
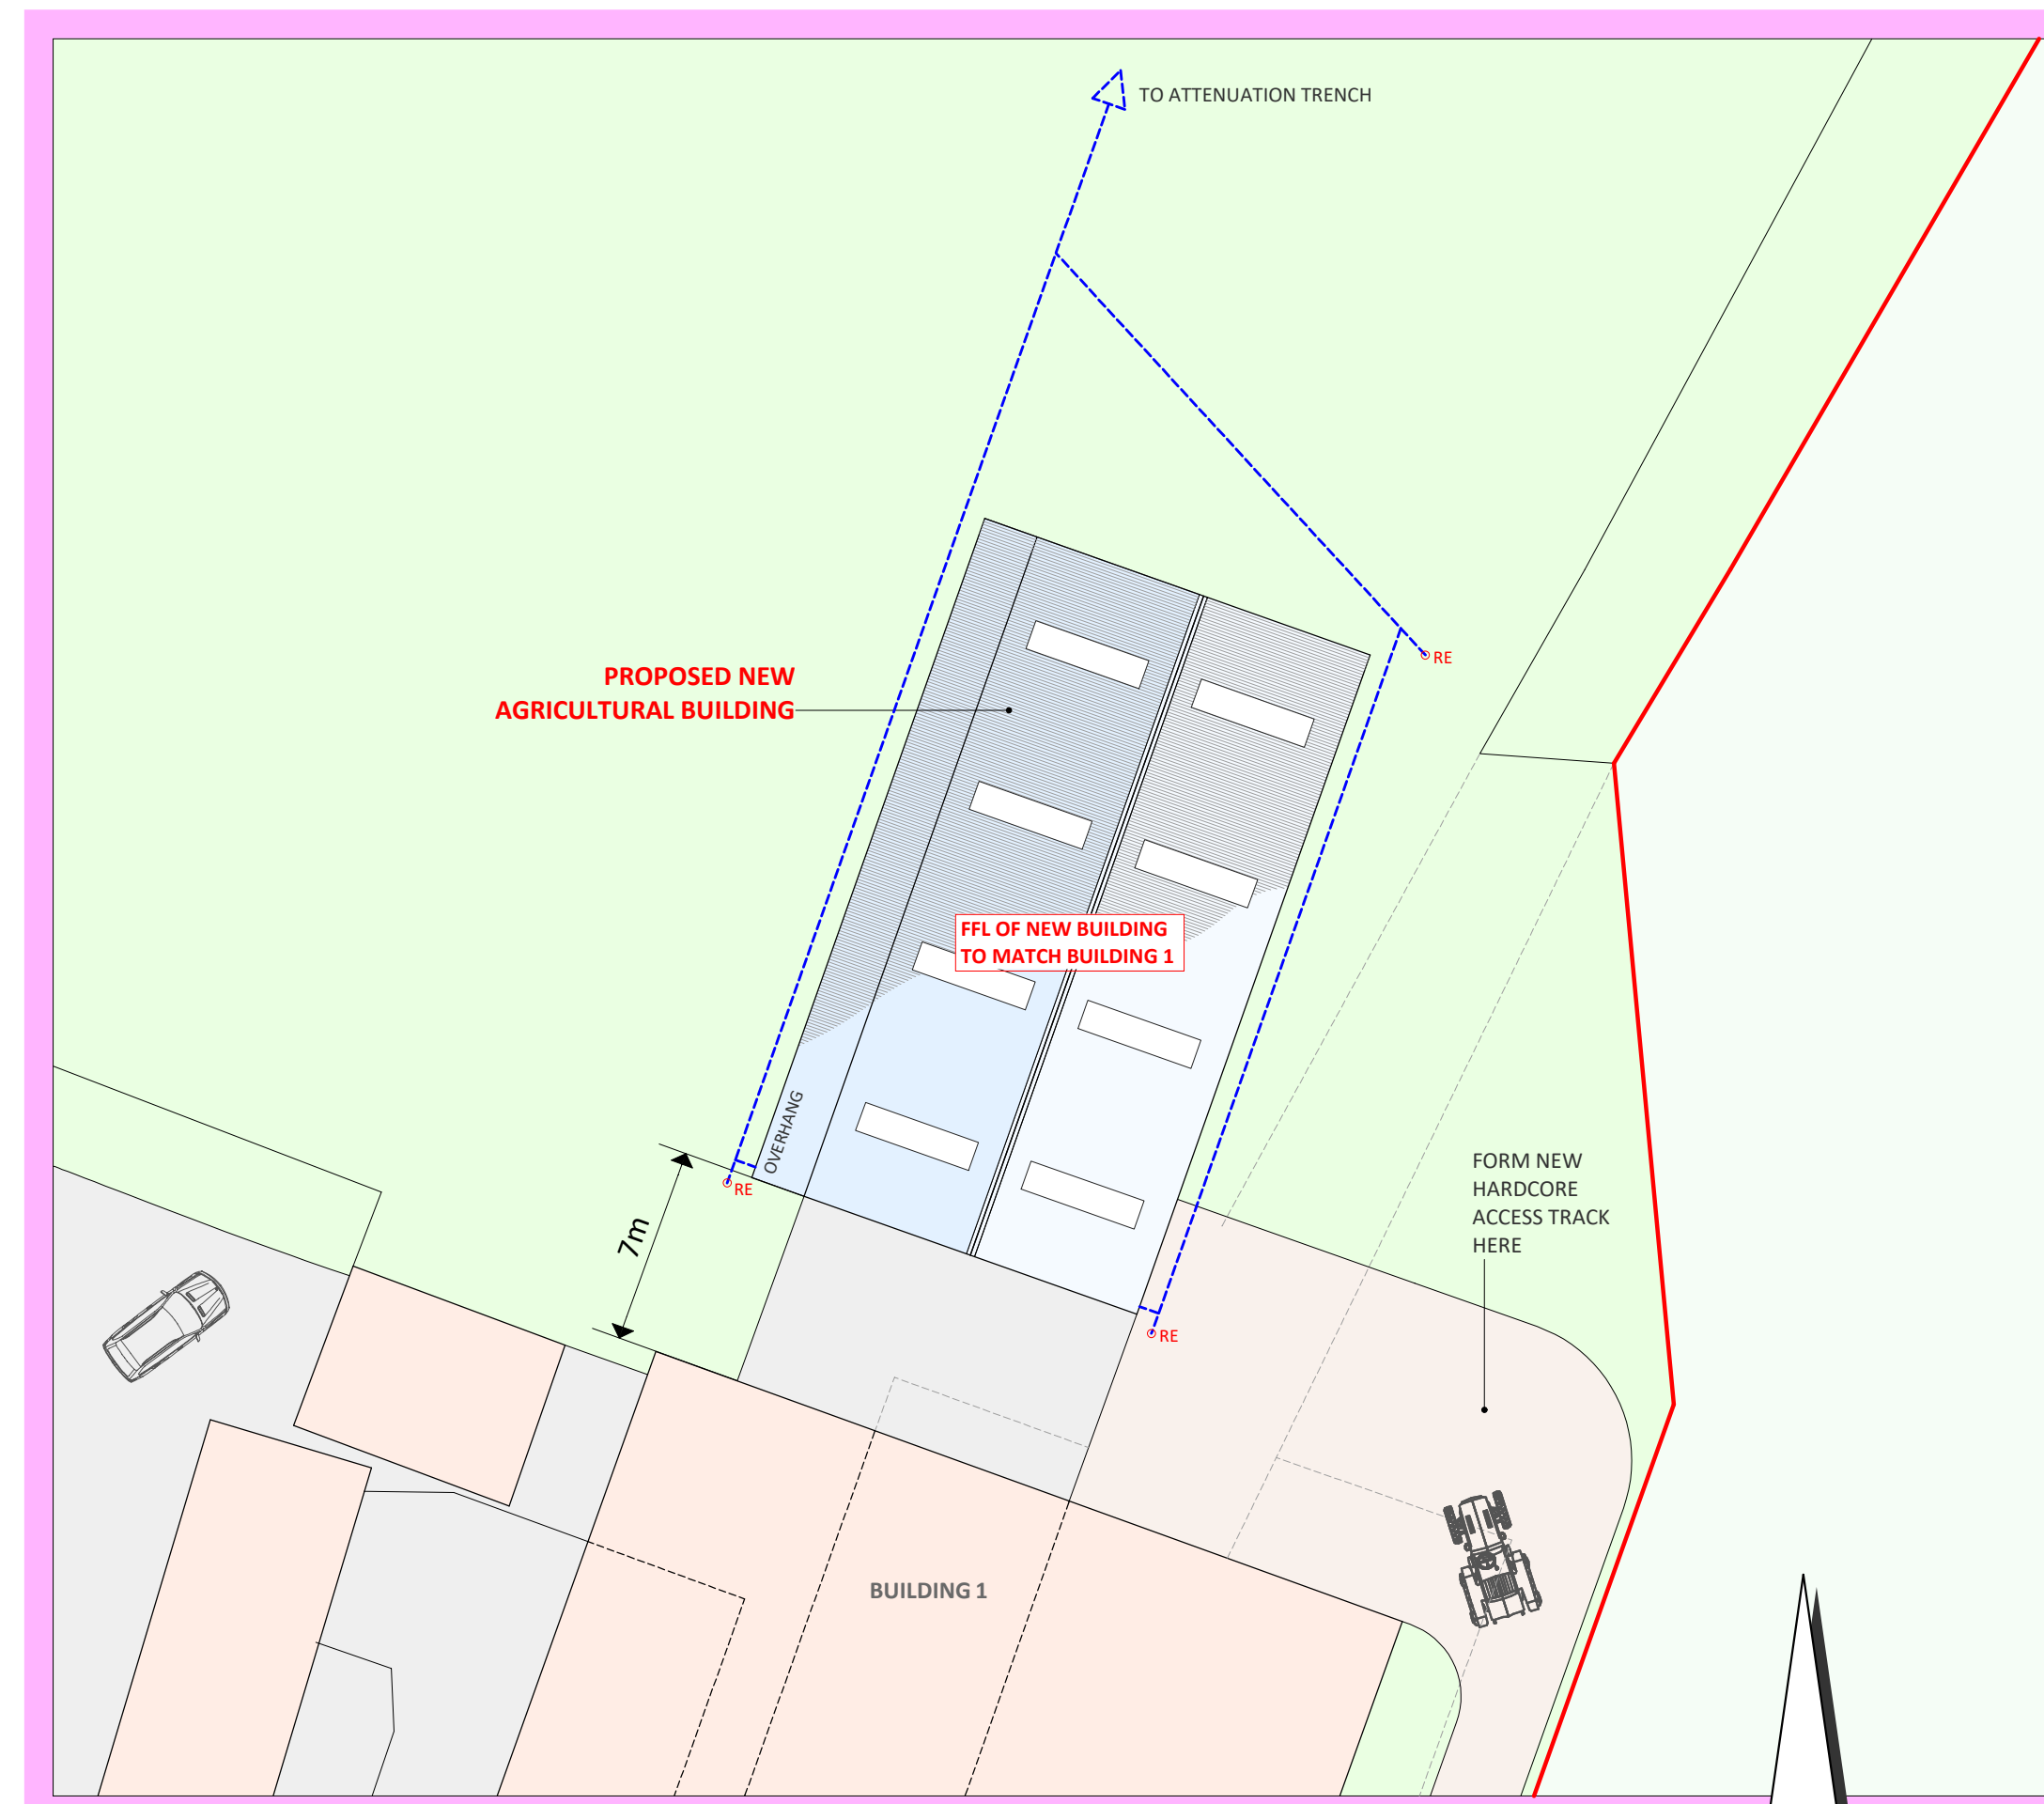


Forres

Upper Califer, Forres

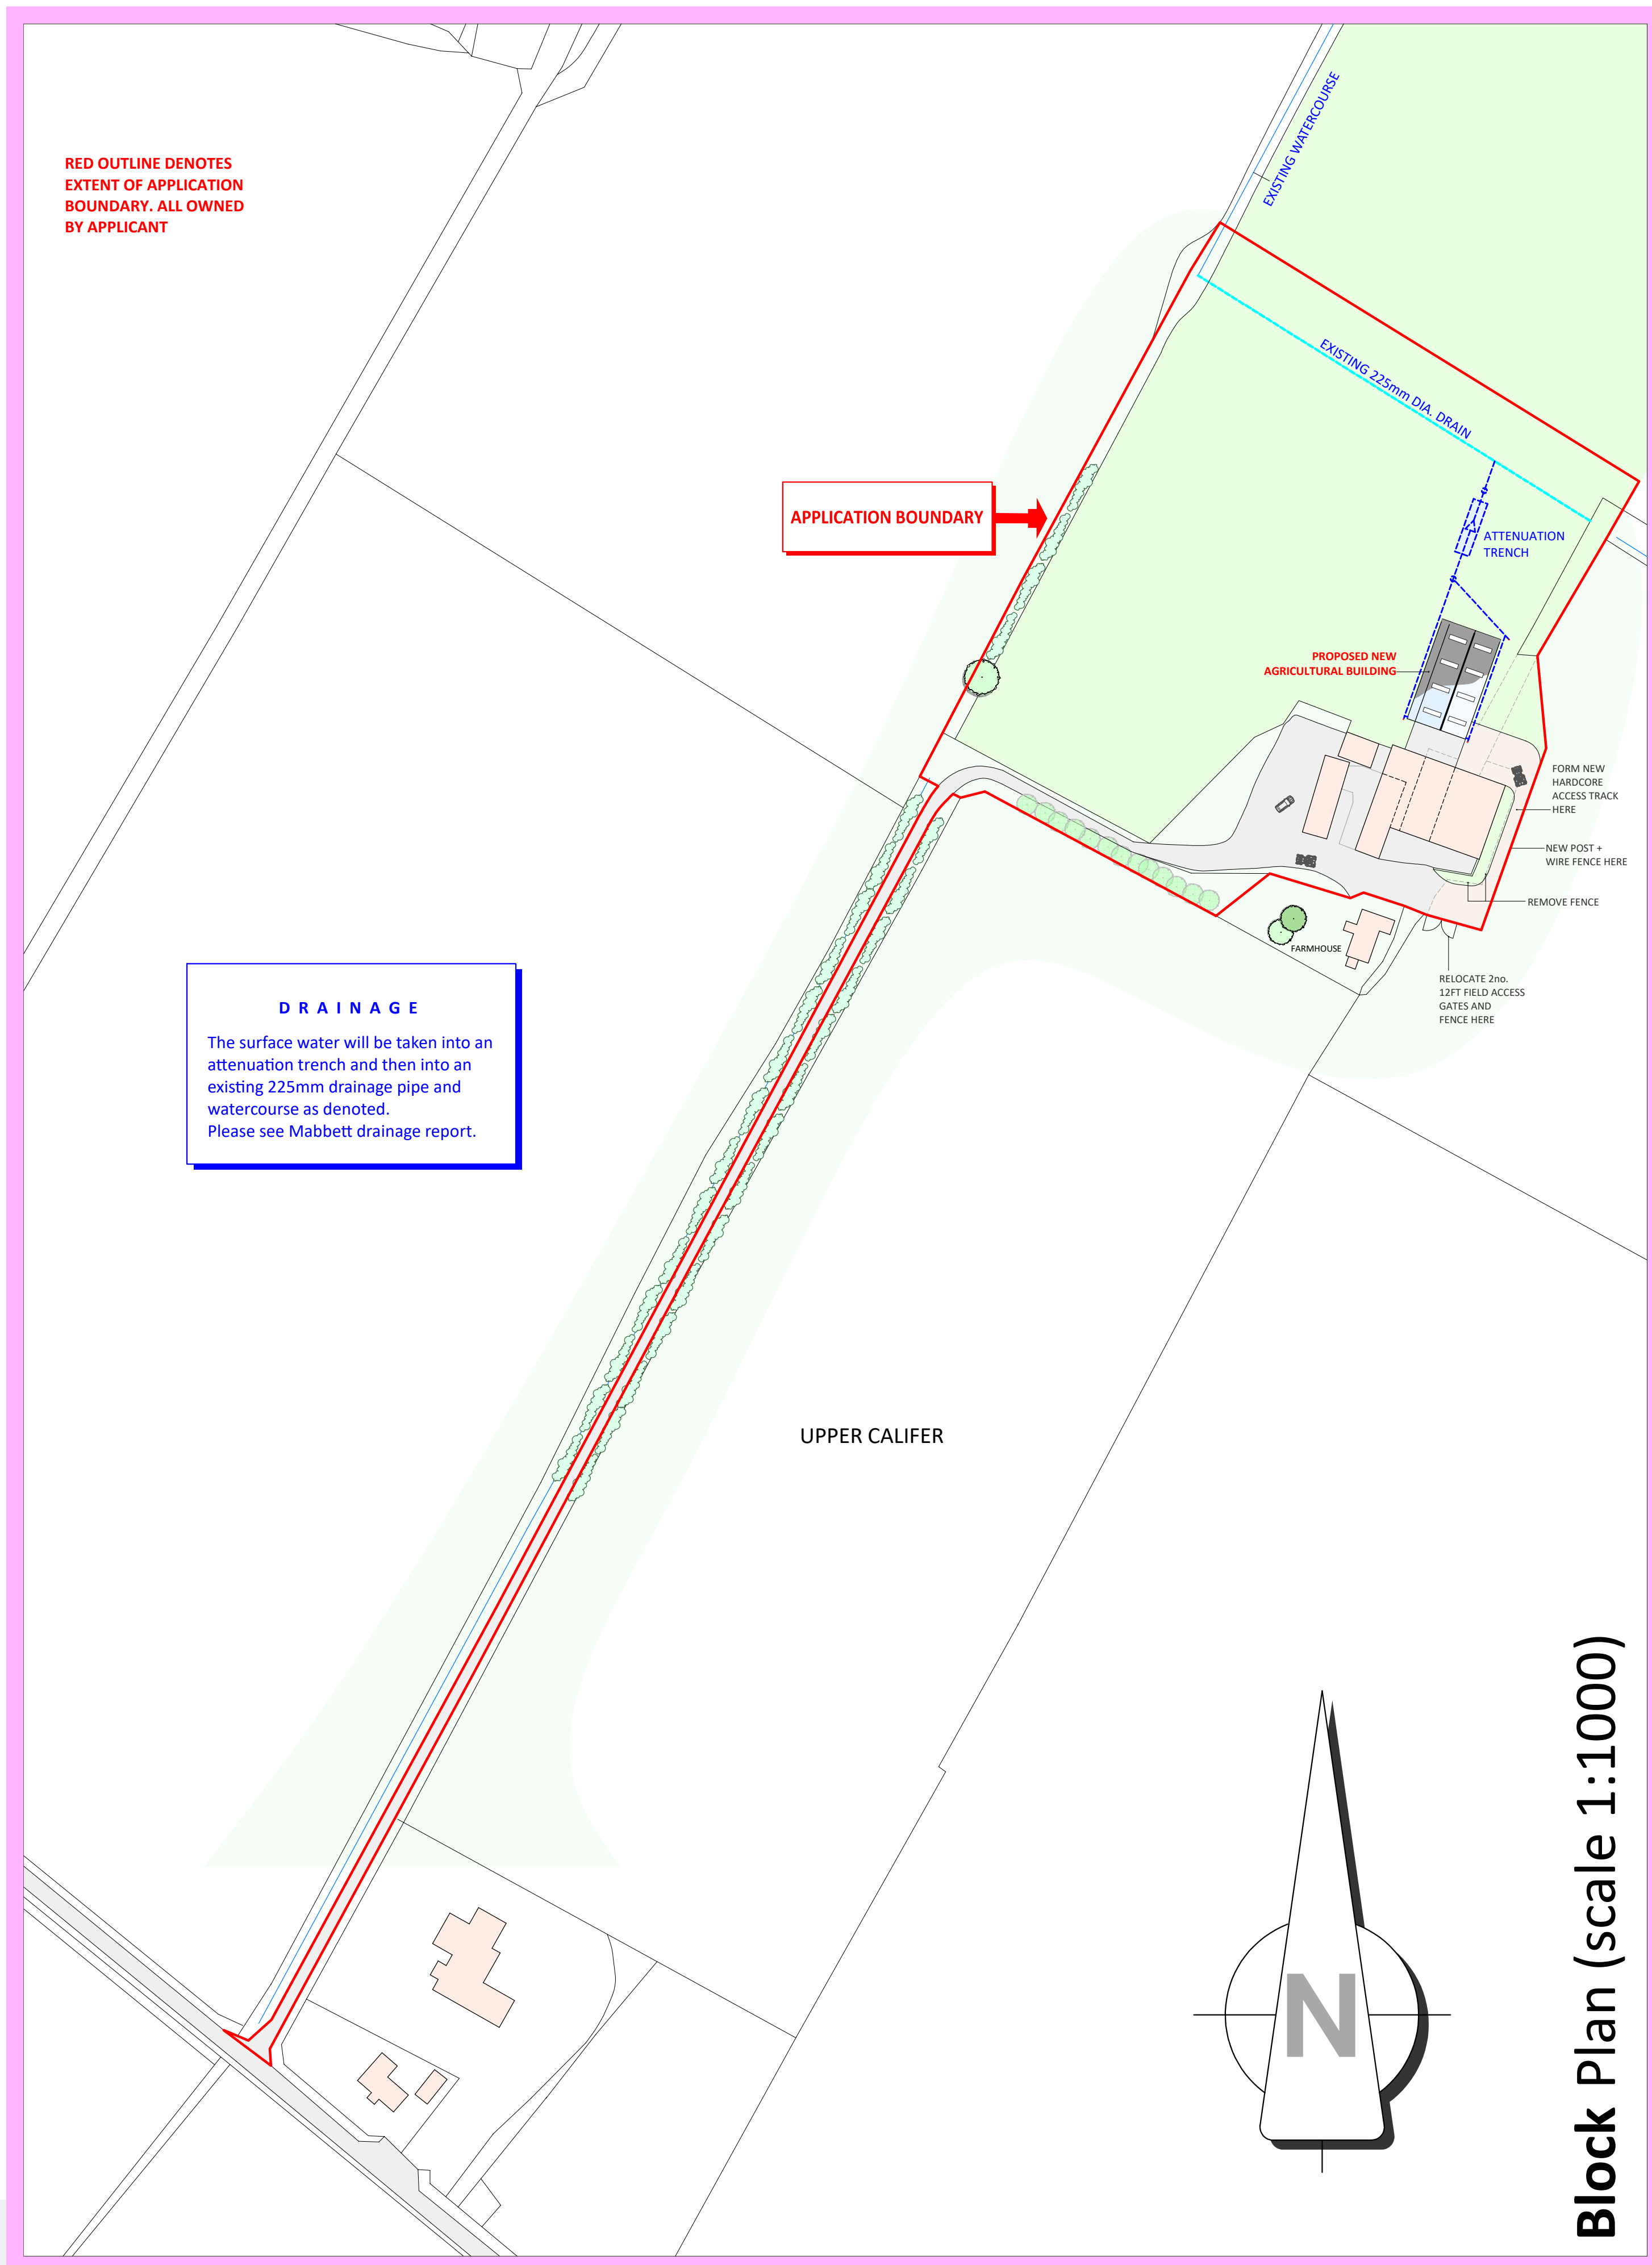

S Reid Design
 CHARTERED ARCHITECTURAL DESIGN SERVICE

- RURAL AND URBAN HOUSE DESIGN
- EXTENSIONS, ALTERATIONS, RENOVATIONS
- PLANNING CONSENTS
- BUILDING WARRANT APPROVALS
- 3D DESIGN + VISUALIZATIONS
- COMMERCIAL BUILDING DESIGN

S.REID MCIAT
 CHARTERED ARCHITECTURAL TECHNOLOGIST
 THE SMA GLEN, ROTHES, ABERLOUR, AB38 7AG
 M - (07598) 299753
 M - (07926) 151101
 E - info@sreiddesign.co.uk
 W - www.sreiddesign.co.uk

PROJECT
PROPOSED AGRICULTURAL BUILDING AT UPPER CALIFER, FORRES IV36 2RN FOR MR A.LAWSON

DRAWING DESCRIPTION
PRIOR NOTIFICATION DRAWING
 SITE PLAN / BLOCK PLAN

DRAWING no.
 LAWSON / PL / 01

SCALE
 1:250 AND 1:1000 (A1)

DRAWN BY
 S.Reid MCIAT

DATE
 JAN 2024