

 


PLEASE NOTE: prior to commencing work or ordering material and bespoke items: All sizes to be site checked

PLEASE NOTE: all drawings and illustrations are copyright protected: they shall not be copied printed or used for any purposes, without the written consent of the author Eraldo Murphy.

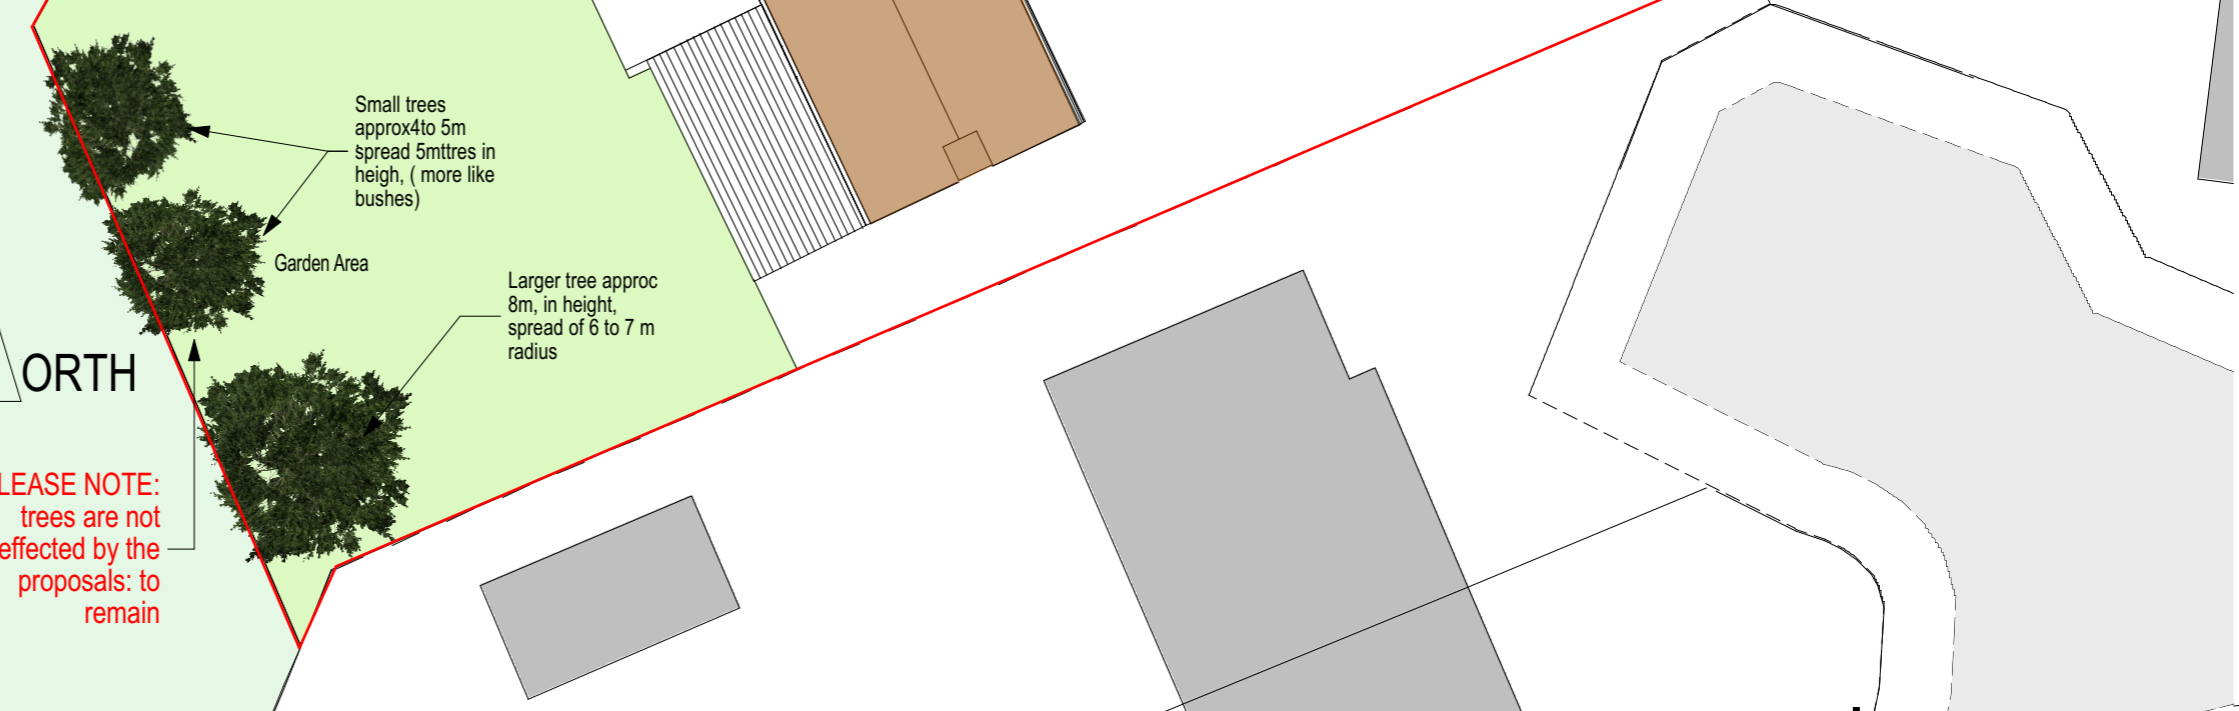


LOCATION PLAN 1:1000

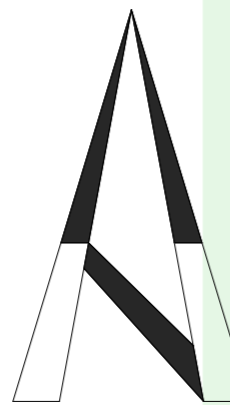

PLEASE NOTE: trees are not effected by the proposals: to remain

Small trees approx 4 to 5m spread 5m in height, (more like bushes)

Larger tree approx 8m, in height, spread of 6 to 7 m radius

 

SITE PLAN 1:200

project No 7 GREENHEAD FARM: GARAGE AND WORKSHOP PROPOSALS	project No. REN2417	drawing No. AL01	revision	scale 1:1000, 1:200 @A3	ARB reg. No. 055964D
drawing title LOCATION AND SITE PLAN	Project Status PLANNING	Drawn Eraldo	date 04/02/2024	E. Murphy Bsc Hon. Barch 71 Wright Street, Renfrew, PA4 8AS e-mail: architects@eraldo.co.uk	Tel. 0141 561 6872 Mob. 07982610988 site: www.eraldo.co.uk

eraldo Architects Limited
Registered: Scotland No. SC502678
E. Murphy Bsc Hon. Barch
71 Wright Street, Renfrew, PA4 8AS
e-mail: architects@eraldo.co.uk