

**GENERAL NOTES**


ALL DIMENSIONS TO BE CHECKED ON SITE PRIOR TO COMMENCEMENT OF WORKS - PLEASE REPORT ERRORS OR OMISSIONS TO THE ARCHITECT.

THIS DRAWING HAS BEEN PRODUCED FOR THE PURPOSES OF PLANNING AND BUILDING REGULATIONS APPROVALS ONLY AND IS NOT INTENDED TO BE A FULL WORKING DRAWING.

THIS DRAWING IS TO BE READ IN CONJUNCTION WITH ANY WRITTEN SPECIFICATIONS, SCHEDULES OF WORK AND STRUCTURAL ENGINEERS DETAILS AS APPROPRIATE.

THIS DRAWING IS THE COPYRIGHT OF PUMP HOUSE DESIGNS AND ANY FURTHER REPRODUCTION OF THE PLAN IS NOT PERMITTED WITHOUT OBTAINING PRIOR CONSENT.



© CROWN COPYRIGHT 2024 - LICENCE NO. 100032237

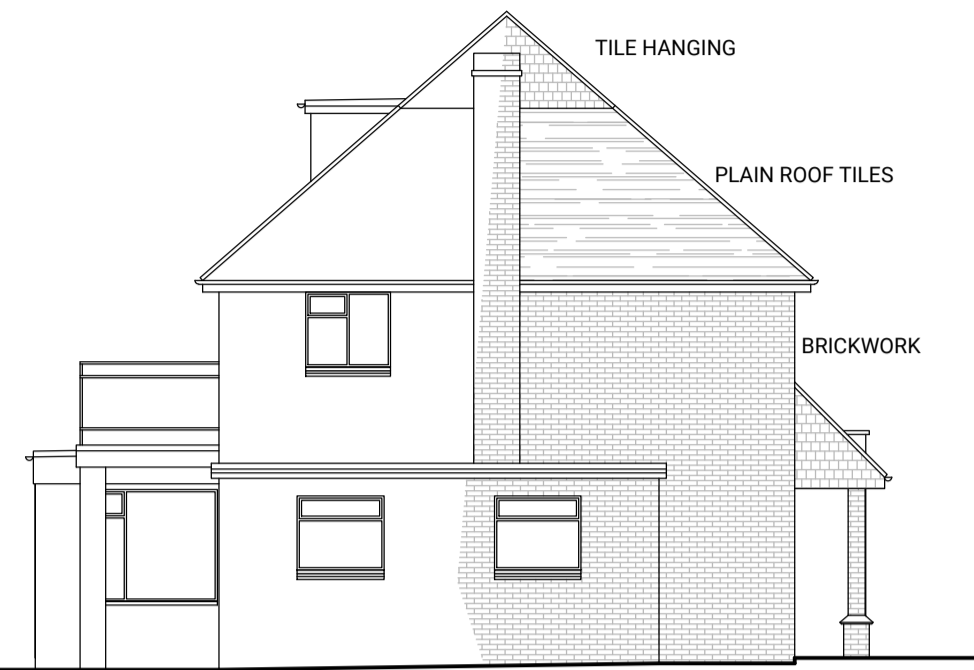

SIDE ELEVATION (EAST)




FRONT ELEVATION (NORTH)

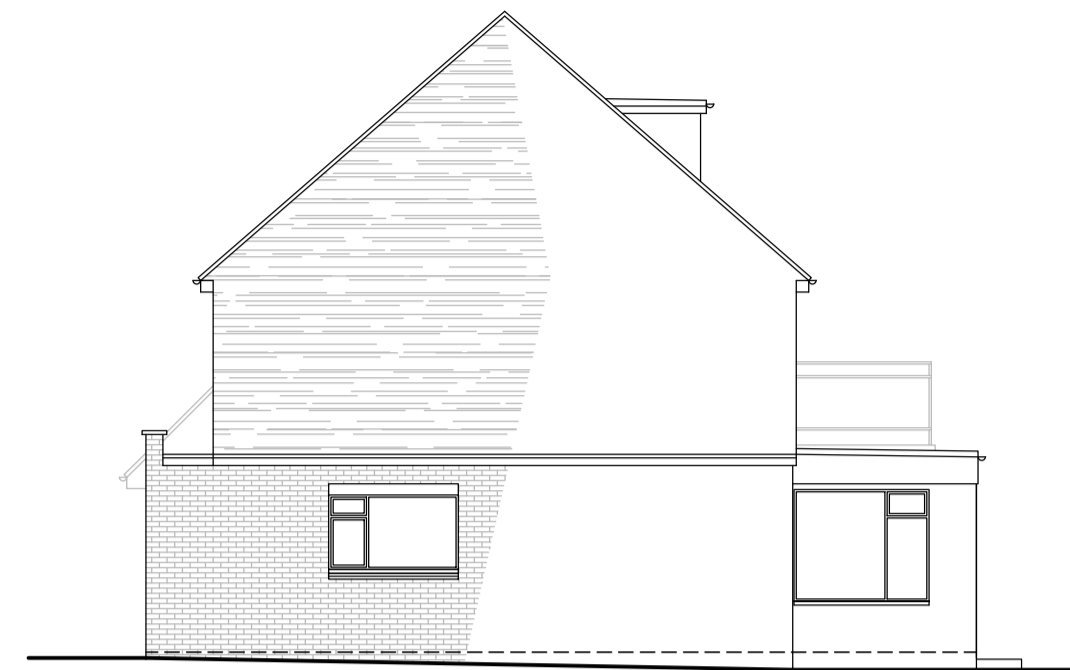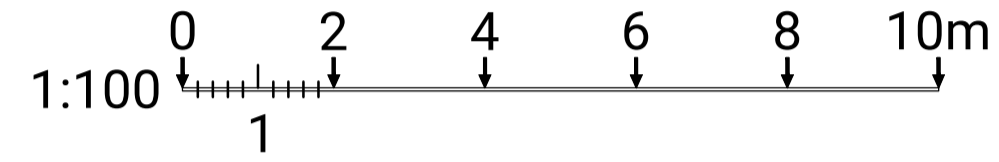


SIDE ELEVATION (WEST)





REAR ELEVATION (SOUTH)

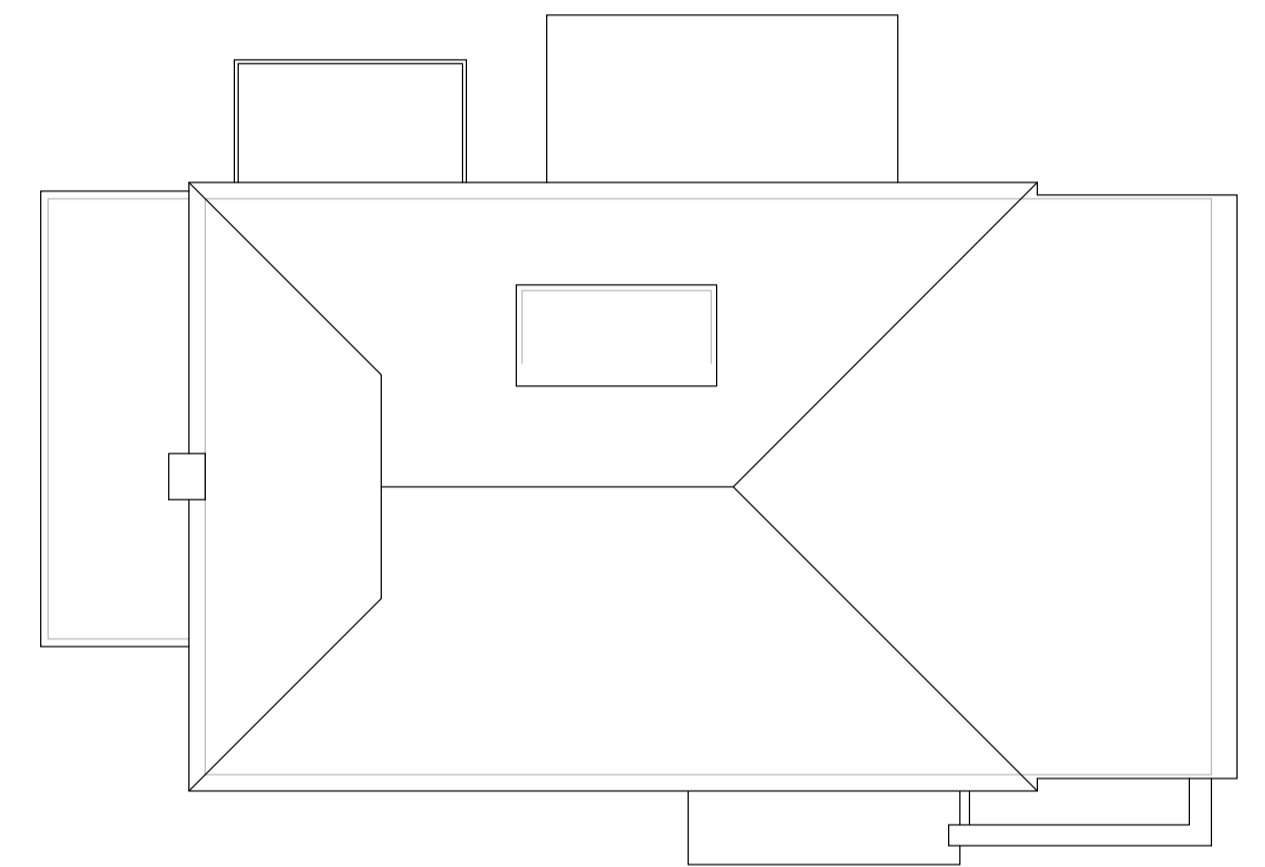

ROOF PLAN

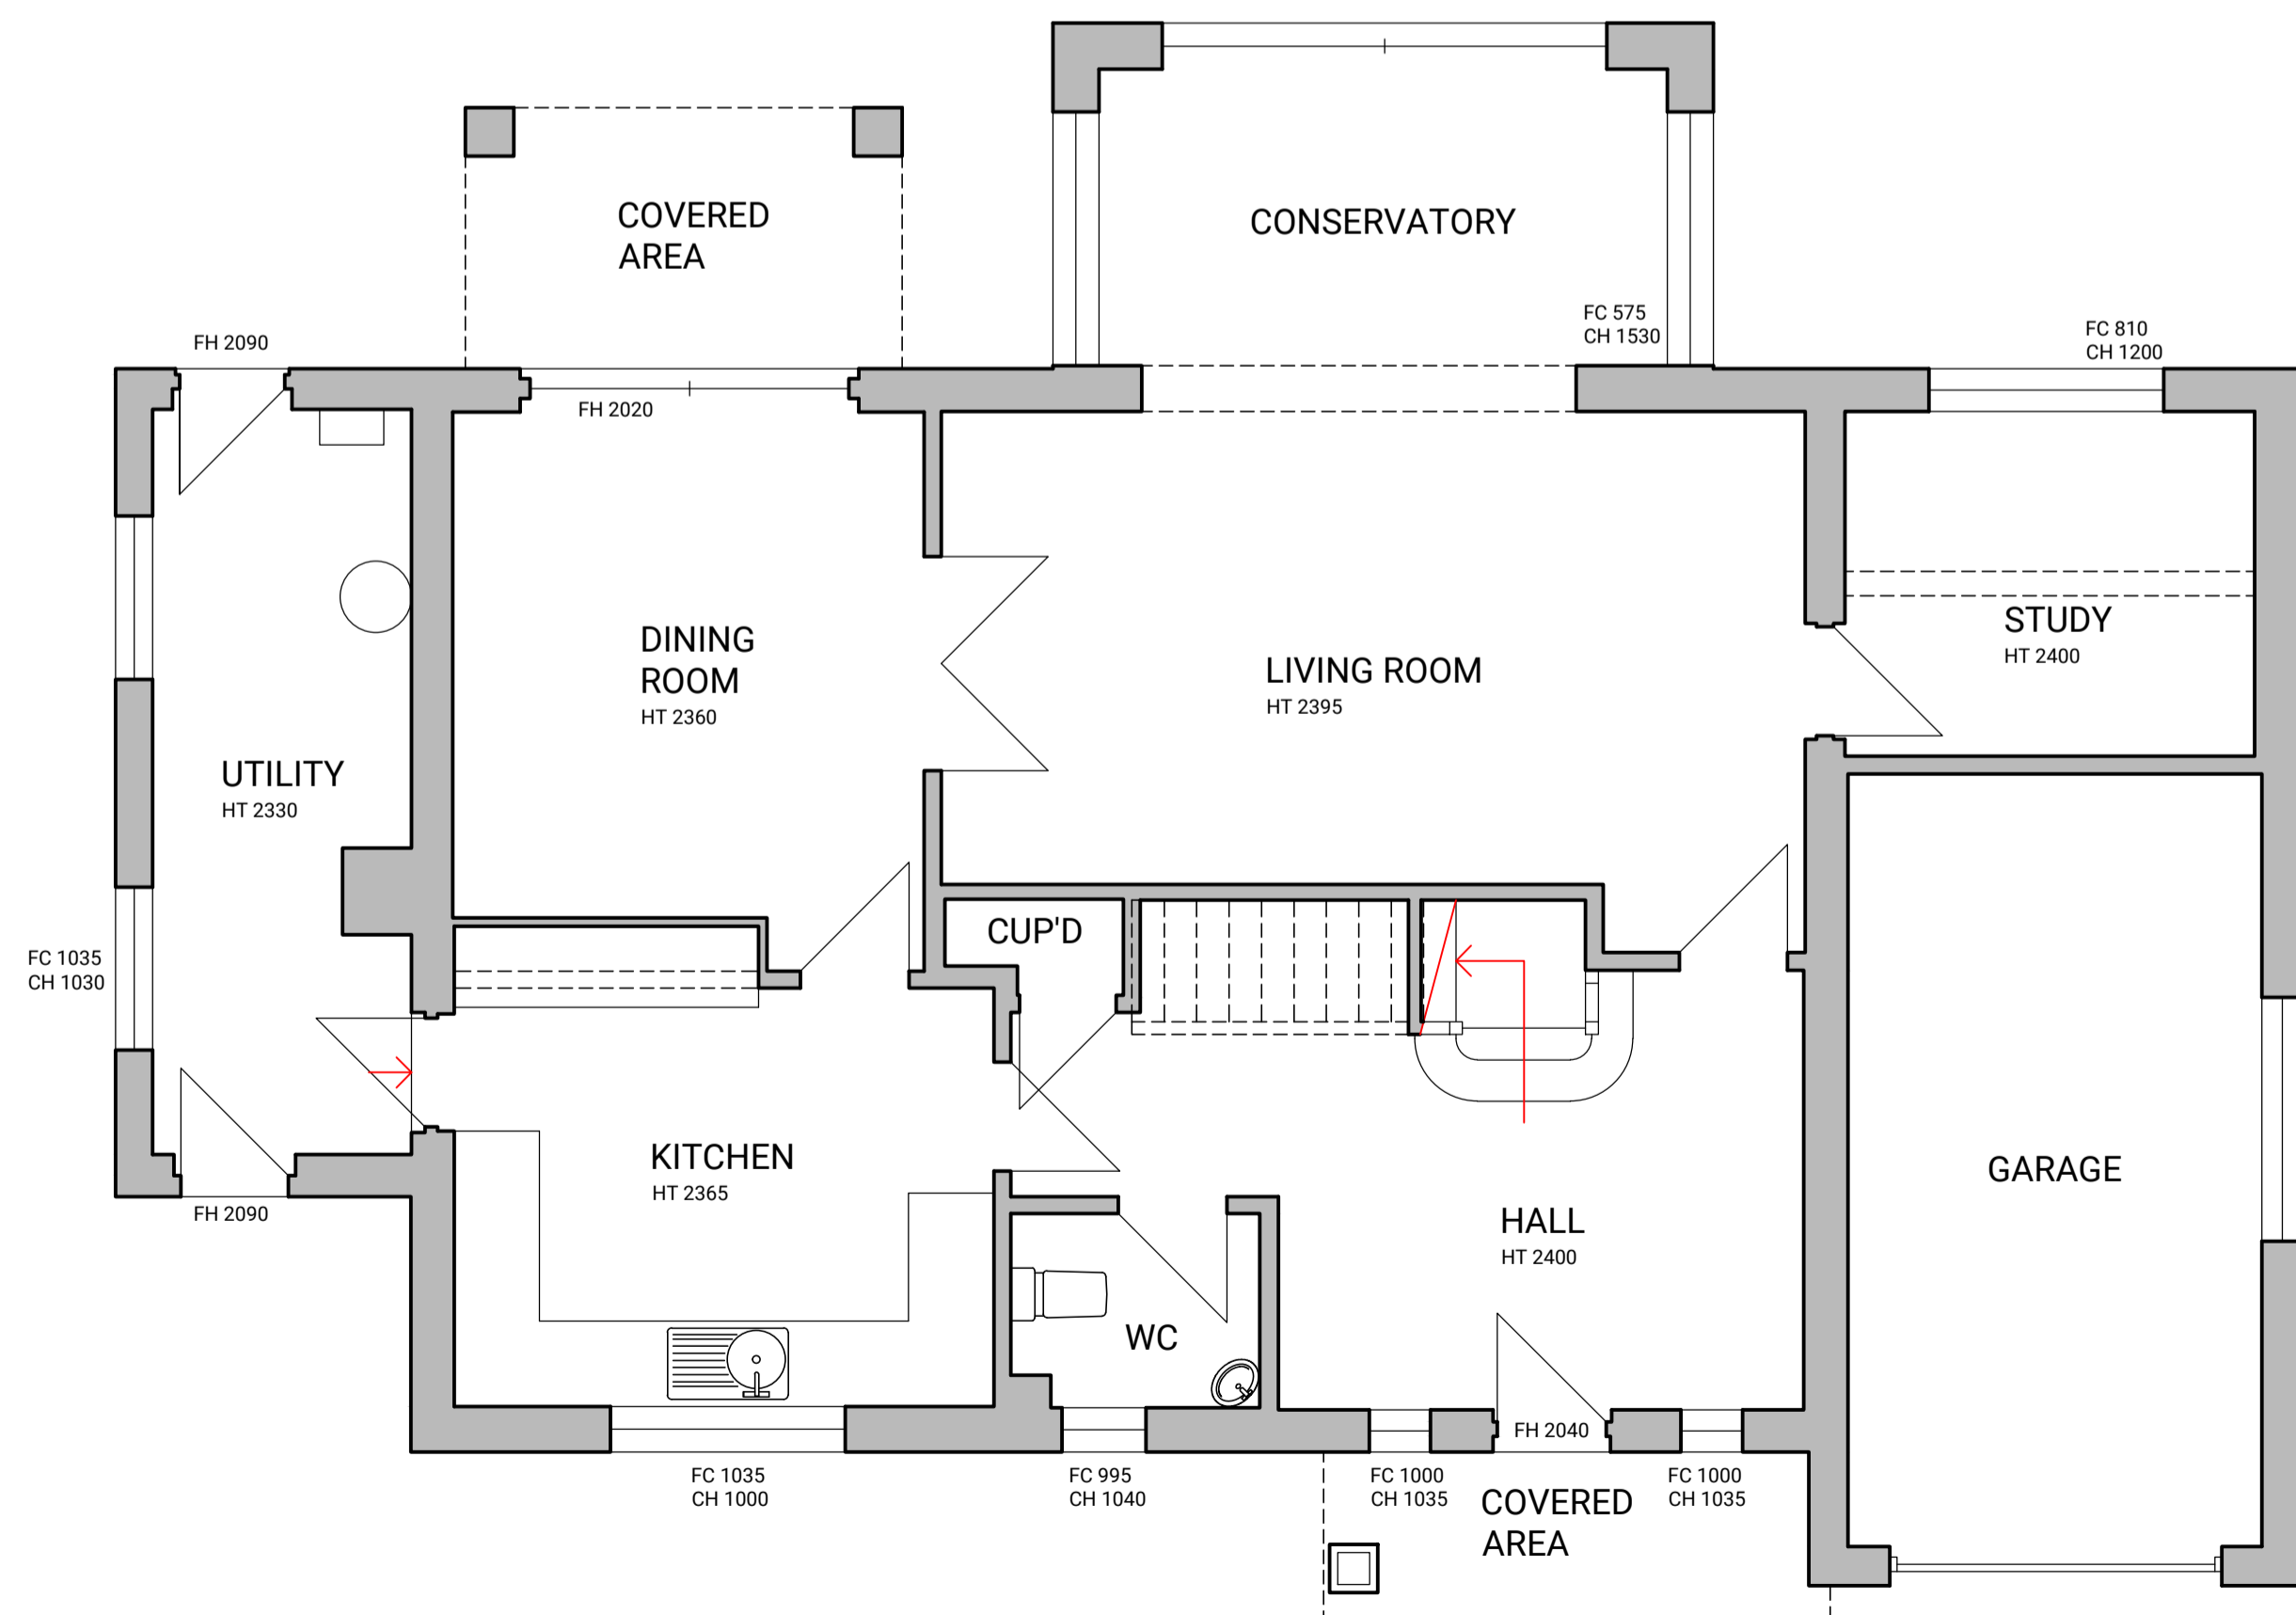

GROUND FLOOR PLAN

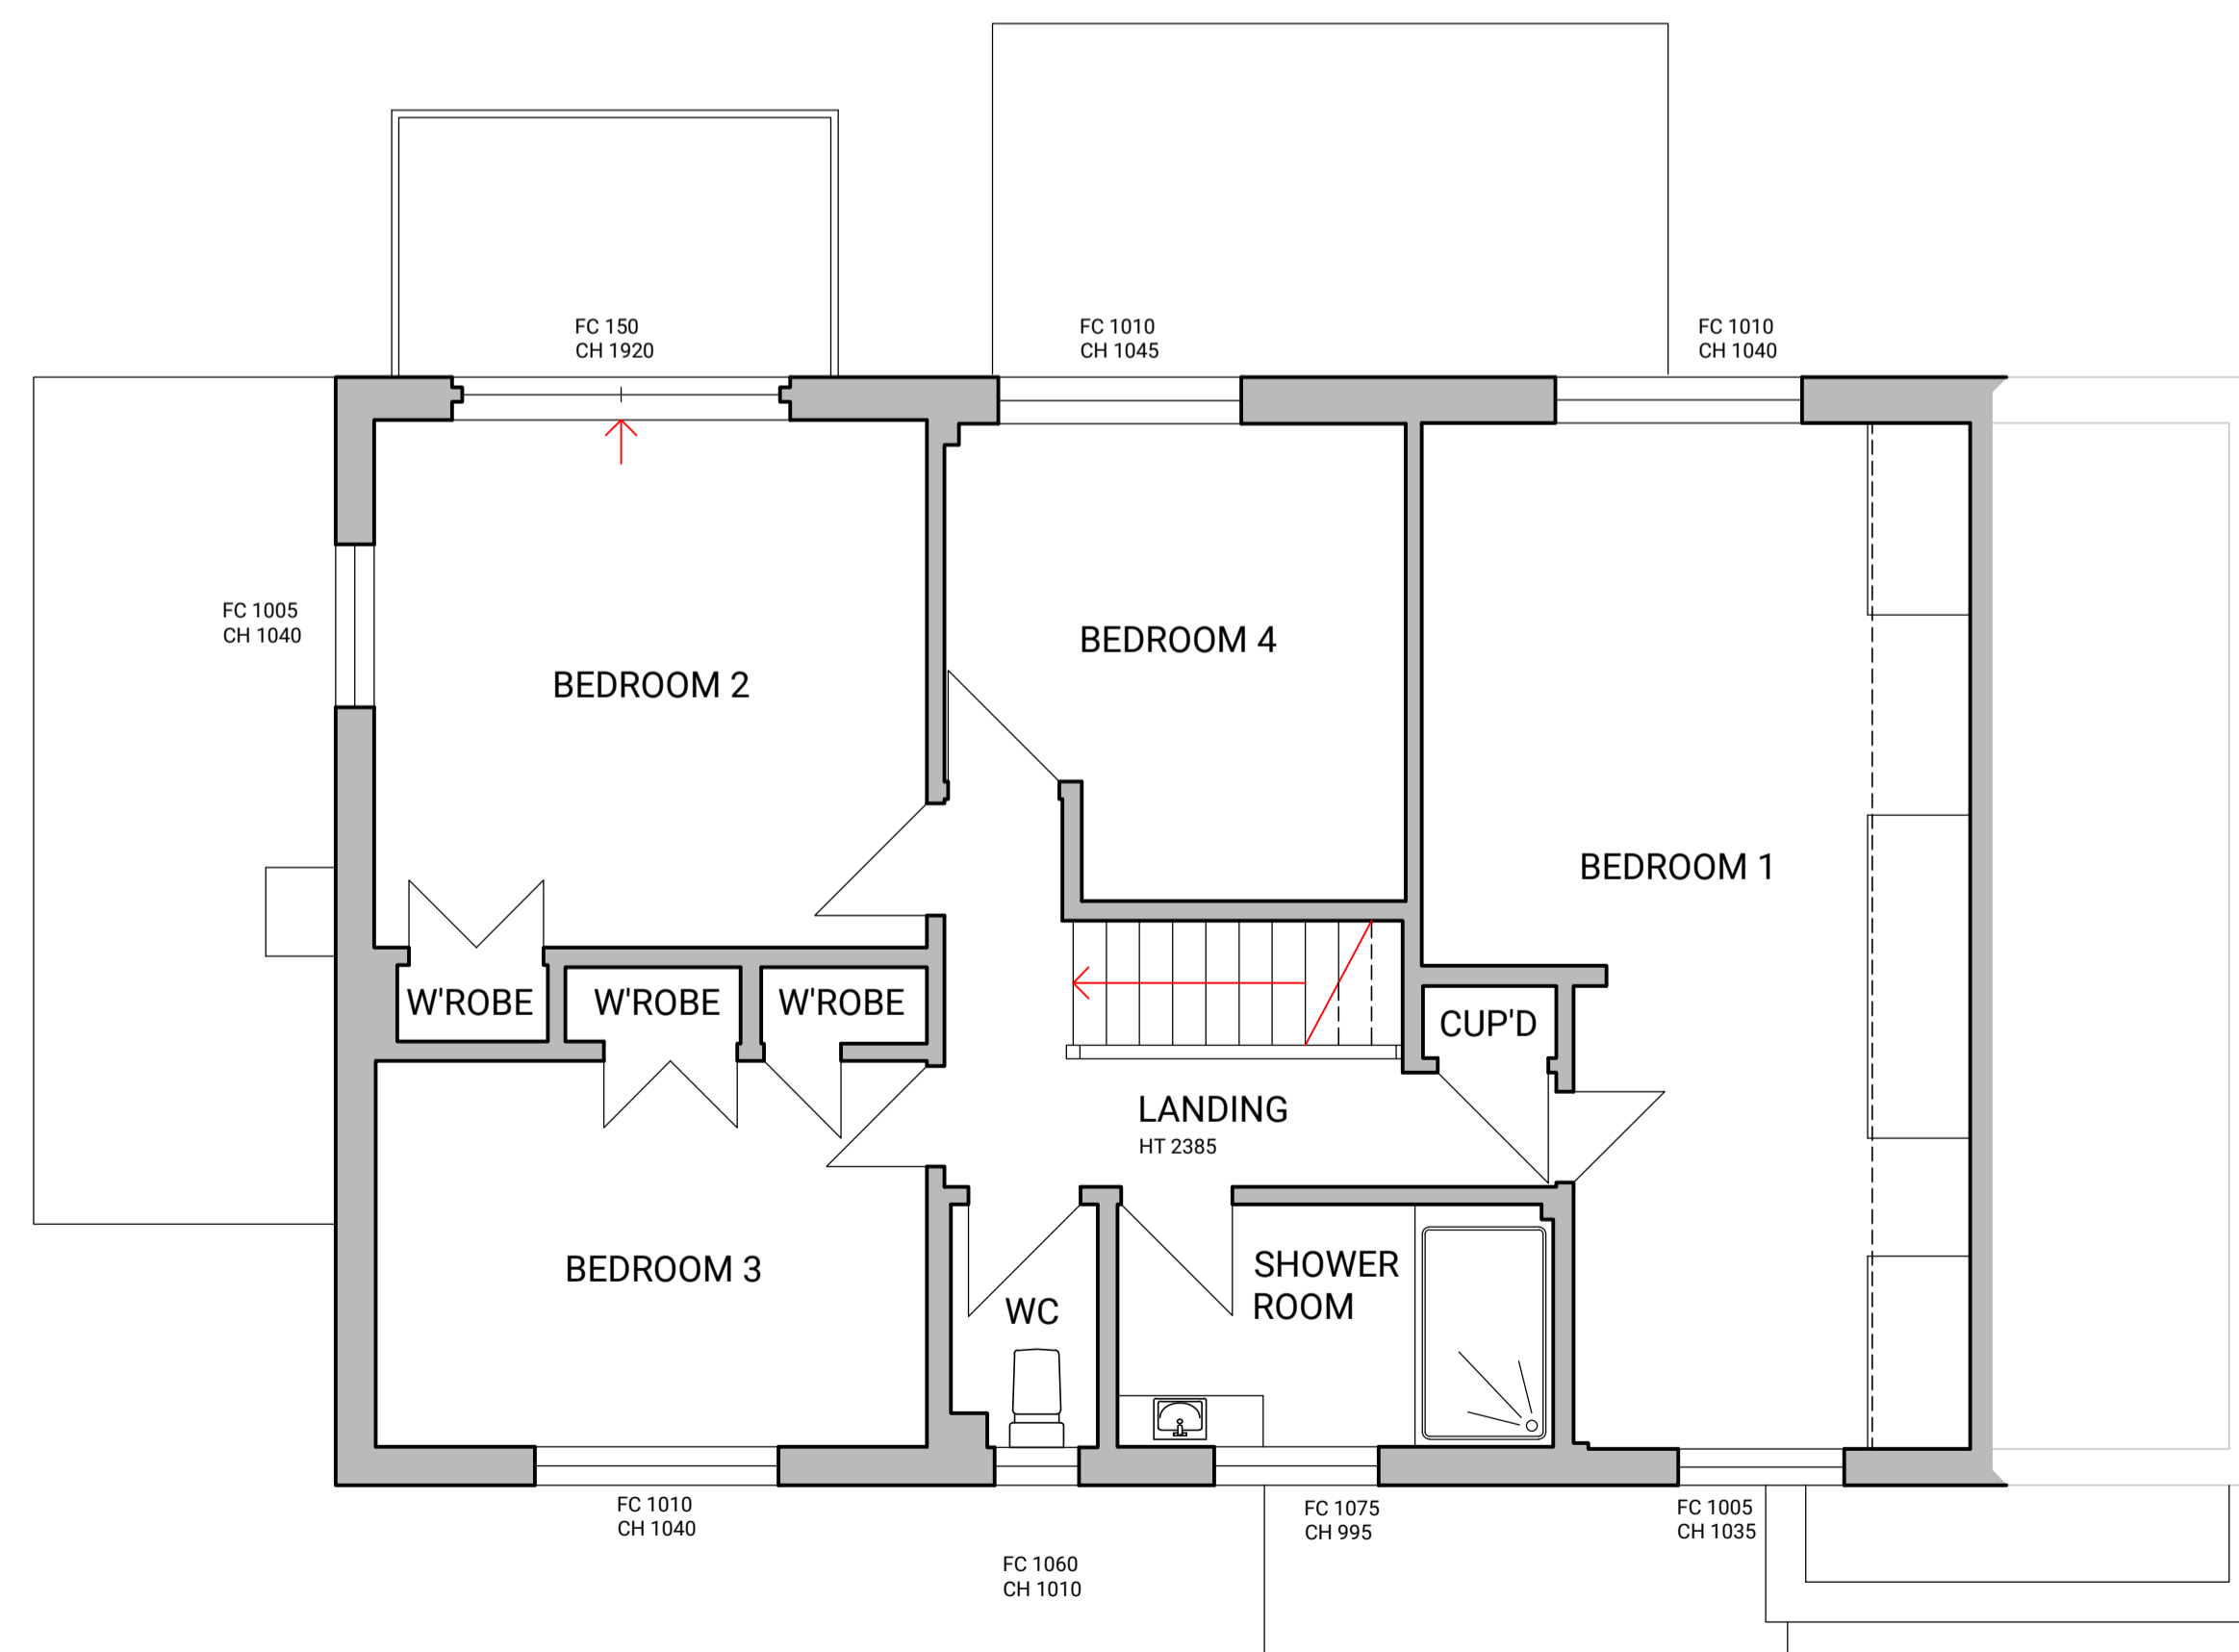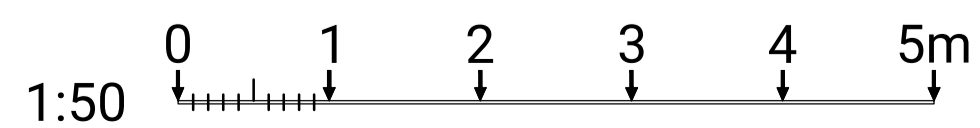

FIRST FLOOR / ROOF PLAN

REV	DESCRIPTION	BY	DATE

**PUMPHOUSE DESIGNS**  
Architectural & Interior Design Consultants

01424 871120 | info@pumphousedesigns.co.uk

CLIENT  
Mr & Mrs J MacDonald

PROJECT  
22 WHYBOURNE CREST  
TUNBRIDGE WELLS  
KENT  
TN2 5BS

DRAWING  
EXISTING LAYOUT

FIRST ISSUE | DRAWN BY | SCALE @ A1  
10.07.2023 | AMG | 1:50 & 1:100

DRAWING NO.  
7732 / EX