

GENERAL NOTES

ALL DIMENSIONS TO BE CHECKED ON SITE PRIOR TO COMMENCEMENT OF WORKS - PLEASE REPORT ERRORS OR OMISSIONS TO THE ARCHITECT.

THIS DRAWING HAS BEEN PRODUCED FOR THE PURPOSES OF PLANNING AND BUILDING REGULATIONS APPROVALS ONLY AND IS NOT INTENDED TO BE A FULL WORKING DRAWING.

THIS DRAWING IS TO BE READ IN CONJUNCTION WITH ANY WRITTEN SPECIFICATIONS, SCHEDULES OF WORK AND STRUCTURAL ENGINEERS DETAILS AS APPROPRIATE.

THIS DRAWING IS THE COPYRIGHT OF PUMP HOUSE DESIGNS AND ANY FURTHER REPRODUCTION OF THE PLAN IS NOT PERMITTED WITHOUT OBTAINING PRIOR CONSENT.



© CROWN COPYRIGHT 2024 - LICENCE NO. 100032237




SIDE ELEVATION (EAST)




FRONT ELEVATION (NORTH)

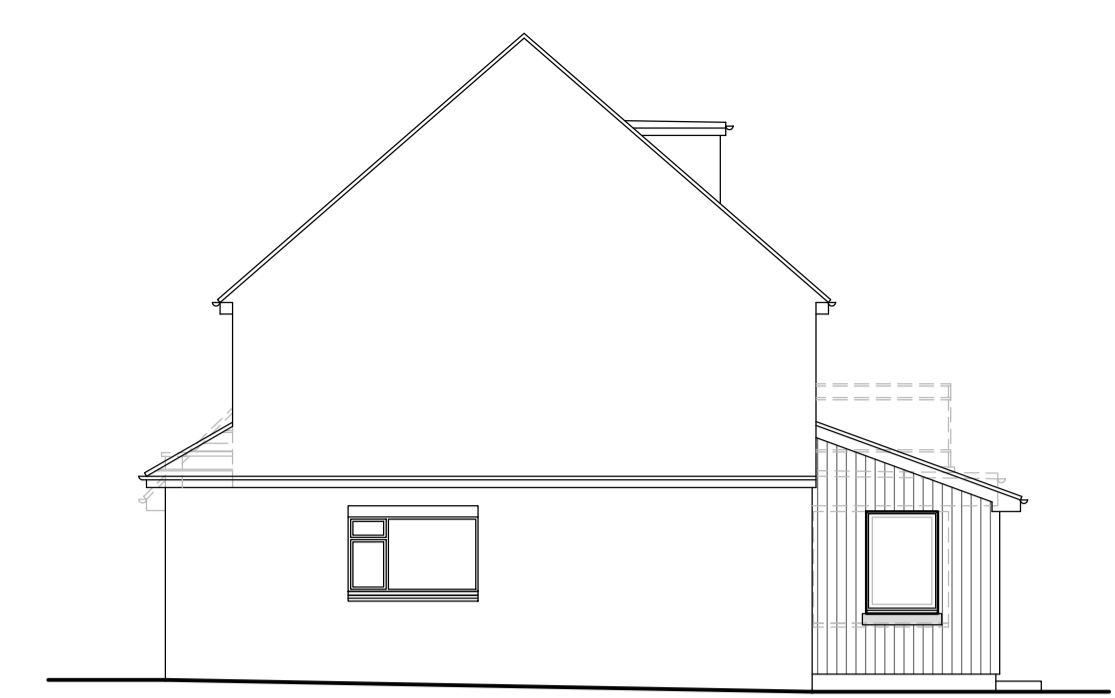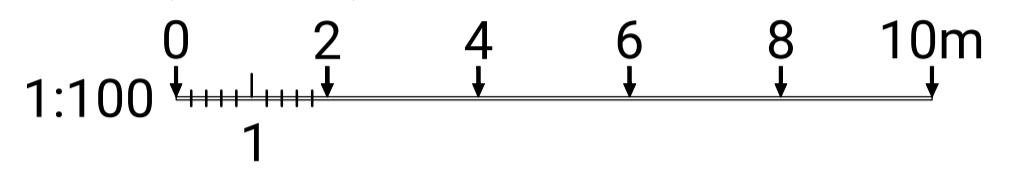


SIDE ELEVATION (WEST)

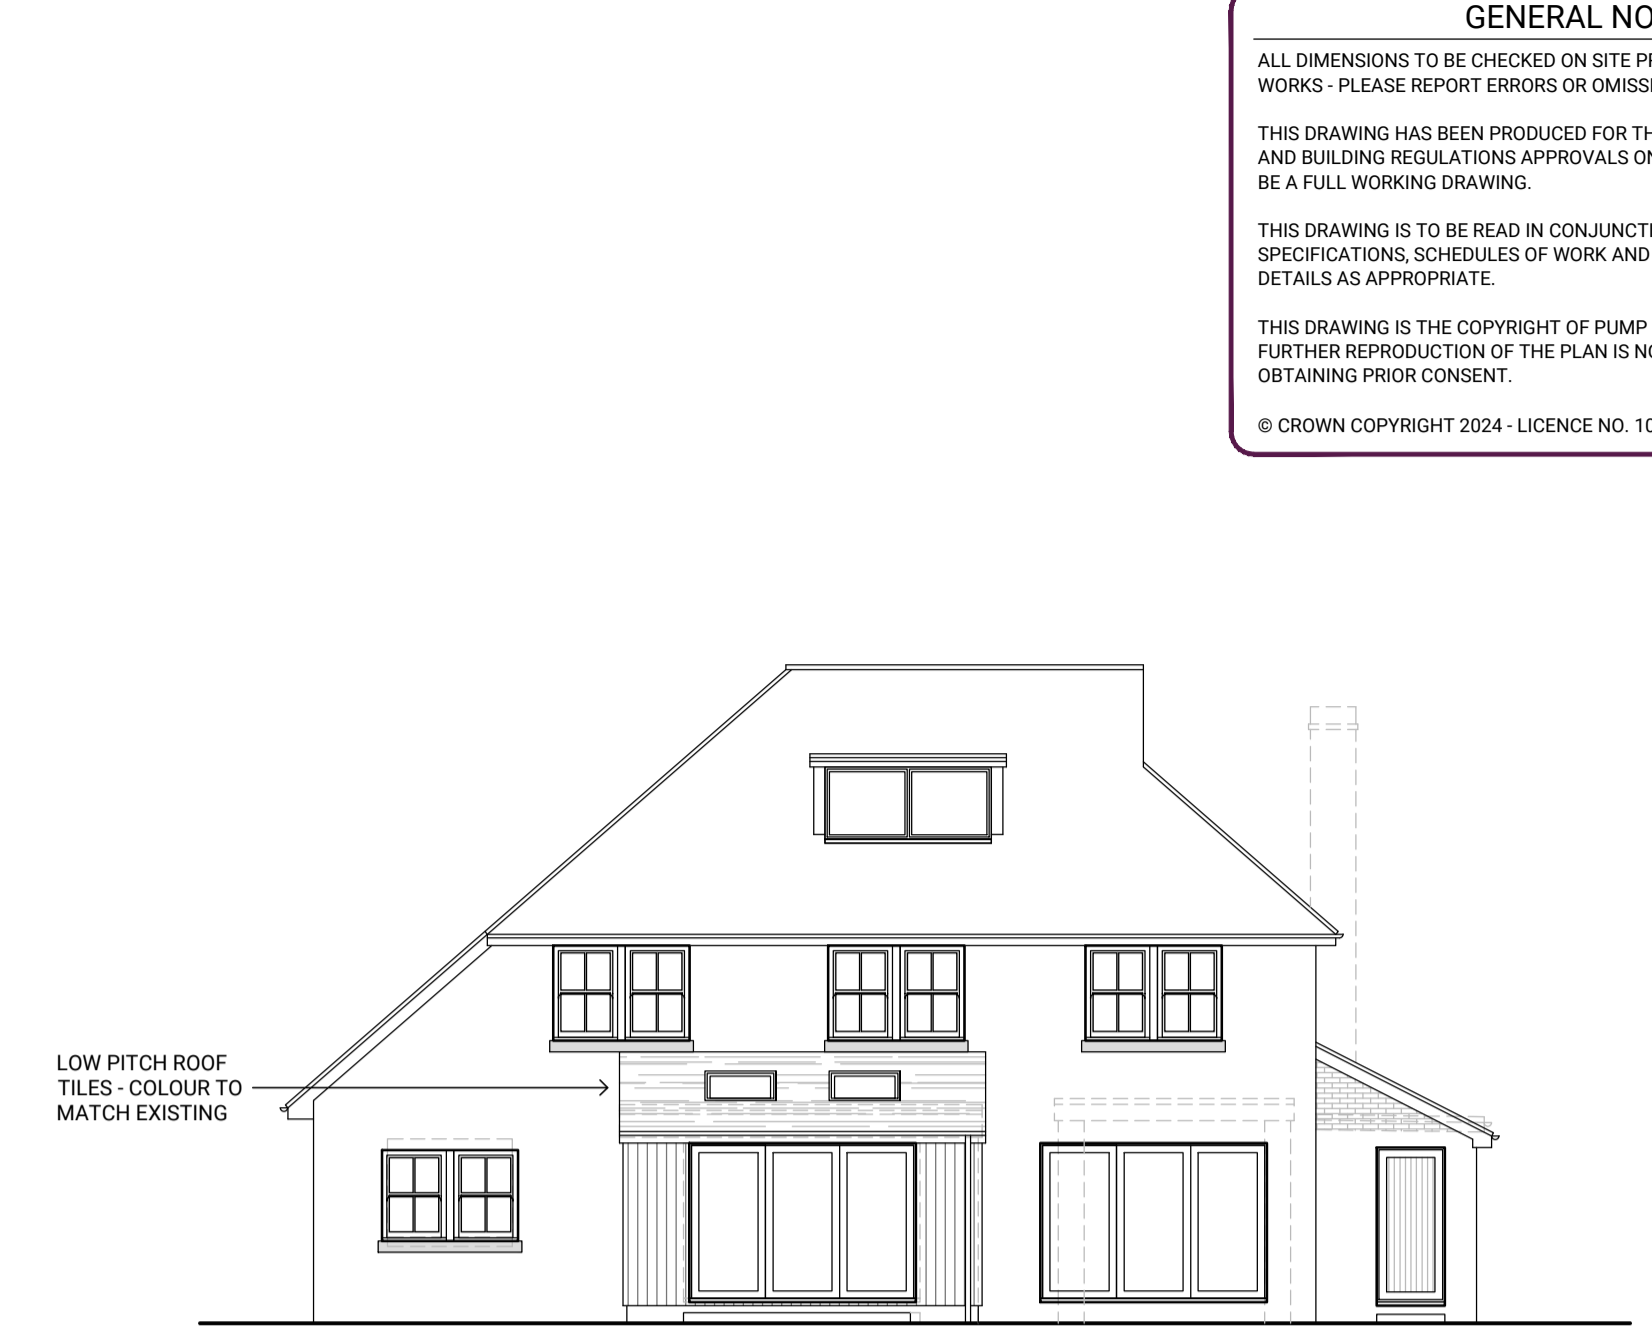


REAR ELEVATION (SOUTH)

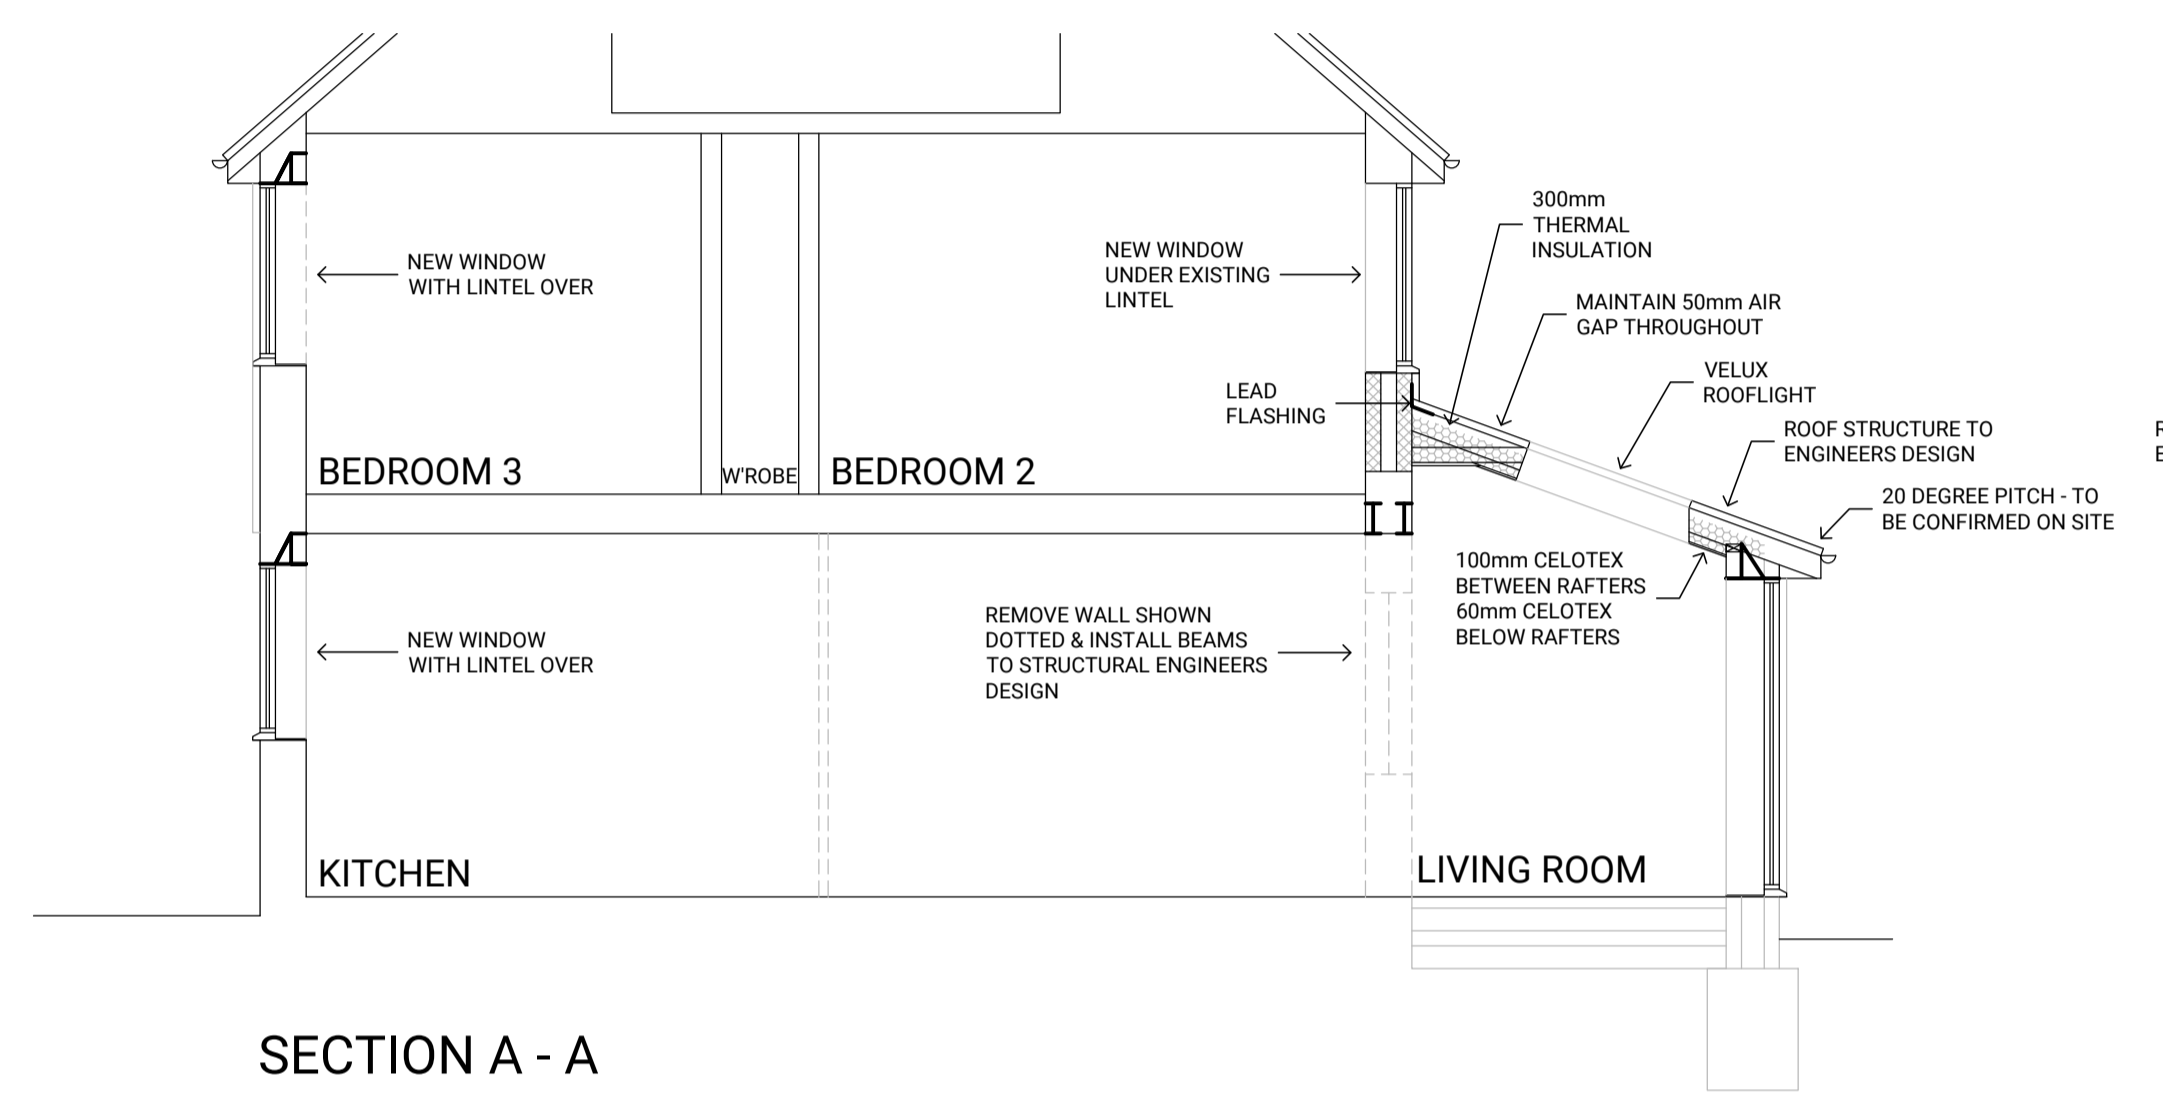


SECTION A - A

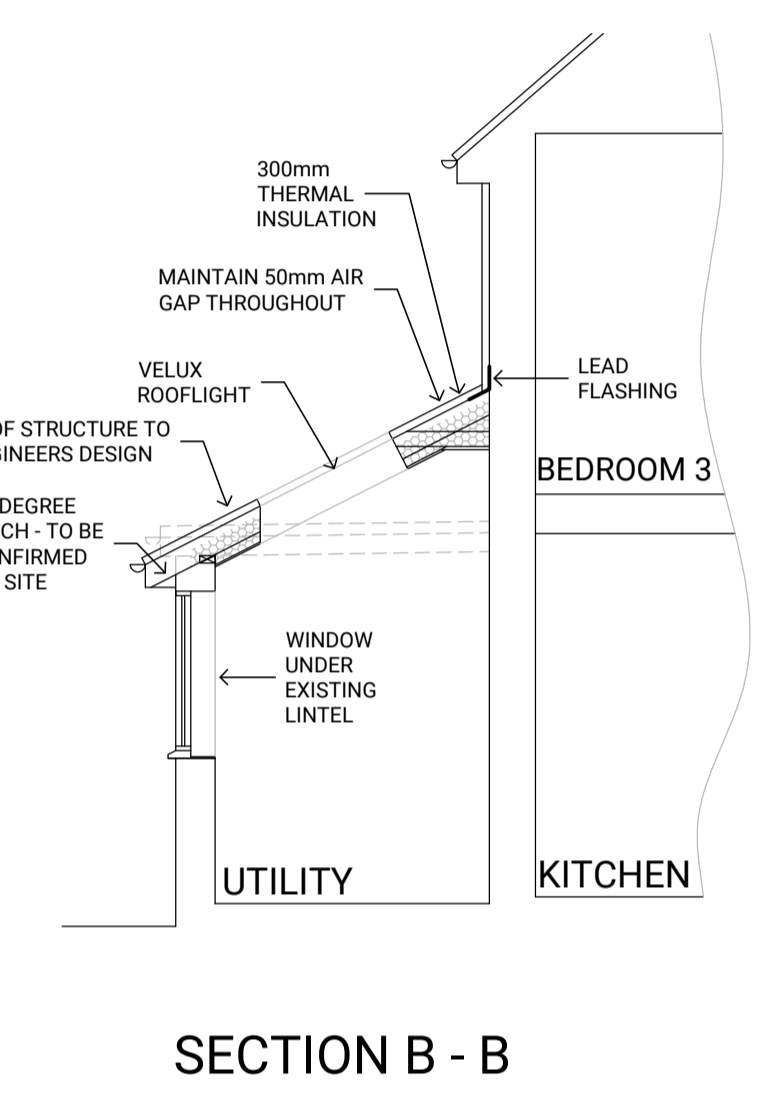



SECTION B - B

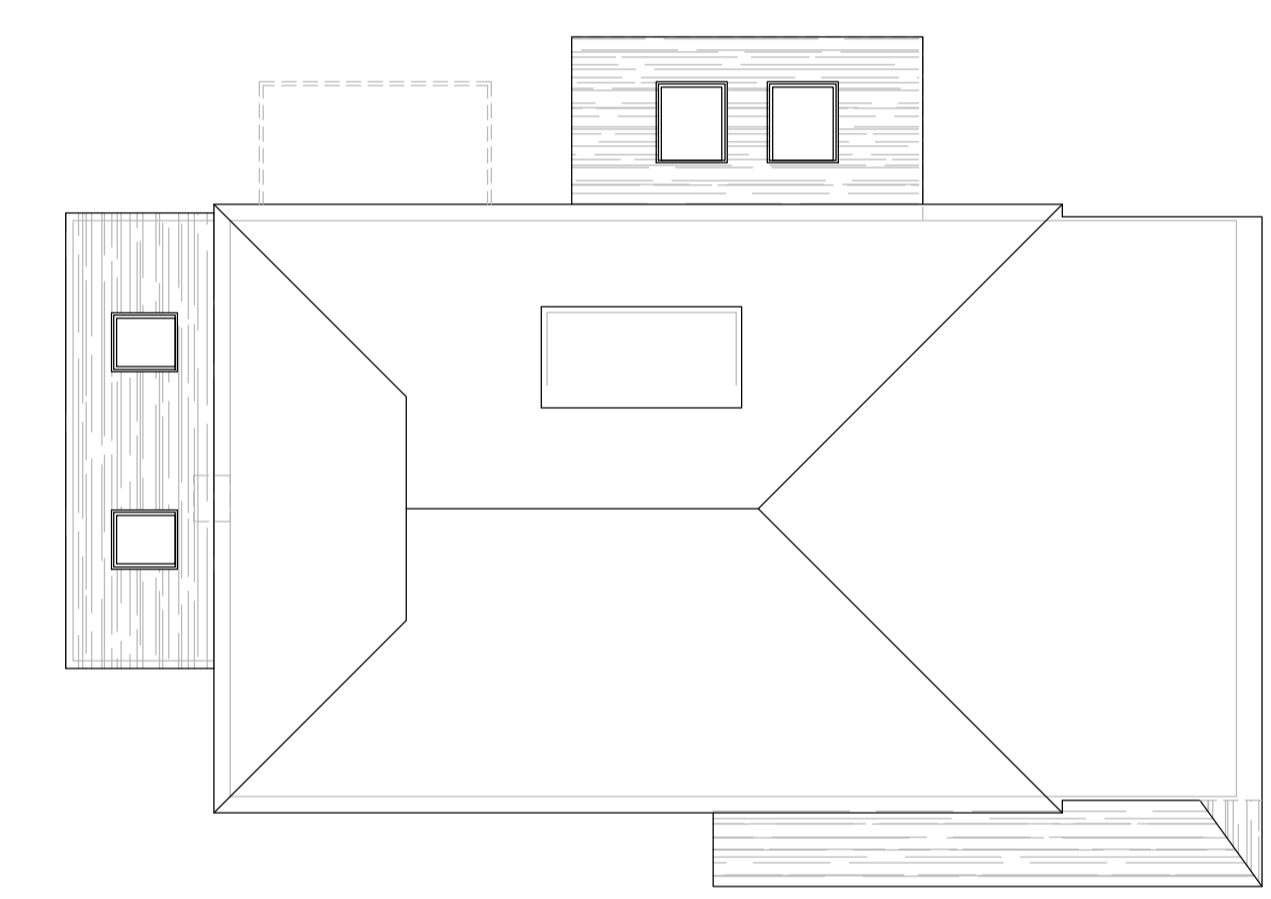

ROOF PLAN

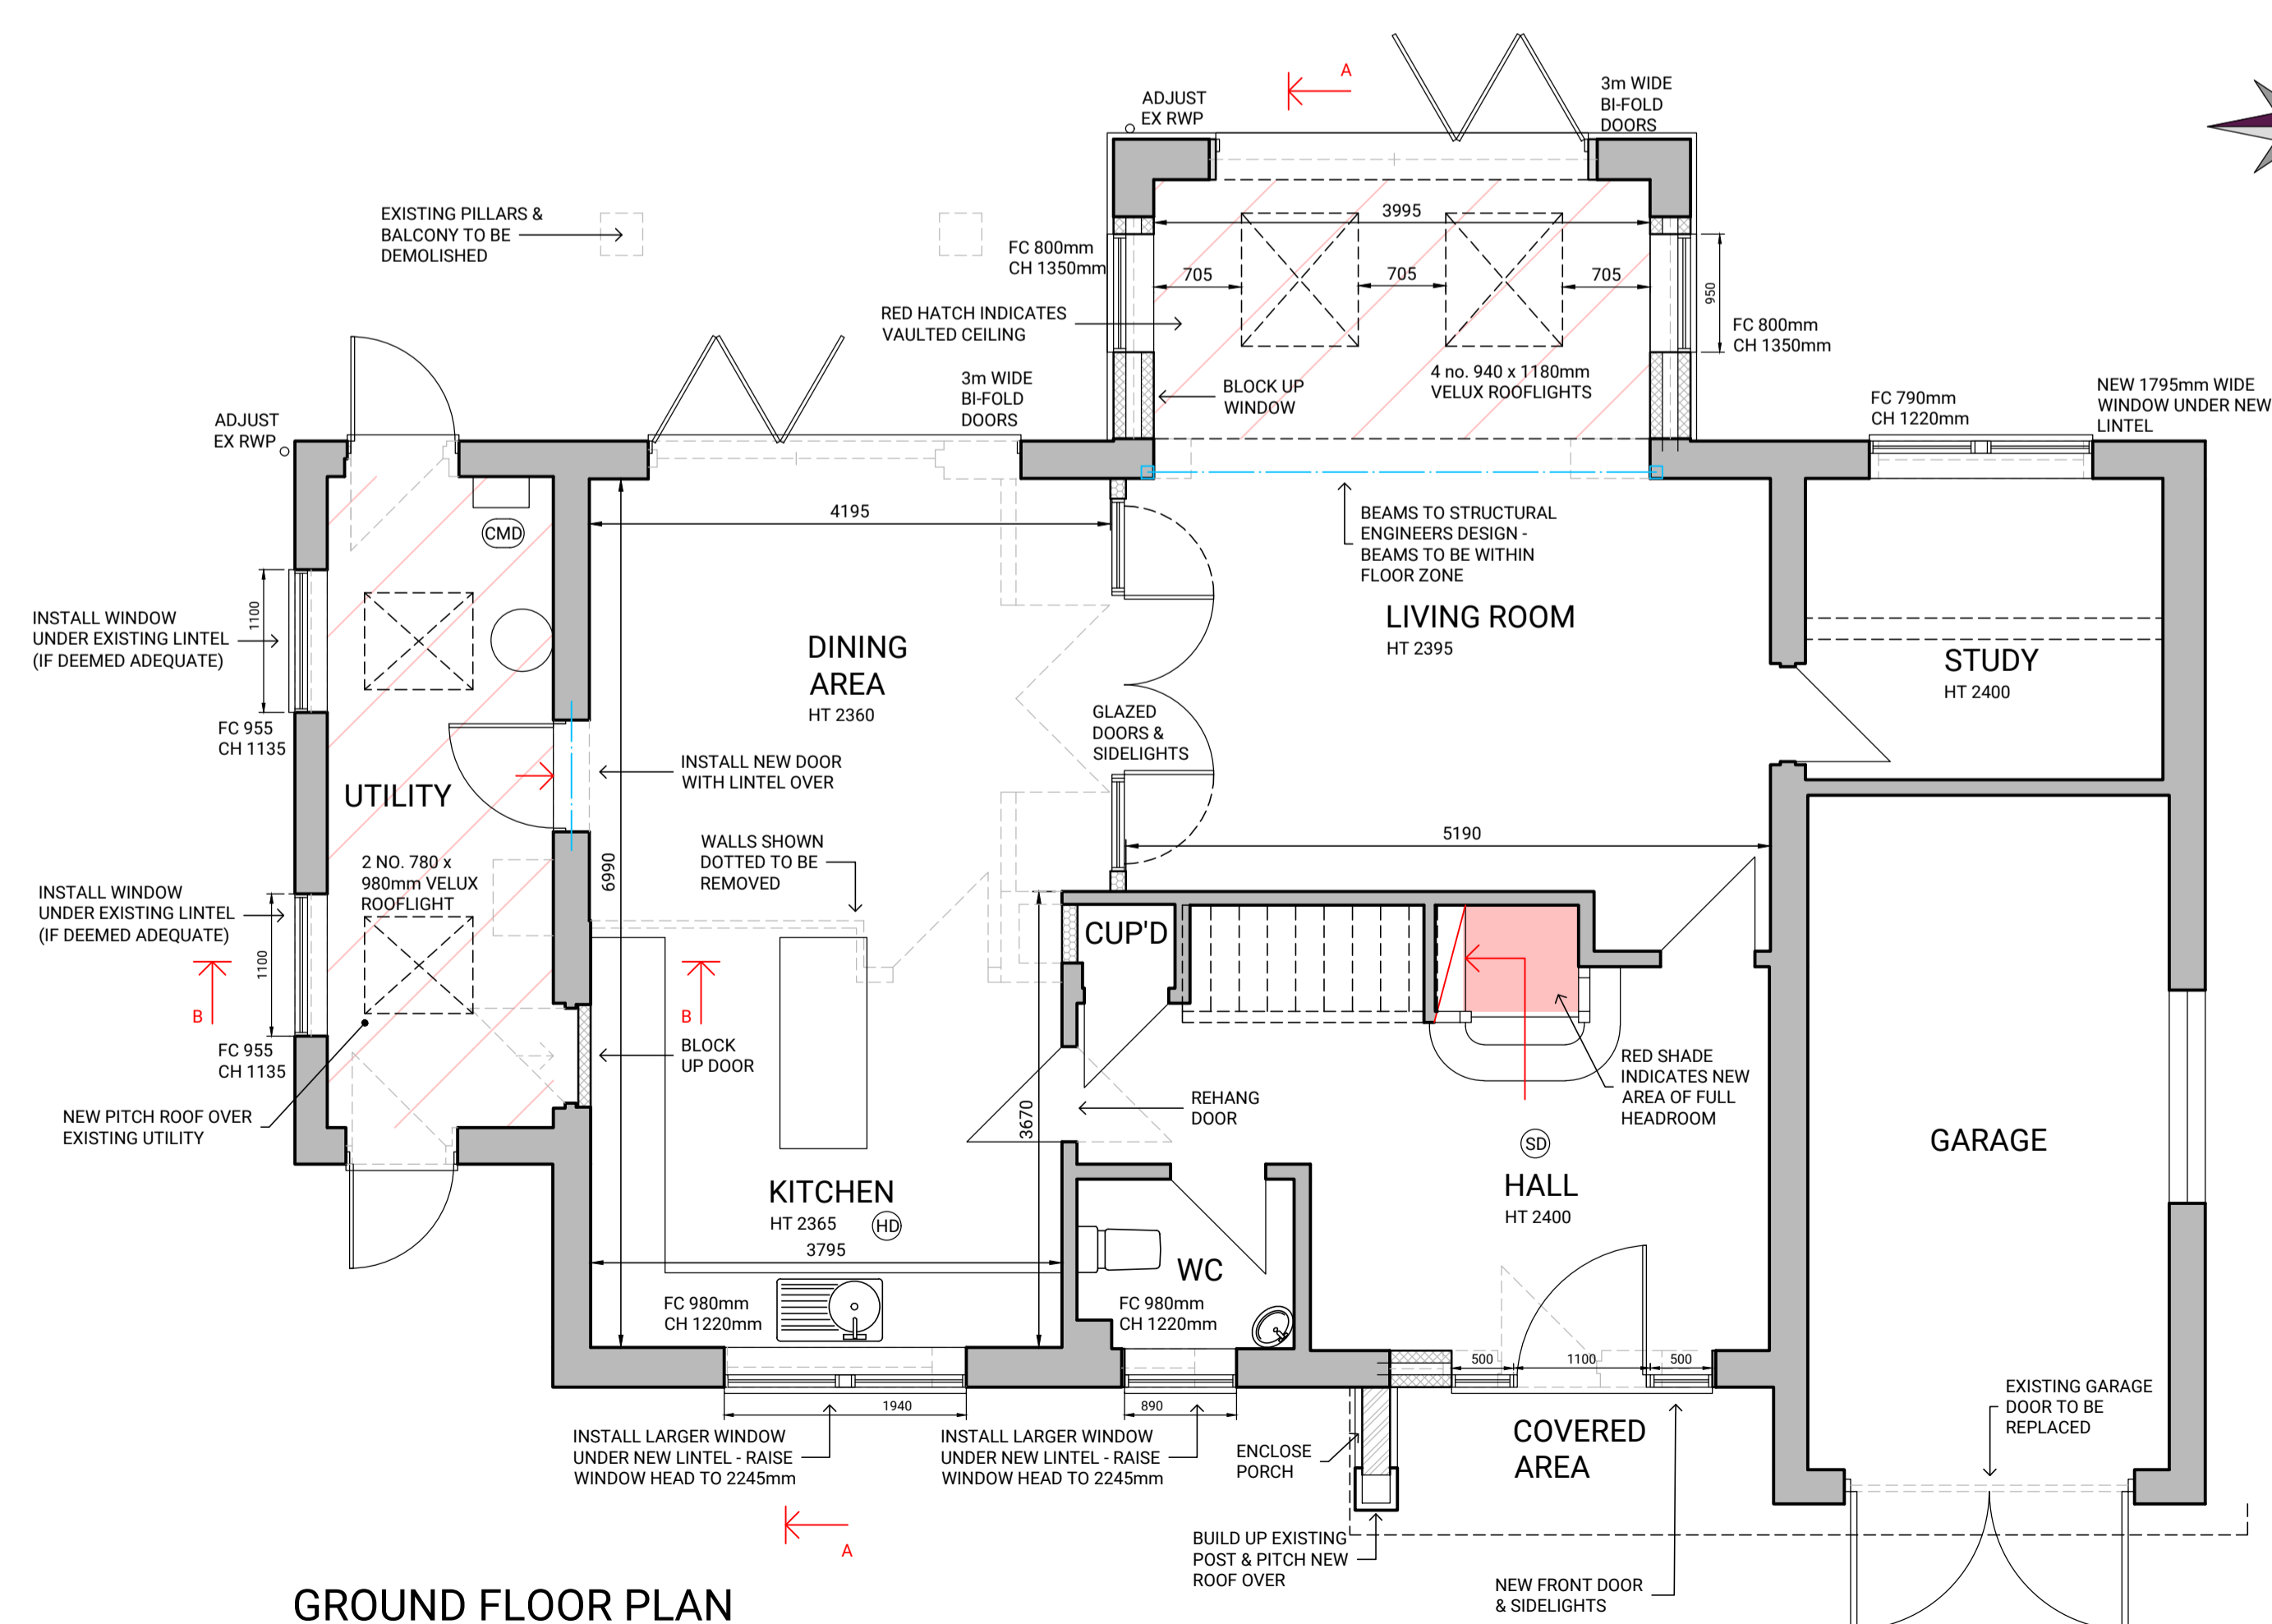

GROUND FLOOR PLAN

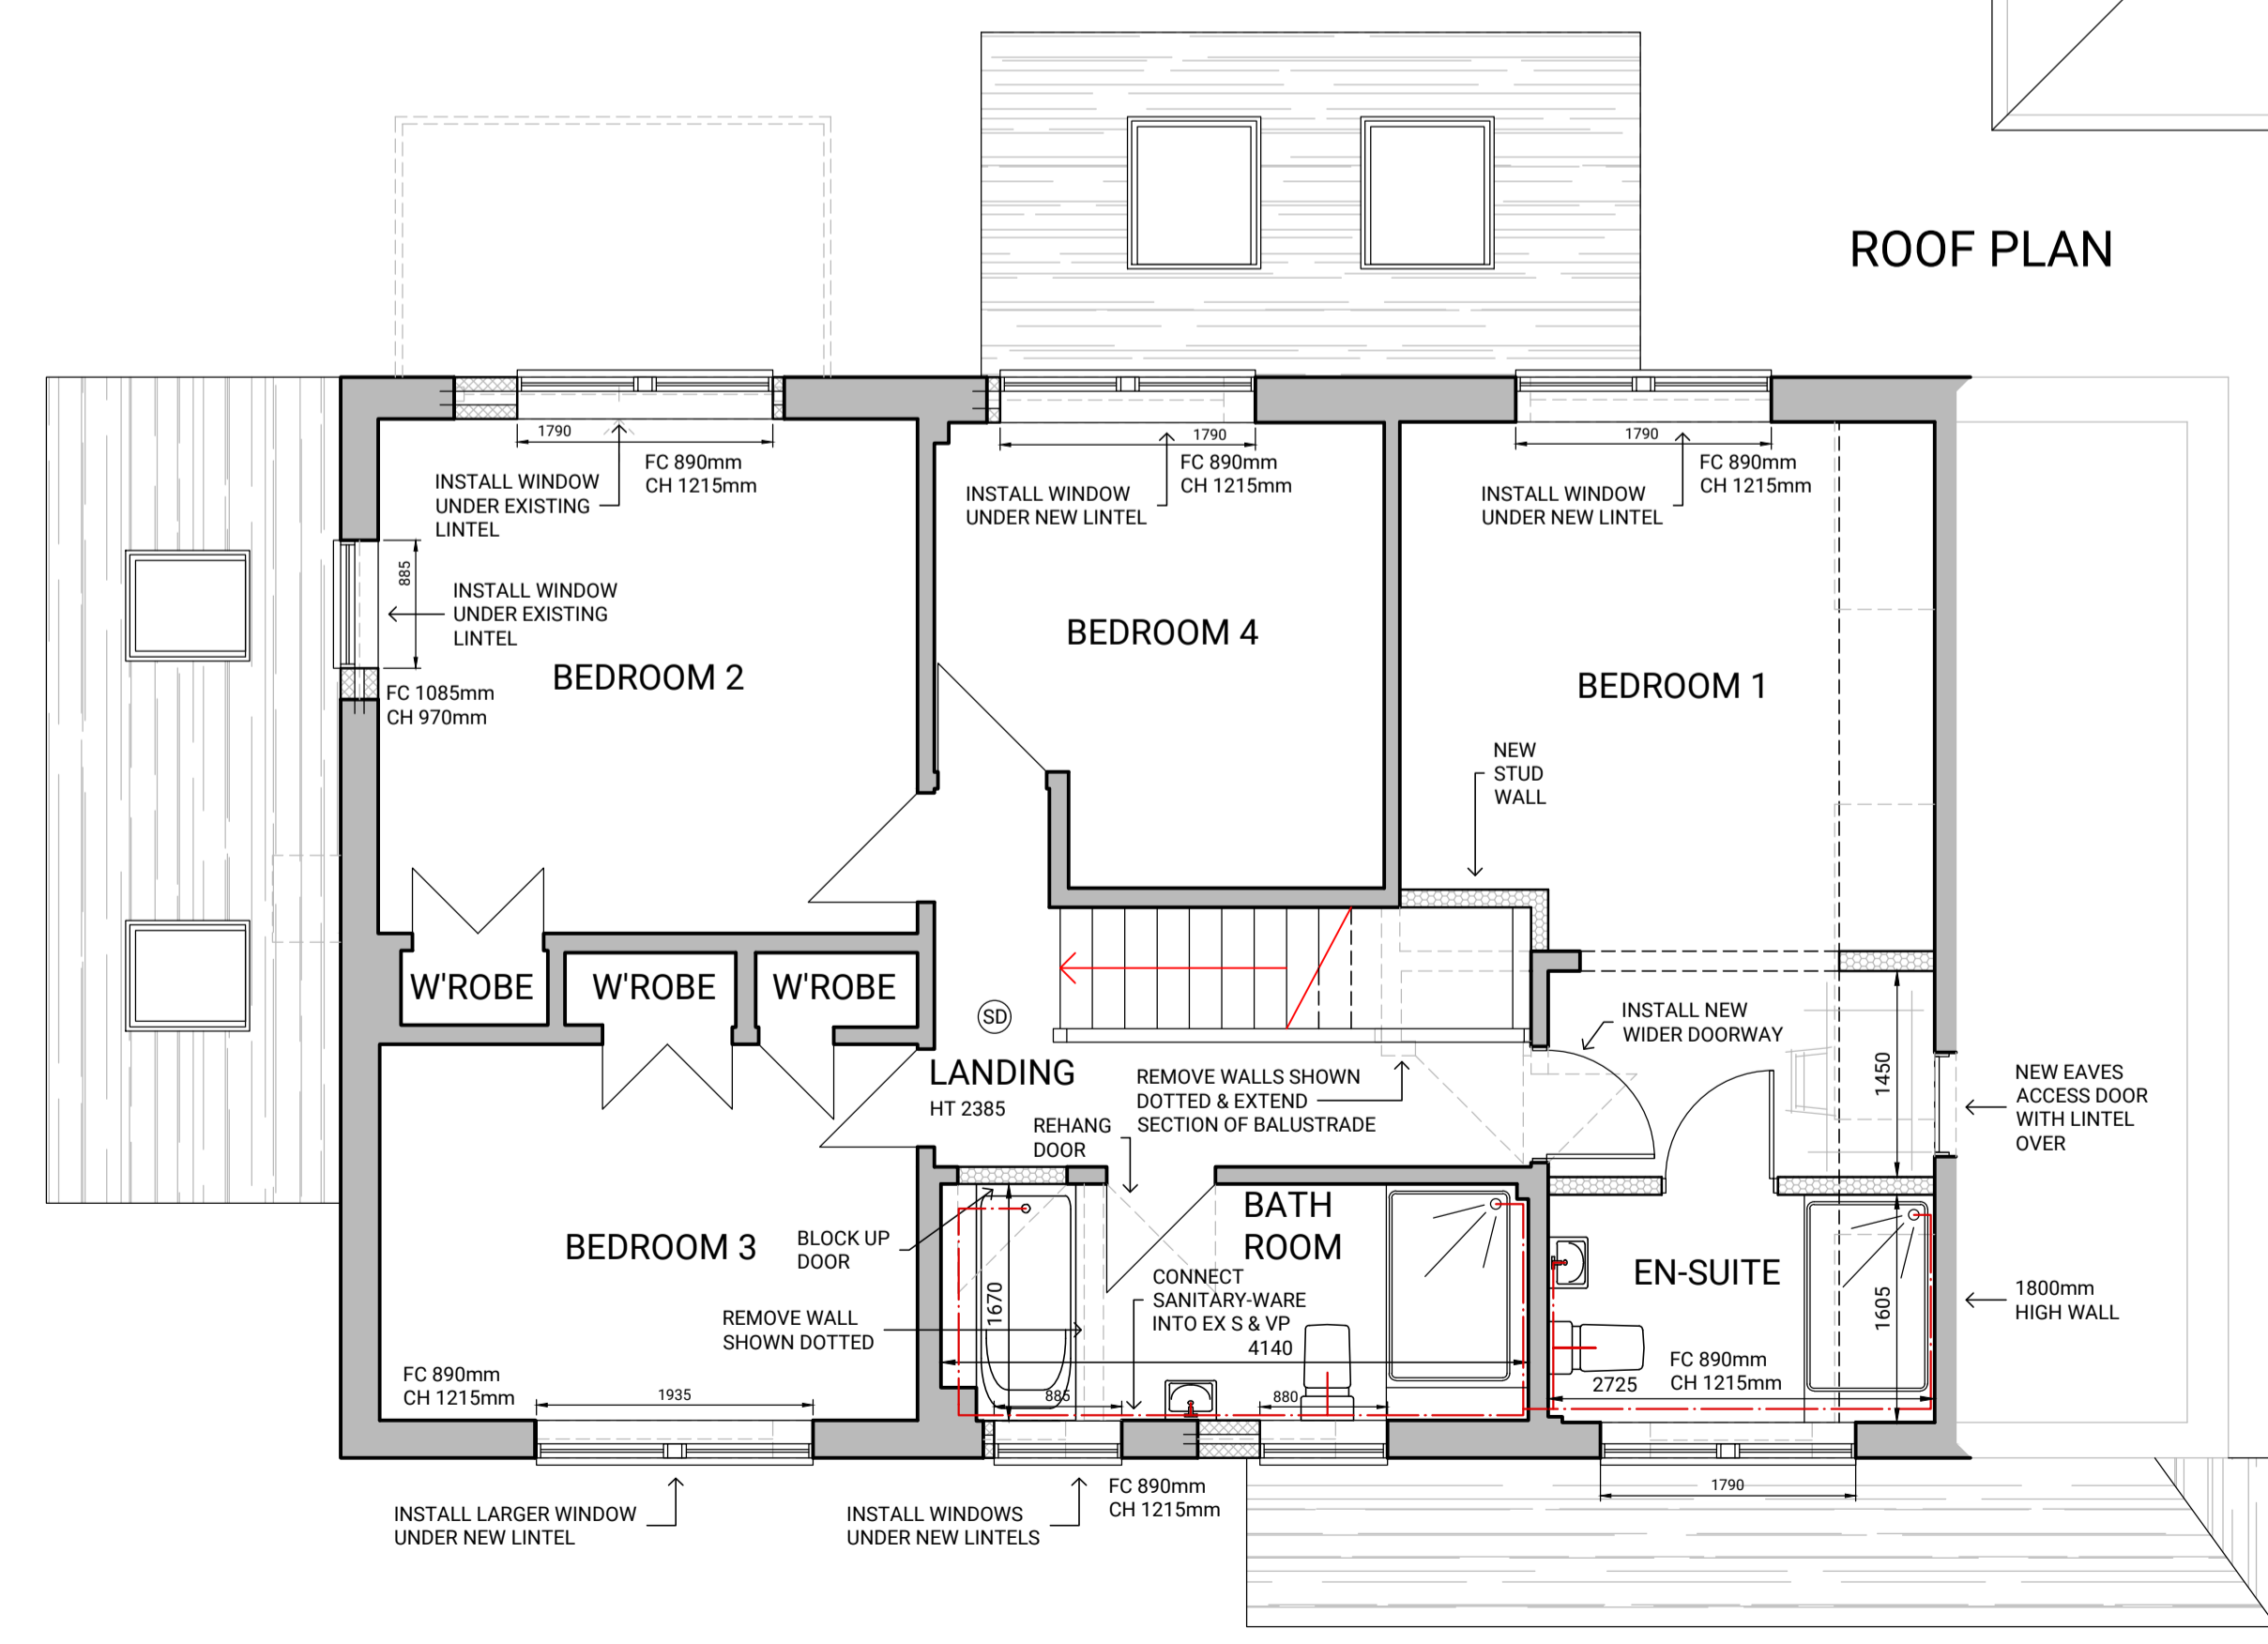 

FIRST FLOOR / ROOF PLAN

REV	DESCRIPTION	DATE
K	CLIENT AMENDMENTS	AMG 12.01.24
J	CLIENT AMENDMENTS	AMG 12.01.24
I	CLIENT AMENDMENTS	AMG 09.01.24
H	BUILDING REGULATION DETAILS ADDED	AMG 11.10.23
G	CLIENT AMENDMENTS	AMG 27.09.23
F	CLIENT AMENDMENTS	AMG 07.09.23
E	CLIENT AMENDMENTS	AMG 30.08.23
D	CLIENT AMENDMENTS	AMG 23.08.23
C	CLIENT AMENDMENTS	AMG 20.07.23
B	CLIENT AMENDMENTS	AMG 19.07.23
A	CLIENT AMENDMENTS	AMG 18.07.23

PUMPHOUSE DESIGNS
Architectural & Interior Design Consultants

01424 871120 | info@pumphousedesigns.co.uk

CLIENT: Mr & Mrs J MacDonald

PROJECT: 22 WHYBOURNE CREST, TUNBRIDGE WELLS, KENT, TN2 5BS

DRAWING: PROPOSED LAYOUT

FIRST ISSUE: 12.07.2023 | DRAWN BY: AMG | SCALE: @ A1 1:50 & 1:100

DRAWING NO: 7732 / 1 / K