




Notes:

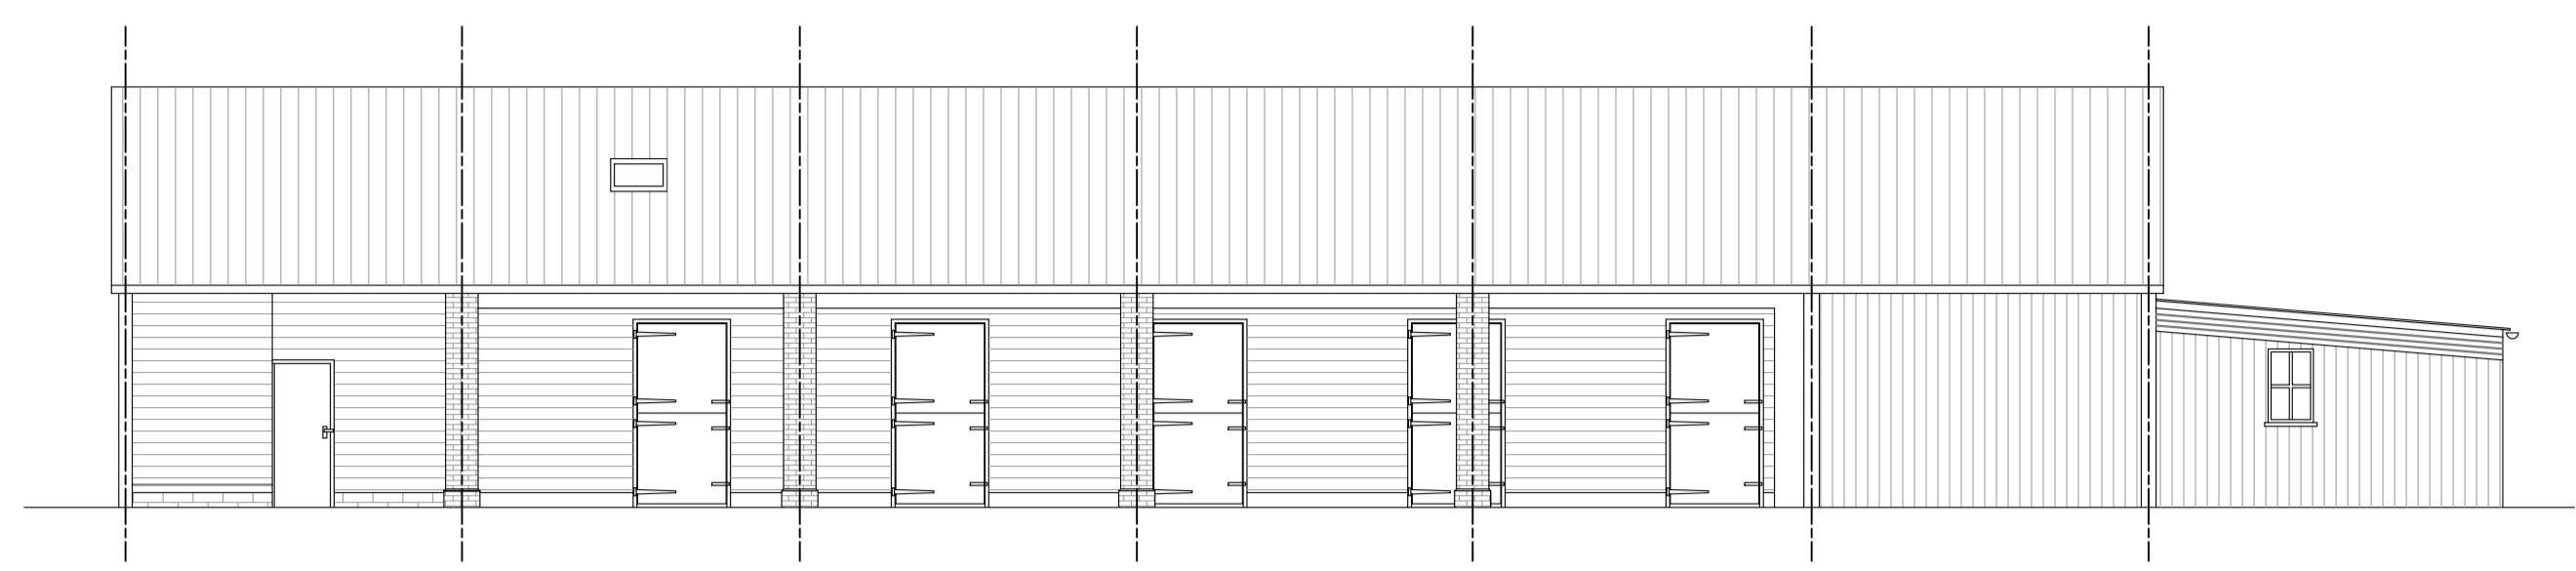


Existing North West Elevation

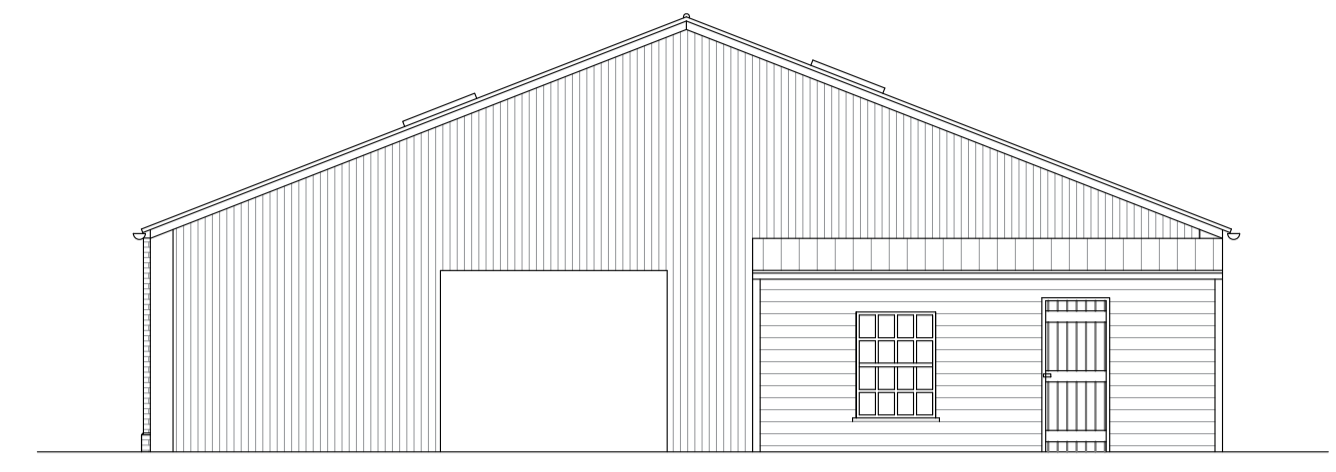


Existing South West Elevation

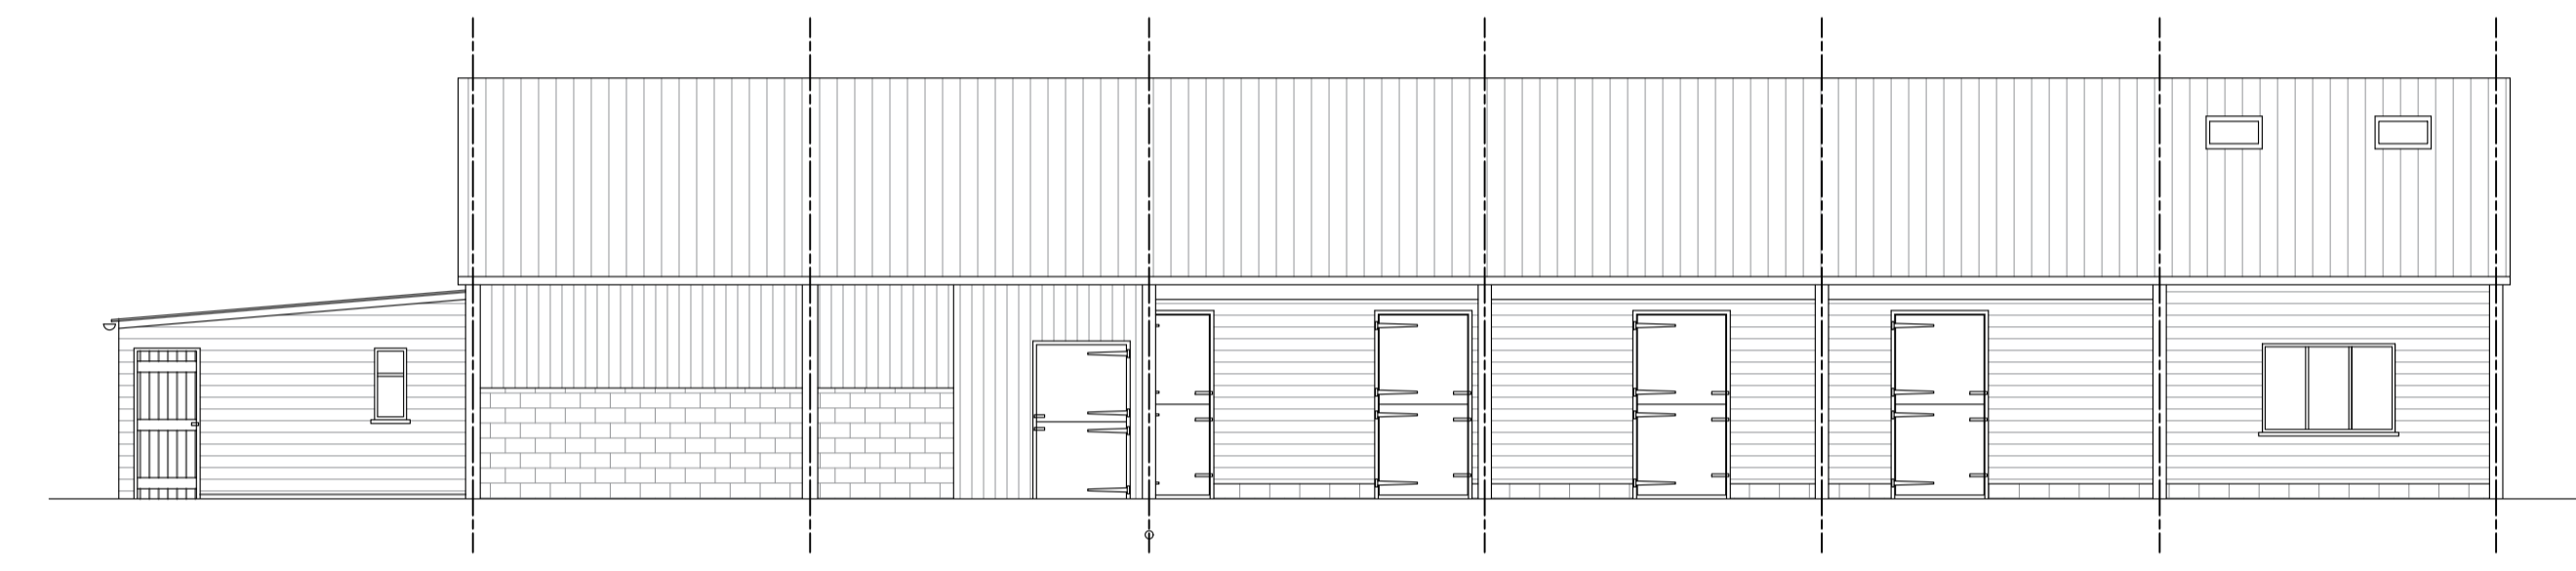


Existing South East Elevation

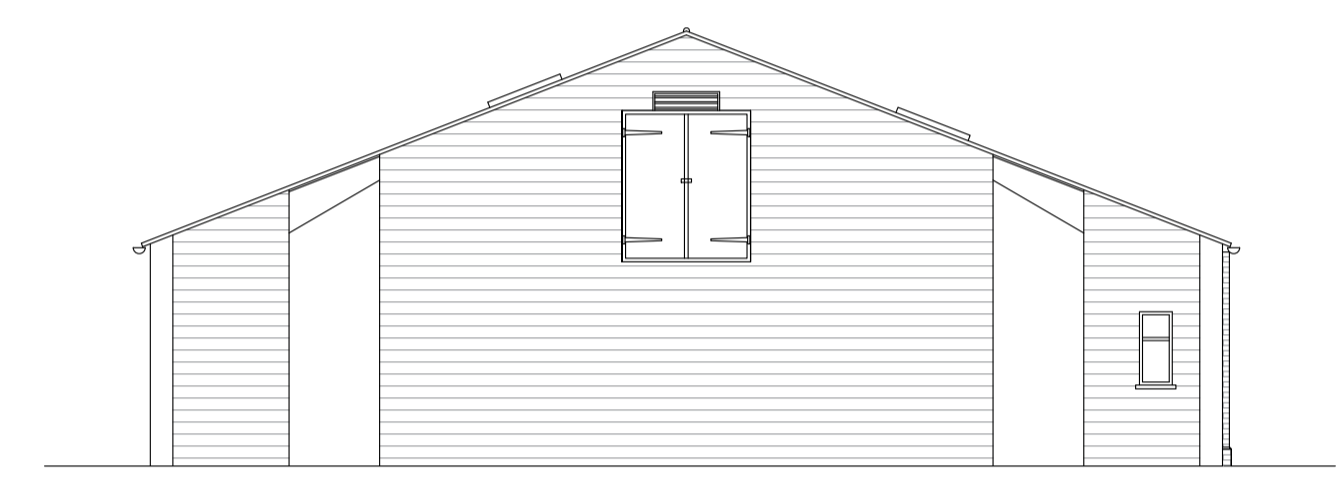



Existing North East Elevation

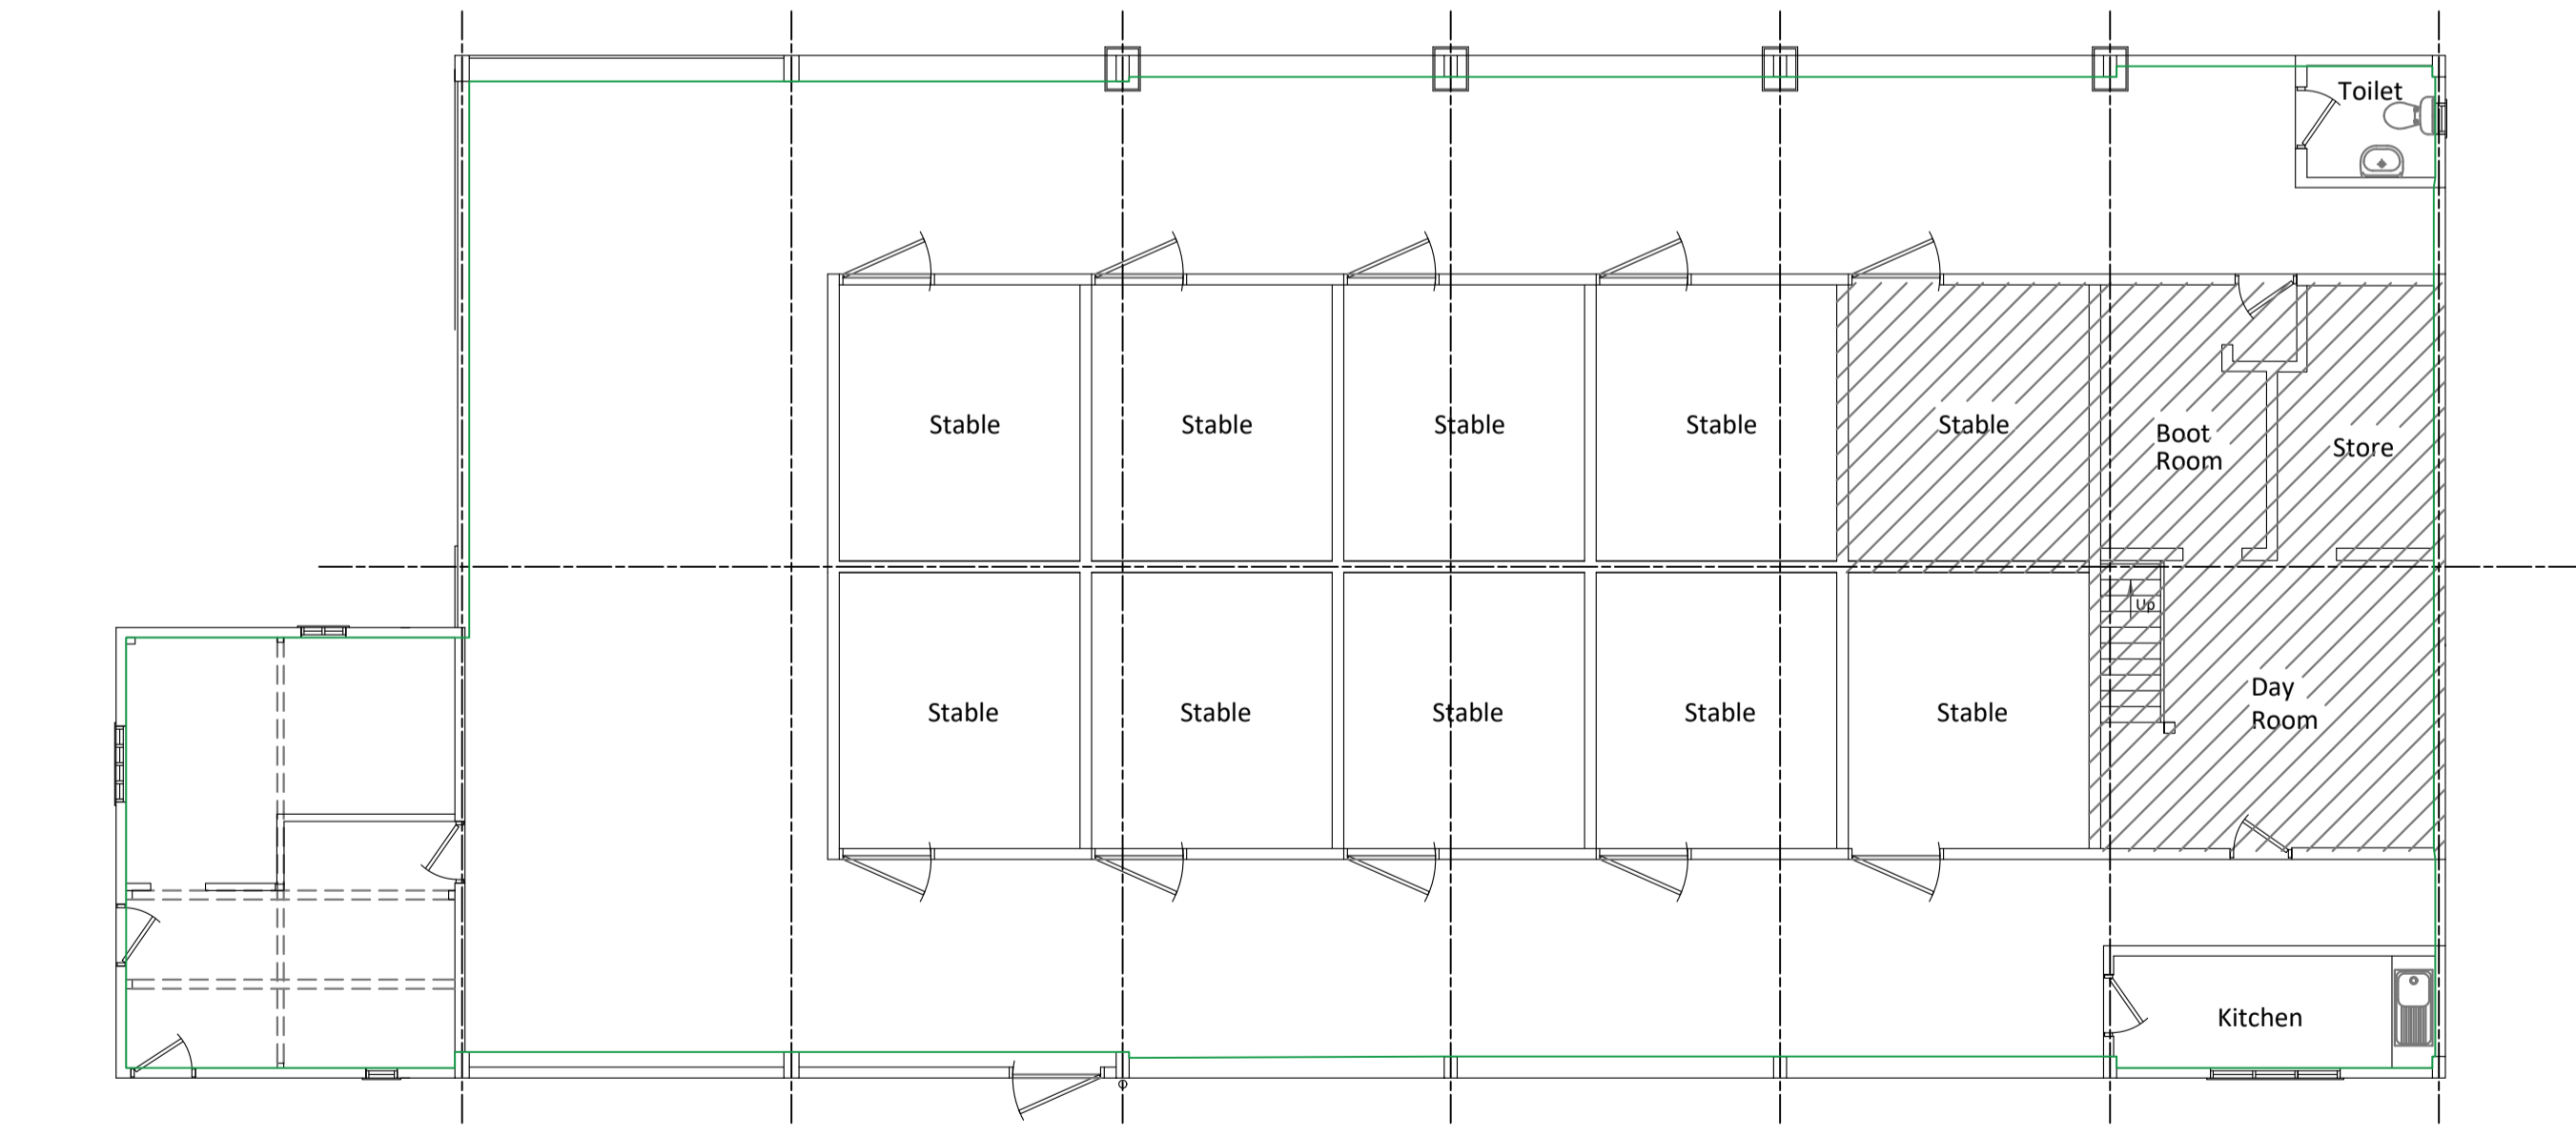

Existing Ground Floor Plan

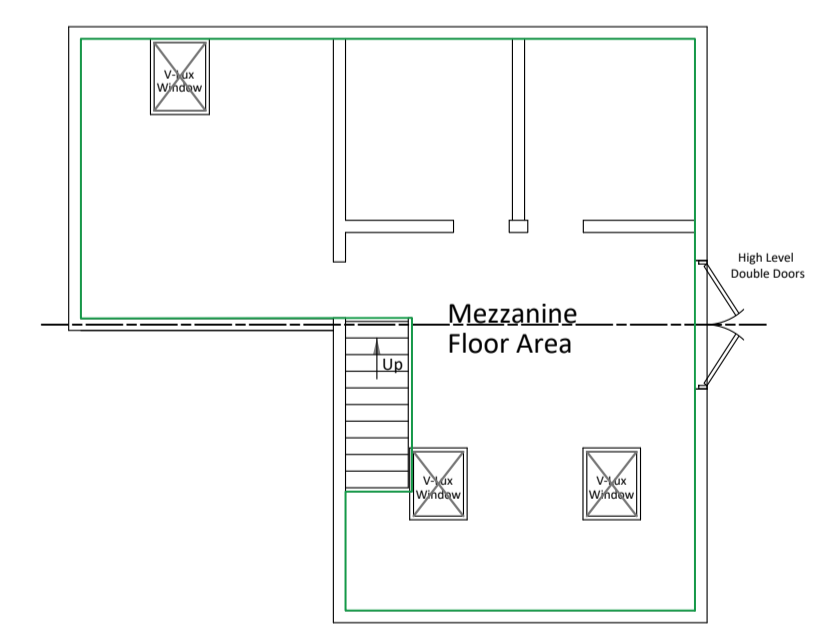

Existing Mezzanine Floor Plan

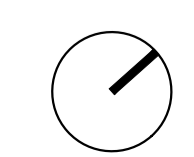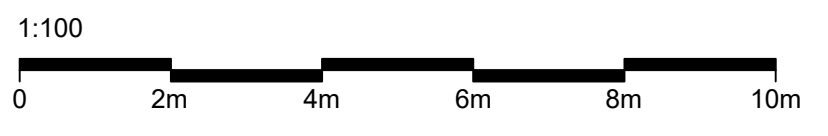

Issued for Planning

Revision:	Rev By:	Checked By:
A. 13.01.2023	EGT	MJR



01892 831 600
 www.bloomfieldsltd.co.uk
 drawing@bloomfieldsltd.co.uk

Client:
 J. Coddington

Project:
 Conversion of Rural Building

Site Address:
 Building at Badsell Park Farm,
 Crittenden Road, Matfield,
 Tonbridge, TN12 7EW

Scale: 1:100 @ A1
Drawn By: EGT

Date: 04.10.2022
Checked By: MJR

Drawing Title:
 Existing Plans and Elevations

St: | **Job No:** | **Drawing No:** | **Rev:**

P.2831.040.A