


Proposed Site Plan (Condition 10)

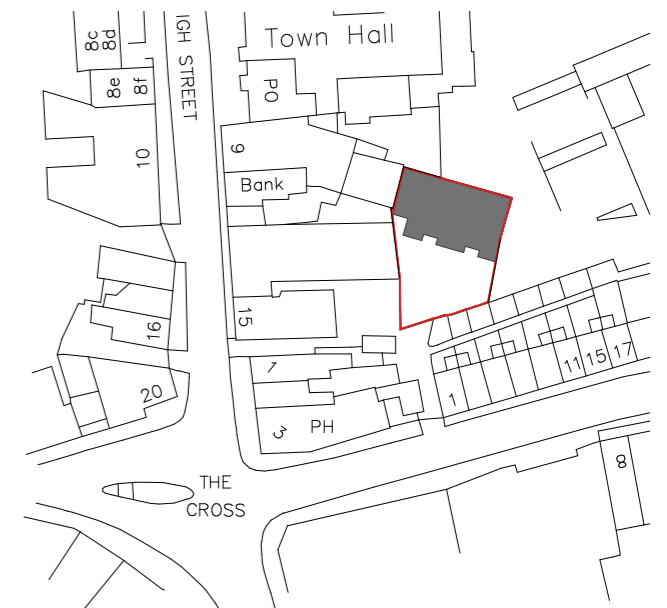

Location plan 1:1250

The original design copyright for the architectural design referenced herein belongs exclusively to EMC ARCHITECTS LIMITED. Evoke Architecture has solely provided technical design support and does not claim ownership of the original design.

REV	DATE	NOTES


PLANNING

CLIENT	
Mr Gareth Jones	
PROJECT	
Gittins Warehouse, Brook Street, Neston, CH64 9TY	
TITLE	SIZE
Proposed Site Plan (Condition 10) A3	
PROJECT No	DRAWING No
22-45	PL.006
DRAWN by	CHECKED
SM	PD
DATE	SCALE (u.n.o)
05/22	1:100

EVOKE ARCHITECTURE

35-37 High St
 Cheshire CH64 9TZ
 +44 (0)151 315 1112
 info@evokearchitecture.com
 evokearchitecture.com

RIBA
 Chartered Practice

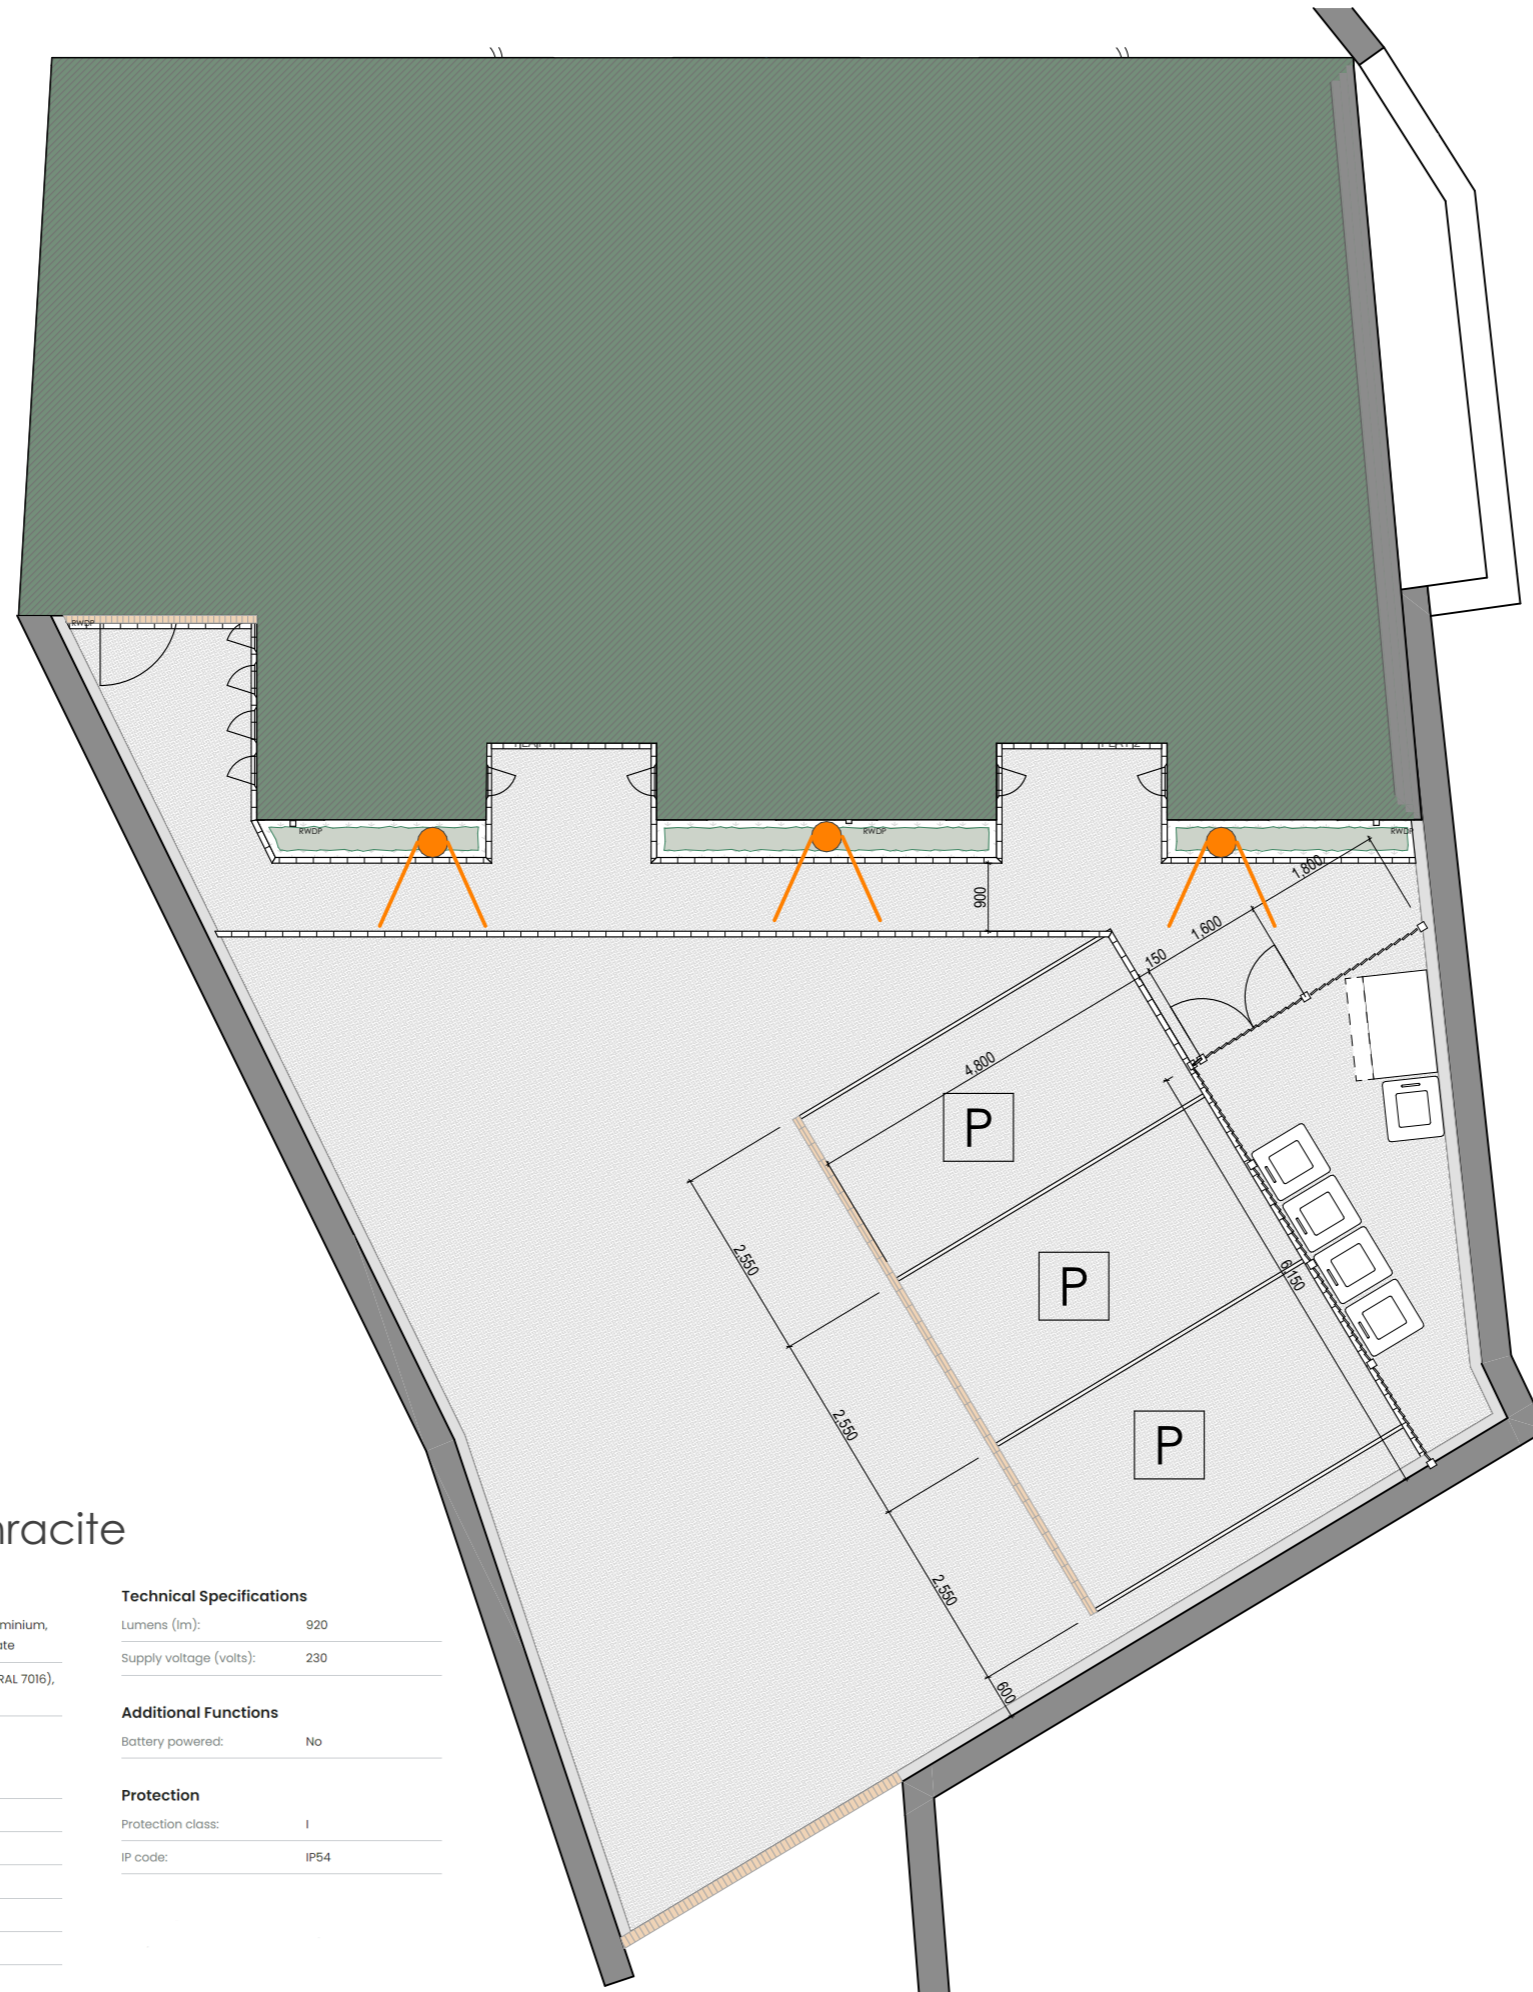

Ground Floor
1:100



Lindby Ilvita LED path light, Anthracite



Dimensions

Height (cm):	60
Width (cm):	8
Depth (cm):	16
Other measurements:	base - width 12 cm, depth 8 cm

Material & Colour

Material:	die-cast aluminium, polycarbonate
Color:	anthracite (RAL 7016), opal white

Light Source

Number of light bulbs:	1
Wattage (watts):	9.86
Light bulb included:	Yes
Light source exchangeable:	No
Integrated LEDs:	Yes
Light colour temperature:	Warm white
Dimmable:	No

Technical Specifications

Lumens (lm):	920
Supply voltage (volts):	230

Additional Functions

Battery powered:	No
------------------	----

Protection

Protection class:	I
IP code:	IP54