




rear elevation




front elevation



side elevation

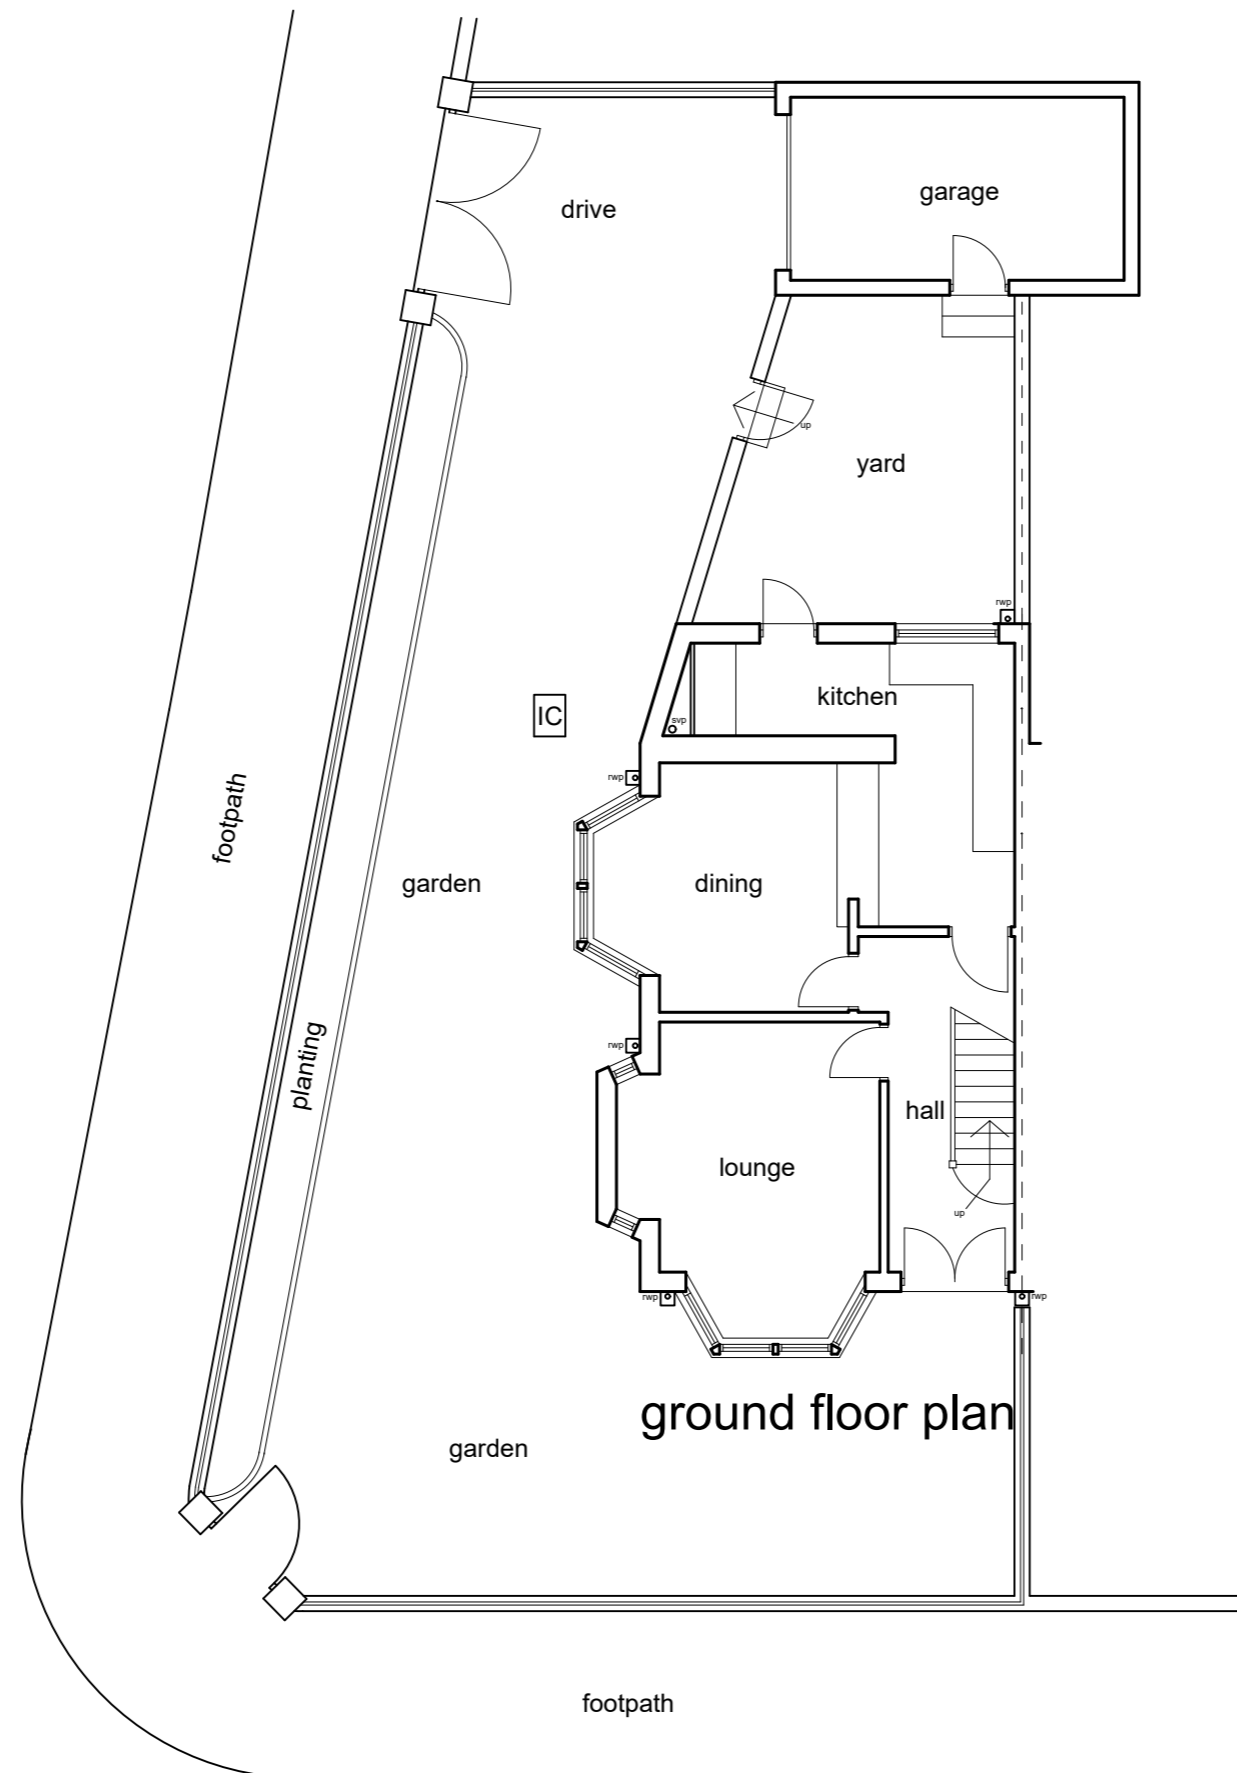

ground floor plan

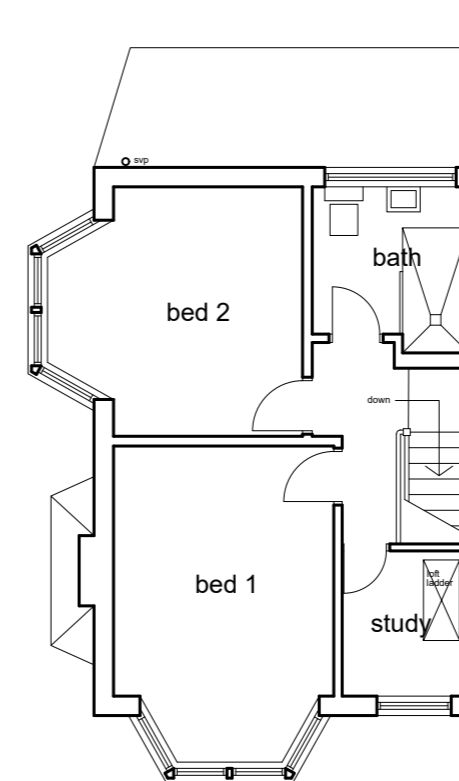

first floor plan

revisions

title

1, MILLOM AVENUE  
BISPHAM, BLACKPOOL

EXISTING PLANS  
AND ELEVATIONS

Scale 1: 100 @ A2

Date JANUARY 2024

Drawn GA

Drawing No. A 24. 01 / 2

Checked

**GEOFF ATTWATER**  
ARCHITECTURAL DESIGN SERVICE

40, Stanah Gardens,  
Thornton - Cleveleys,  
Lancashire, FY5 5JH.  
Mob. 07539 264785  
Email : geoffattwater@talktalk.net