

NOTE : All materials to match existing




rear elevation




front elevation



side elevation

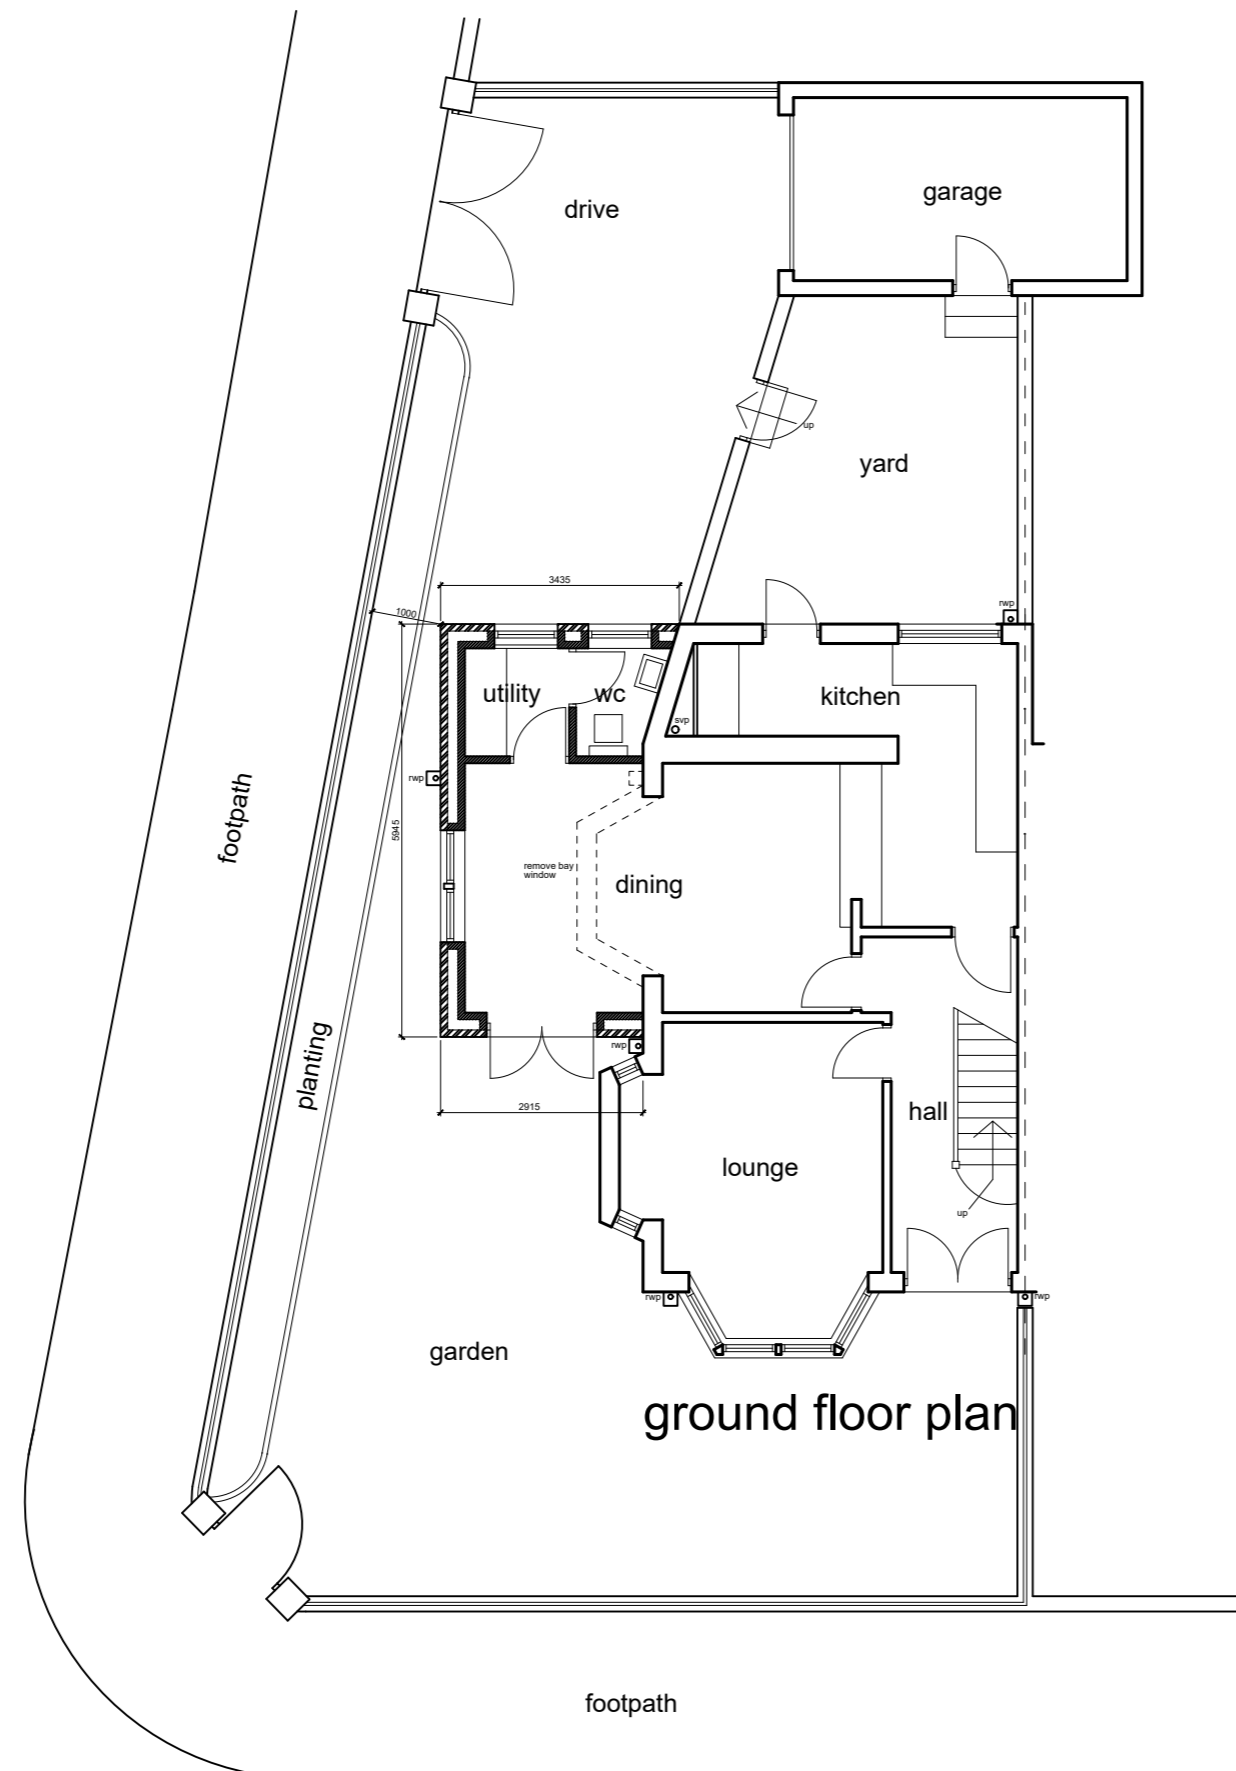

ground floor plan

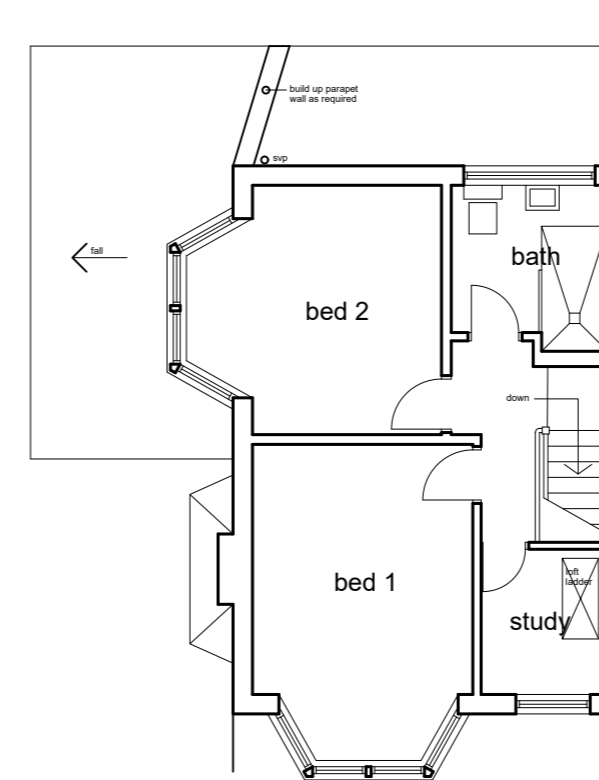

first floor plan

revisions

title

1, MILLOM AVENUE
BISPHAM, BLACKPOOL

PROPOSED PLANS
AND ELEVATIONS

Scale 1: 100 @ A2
Date JANUARY 2024
Drawn GA
Drawing No. A 24.01 / 3
Checked

GEOFF ATTWATER
ARCHITECTURAL DESIGN SERVICE

40, Stanah Gardens,
Thornton - Cleveleys,
Lancashire, FY5 5JH.
Mob. 07539 264785
Email : geoffattwater@talktalk.net