


MILKOM AVENUE

PROPOSED

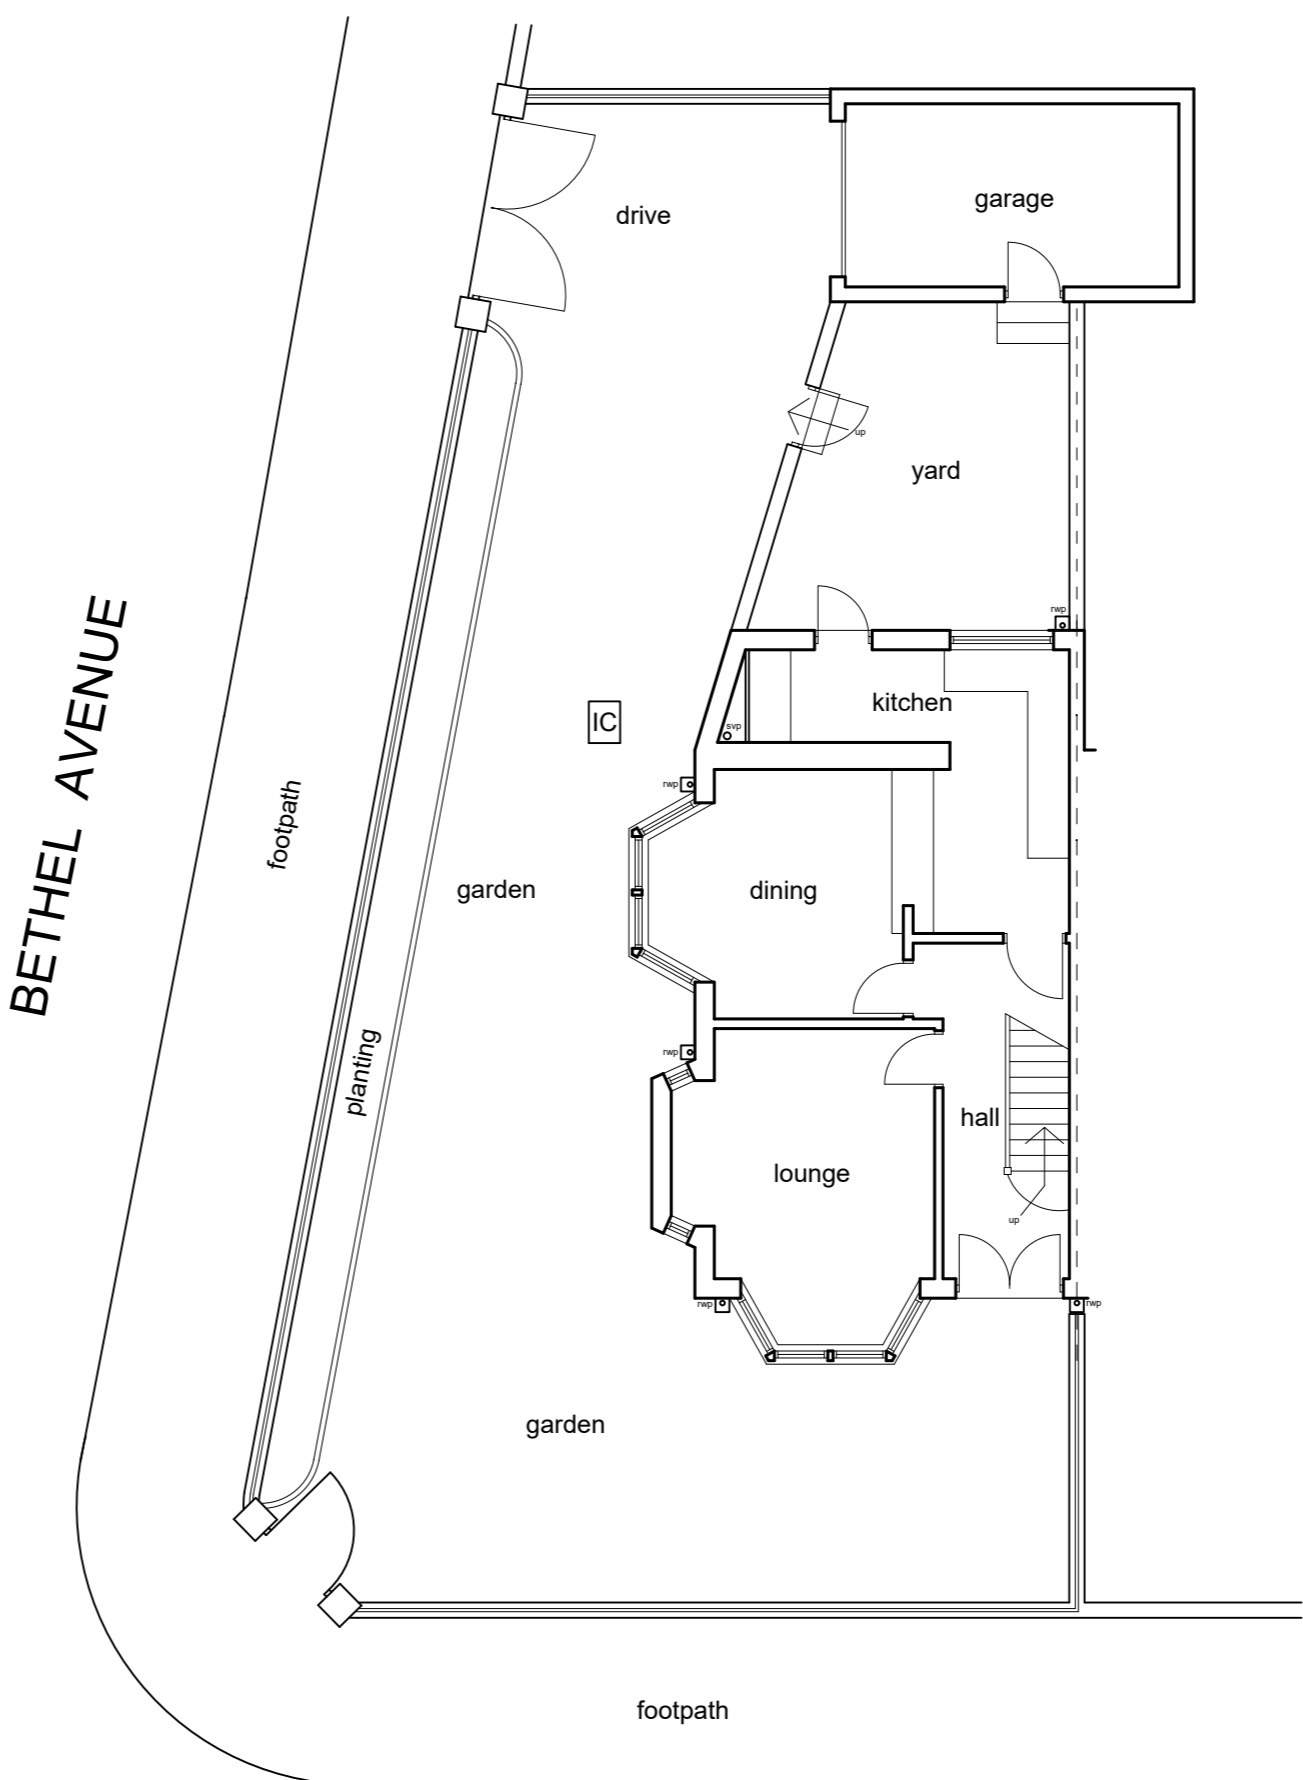

MILKOM AVENUE

EXISTING



revisions

title

**1, MILKOM AVENUE
BISPHAM, BLACKPOOL**

SITE PLANS

Scale 1: 100 @ A2
 Date JANUARY 2024
 Drawn GA
 Drawing No. **A 24.01 / 1**
 Checked

GEOFF ATTWATER
 ARCHITECTURAL DESIGN SERVICE
 40, Stanah Gardens,
 Thornton - Cleveleys,
 Lancashire, FY5 5JH.
 Mob. 07539 264785
 Email : geoffattwater@talktalk.net