




SOUTH WEST ELEVATION

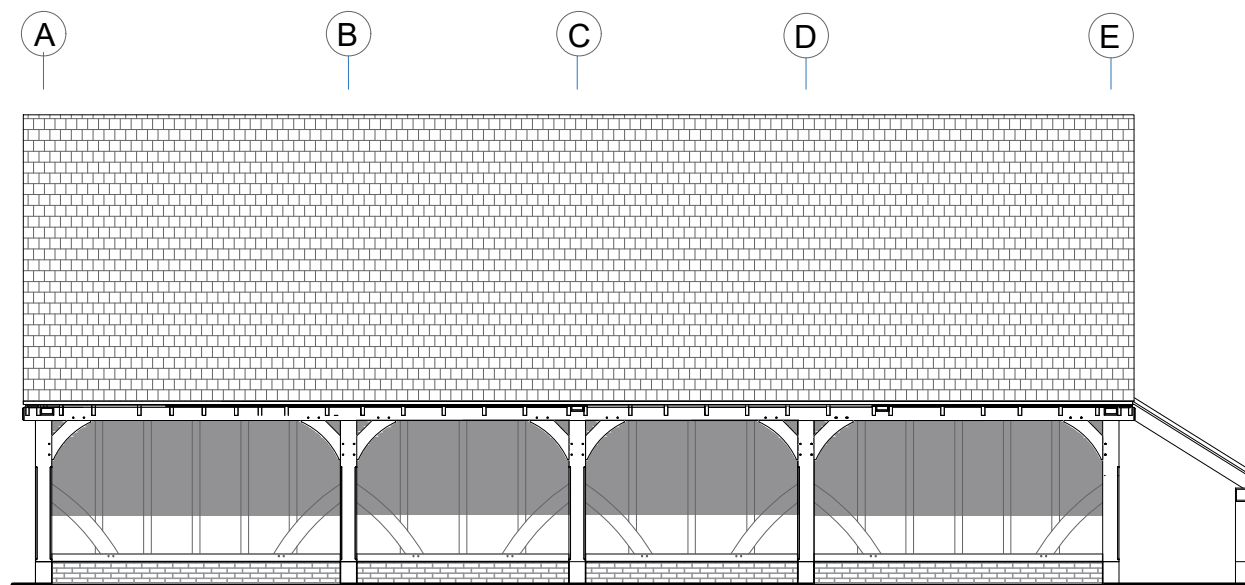


FRONT ELEVATION

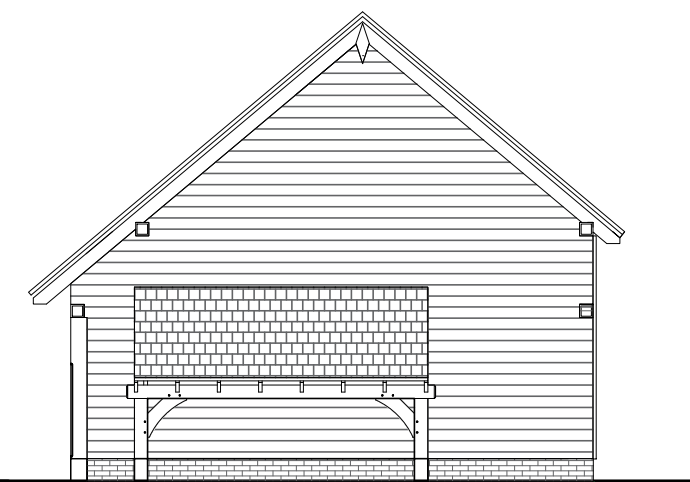


NORTH EAST ELEVATION

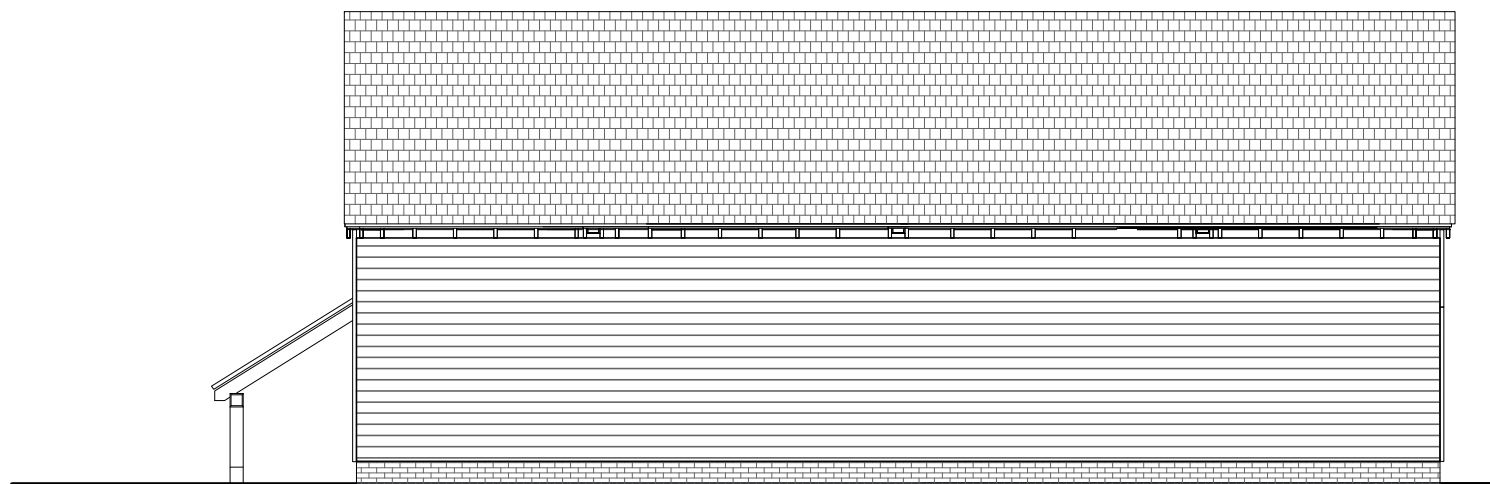

REAR ELEVATION

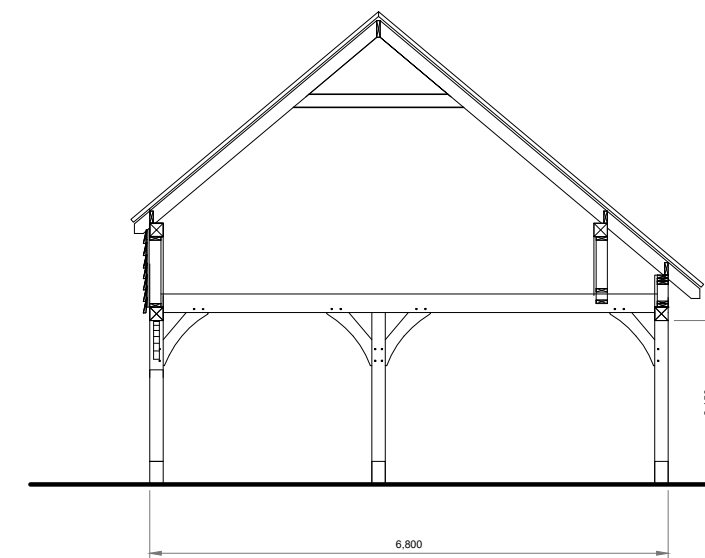

Key Section

 

scale in meters

**THECLASSICBARN**  
— COMPANY —

Call: 0844 800 0708 Email: info@classicbarns.co.uk  
Website: www.classicbarns.co.uk

Drawing Title: Elevations	Scale:	Drawing No	Date;	Revision:	
	1;100@A3	TY-PL- 03	22/11/2023 05/12/2023	// A	Draft scheme for approval Change bay sizes / add log store / remove garage doors
Client Name and address: Mr Andy Tym Hunters Lodge, Toys Hill Road, Westerham TN16 1QG		Drawn By: CBC / JP			

NOTES:  
Do not scale off this drawing except for planning purposes.  
The builder must check all dimensions on site before any work commences and notify The Classic Barn Company of any discrepancies. Any site survey undertaken is for the preparation of planning and building regulations only. All proposed finished floor levels to be agreed on site between customer/builder and local authority prior to commencement of work. No buried or underground services are accounted for and must be investigated by customer/builder. Customer must advise if boundaries are correct and denote the legal ownership. Any levels taken are to temporary local datum point. Ownership of this drawing is retained by The Classic Barn Company and must not be used or reproduced without written consent. IF IN DOUBT, PLEASE ASK