




East Elevation

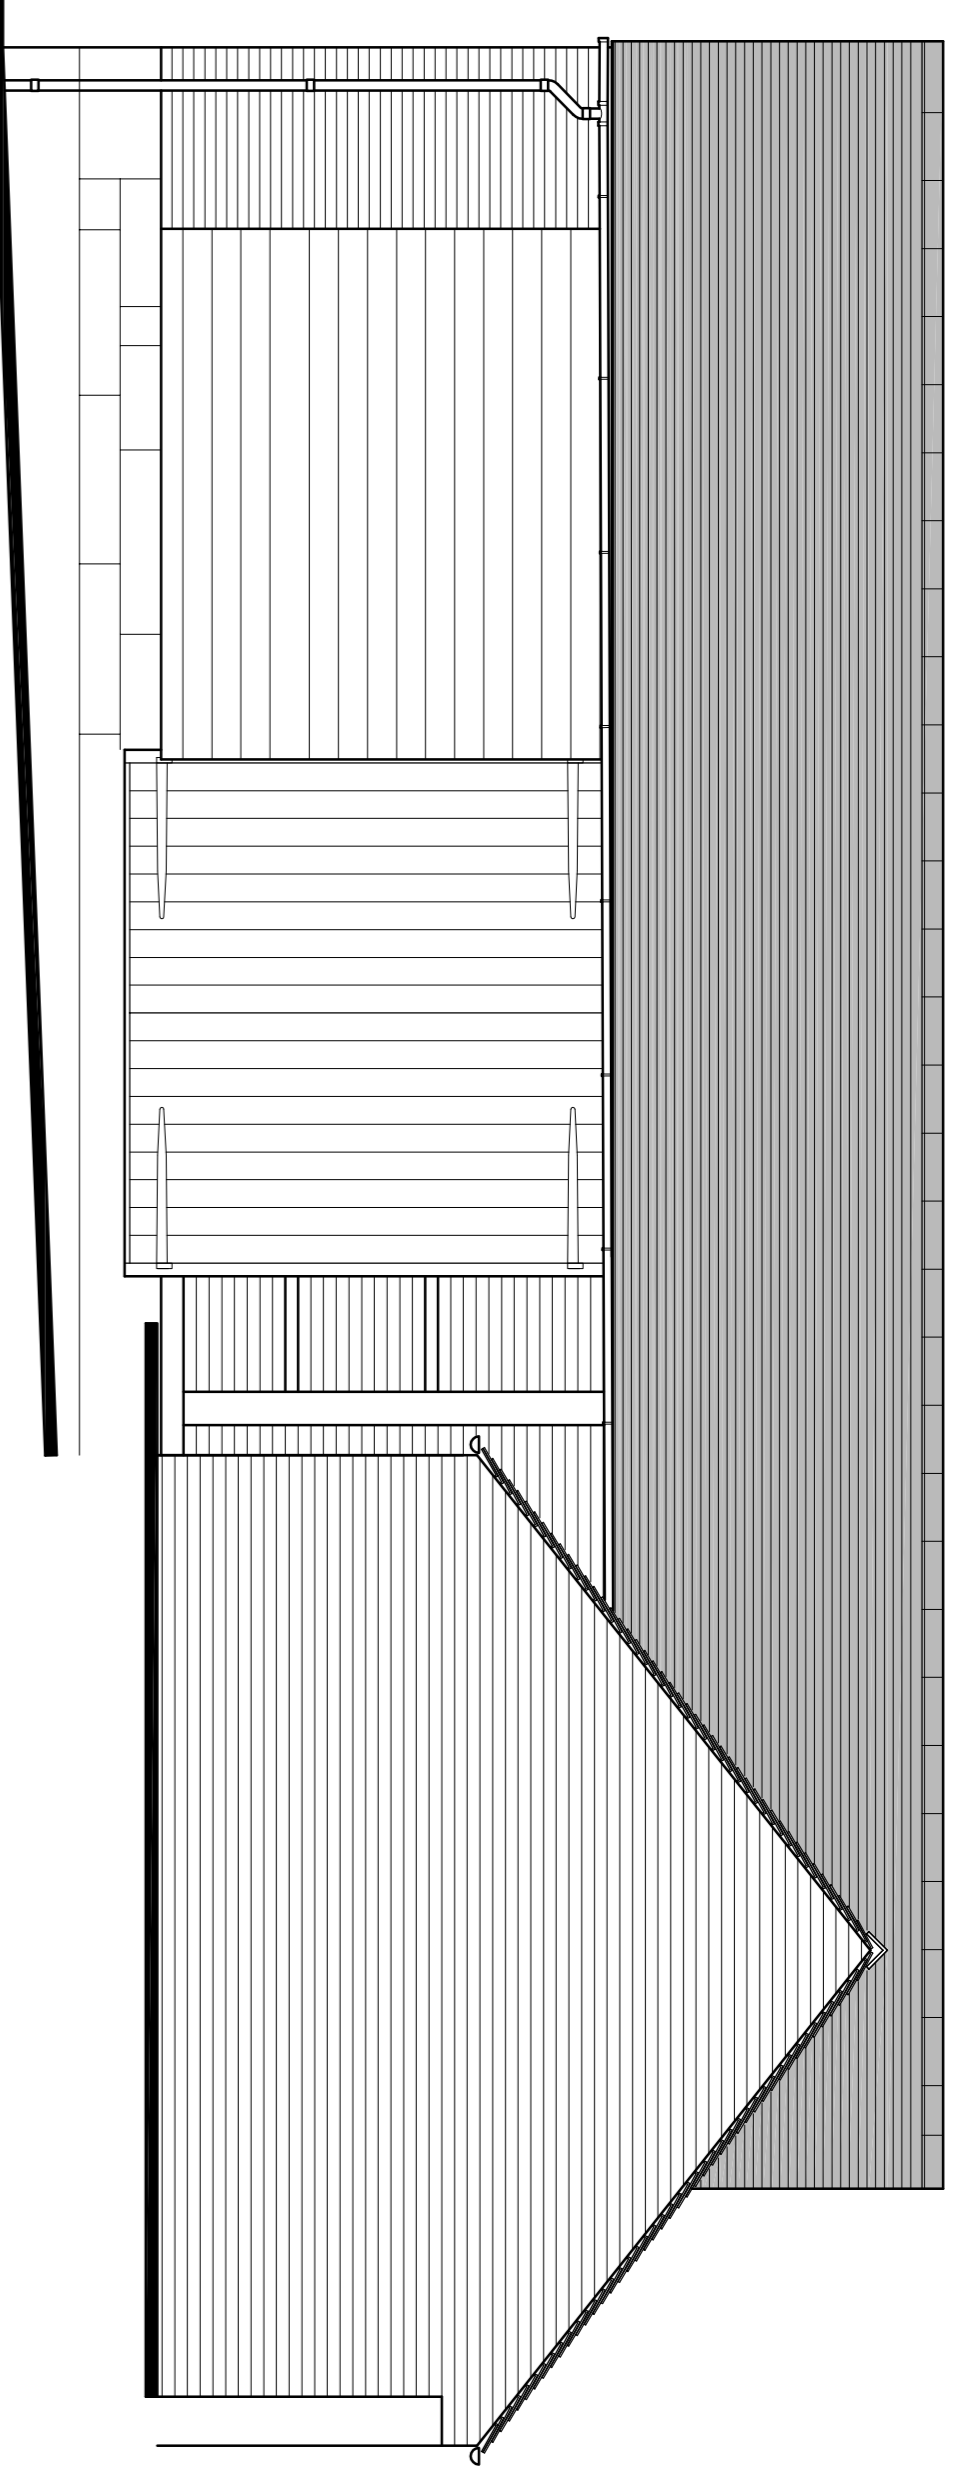


West Elevation

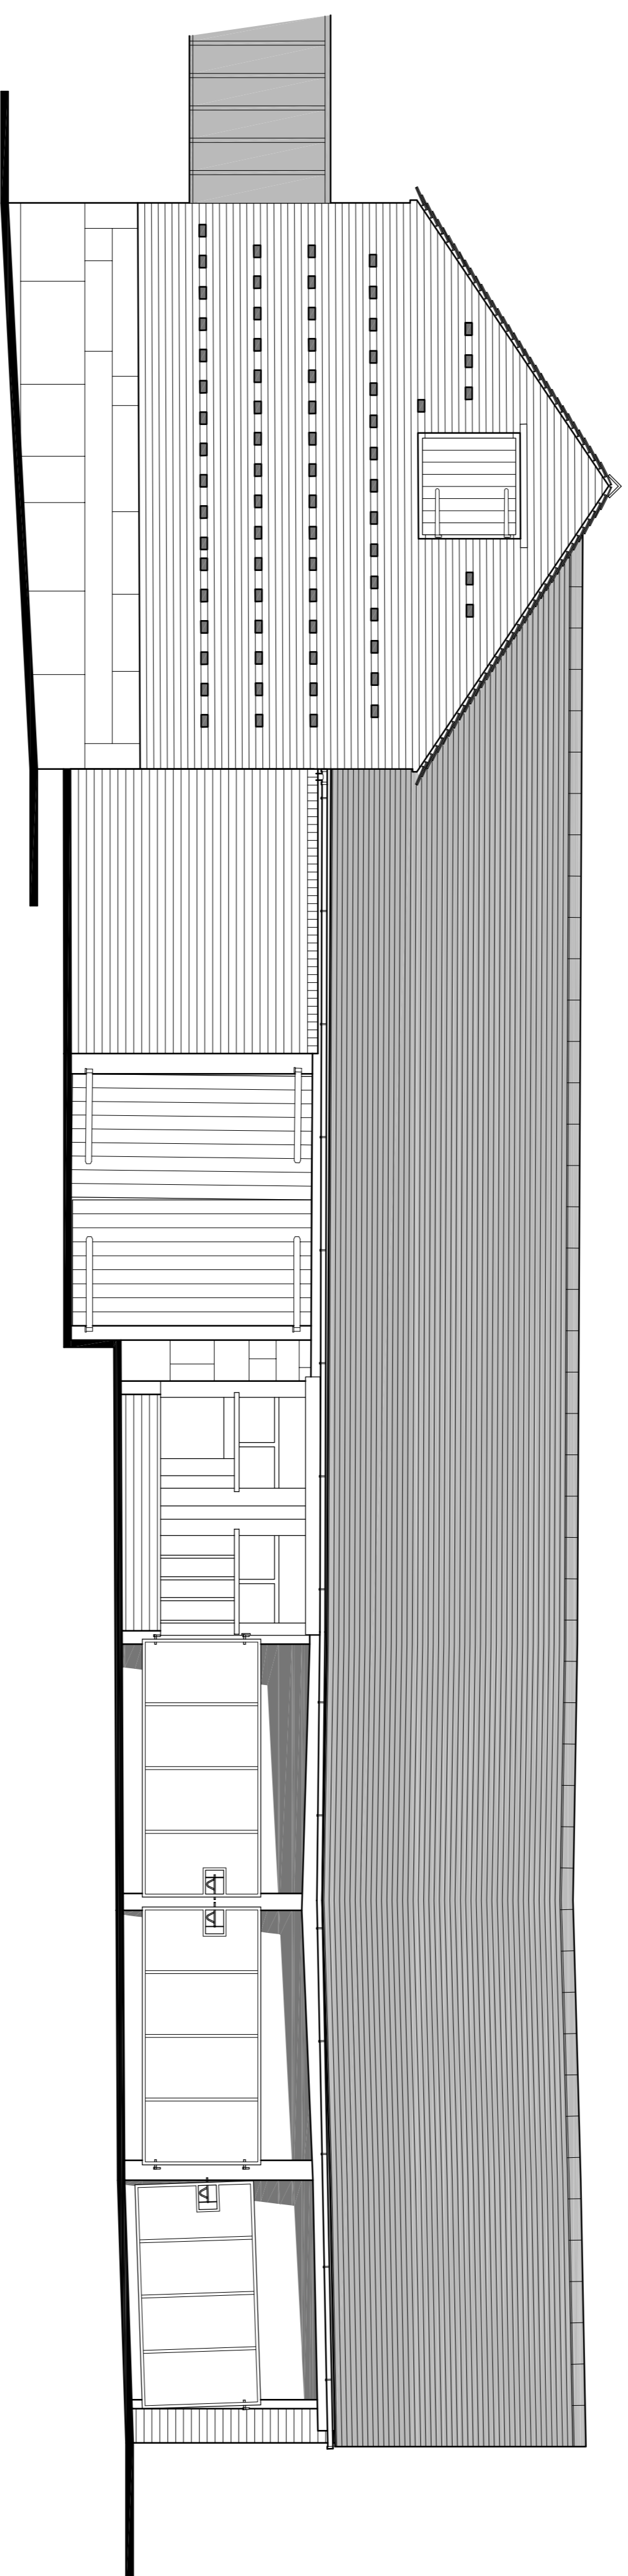

North Elevation

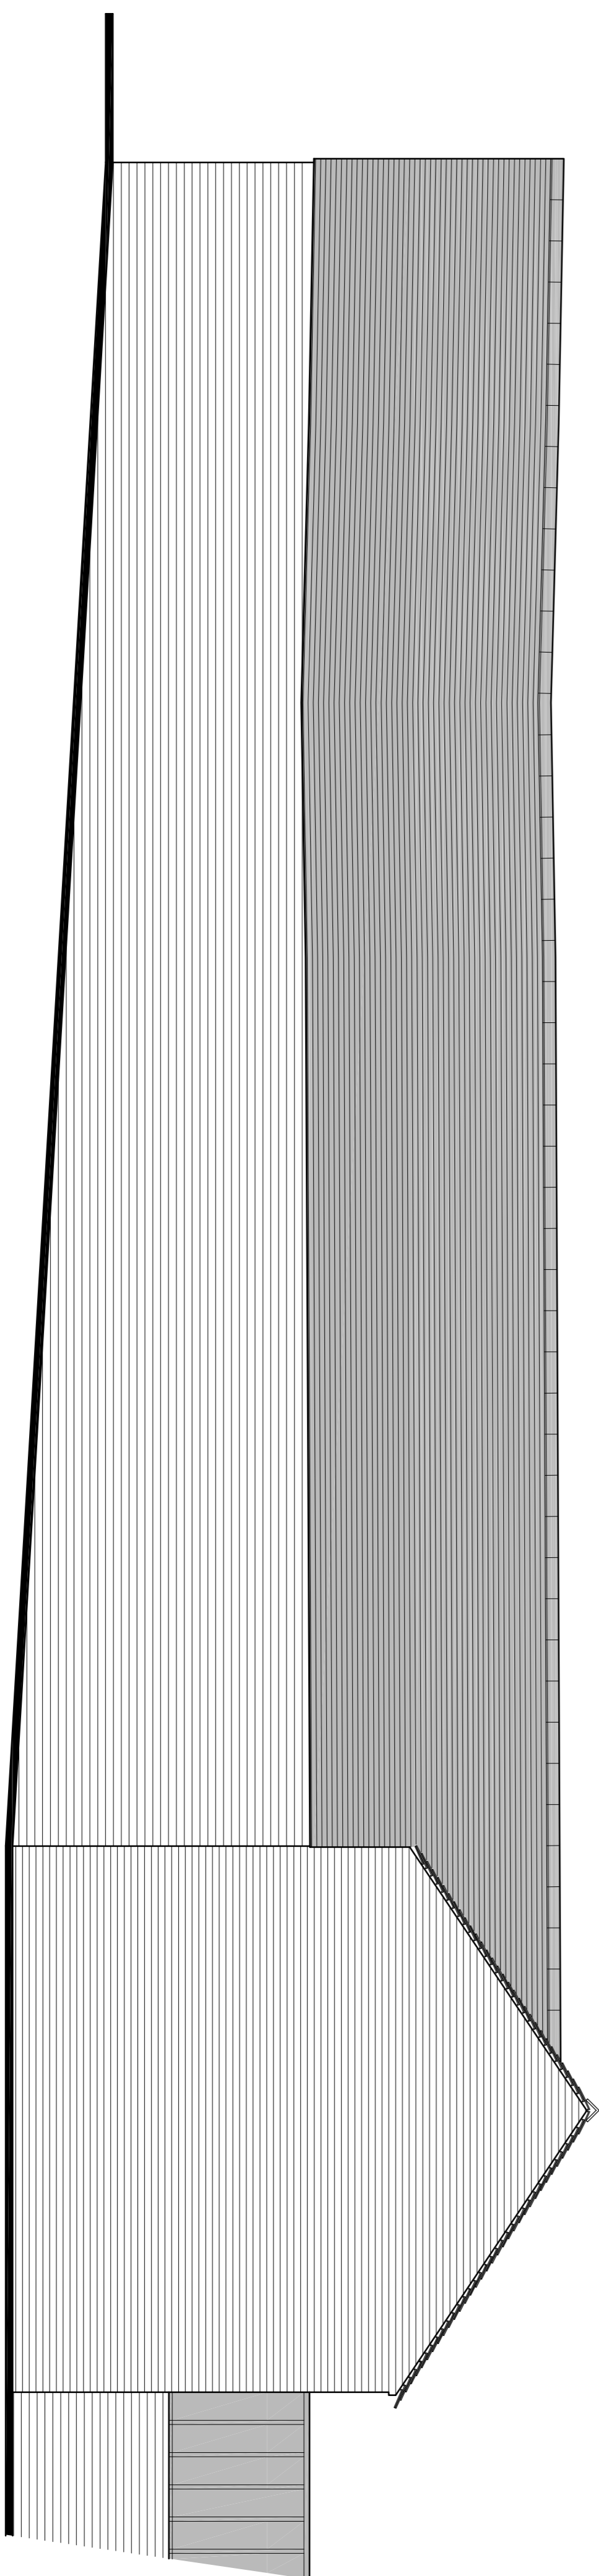

South Elevation

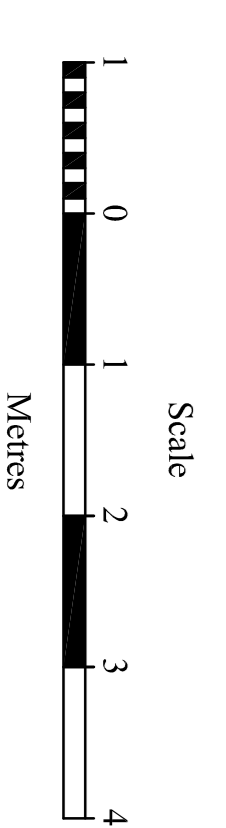

Balfours
PROPERTY PROFESSIONALS

New Windsor House
Oxton Business Park
Baldon Heath
Stroudbury
ST13 5HD
Telephone: 01453 24111
Facsimile: 01453 24290
Web: www.balfours.co.uk

PRESTON FARM
PRESTON BROCKHURST
SHREWSBURY
Barns B1 & B2
Survey Drawing
Elevations

| DATE | DRAWN BY | CHECKED | SCALE |
|-------------|----------|-----------|-------------------------|
| DEC 2018 | SRB | | 1:50 - A1 1:100 - A3 |
| DRAWING NO. | | REFERENCE | |
| 1935 / 04 | | | |