




South Elevation

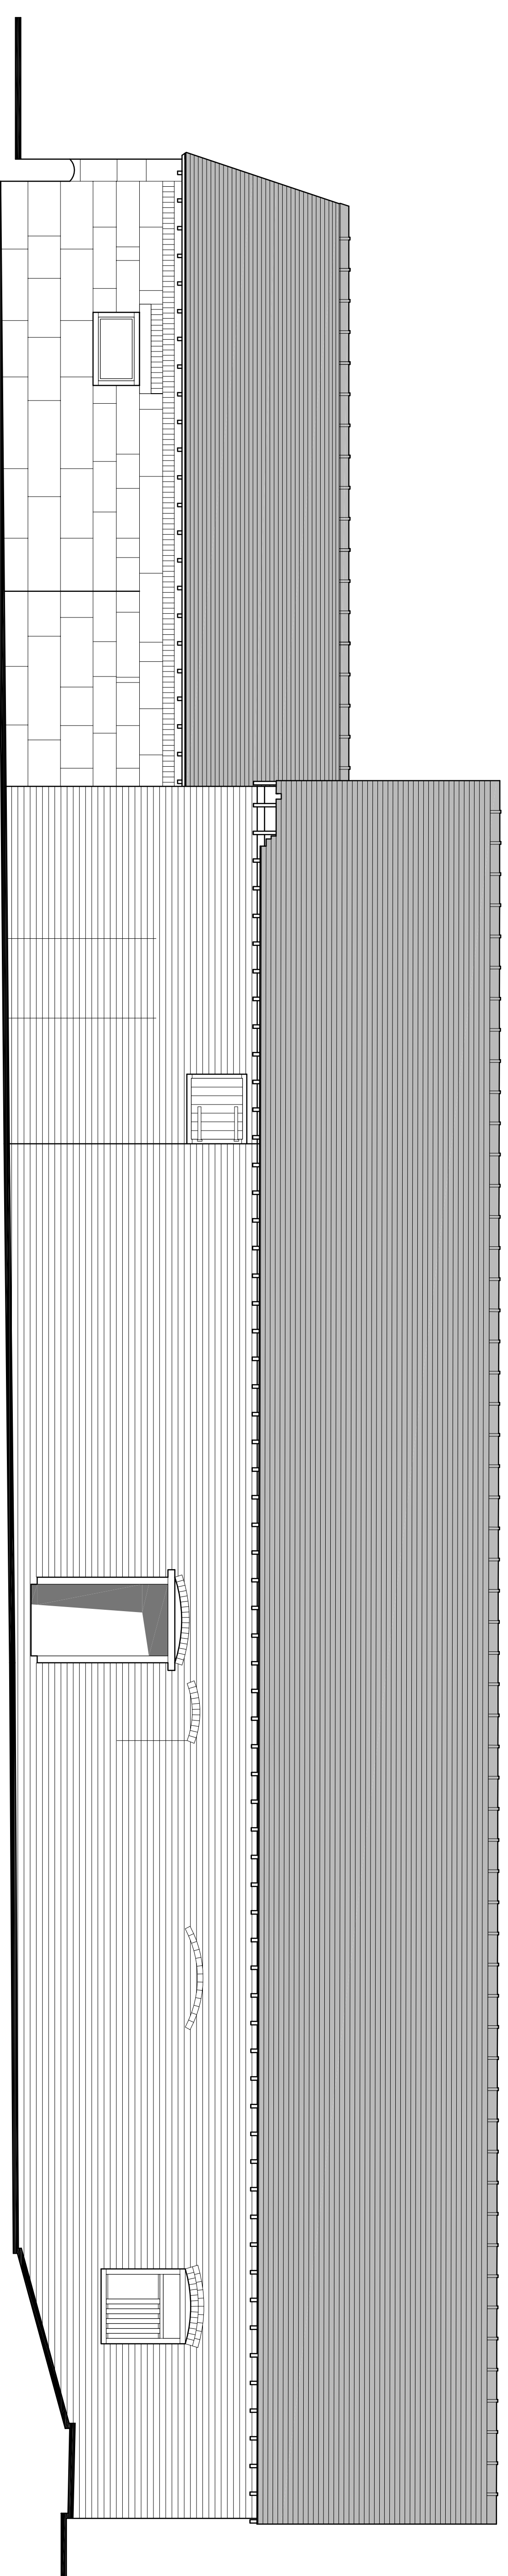


North Elevation

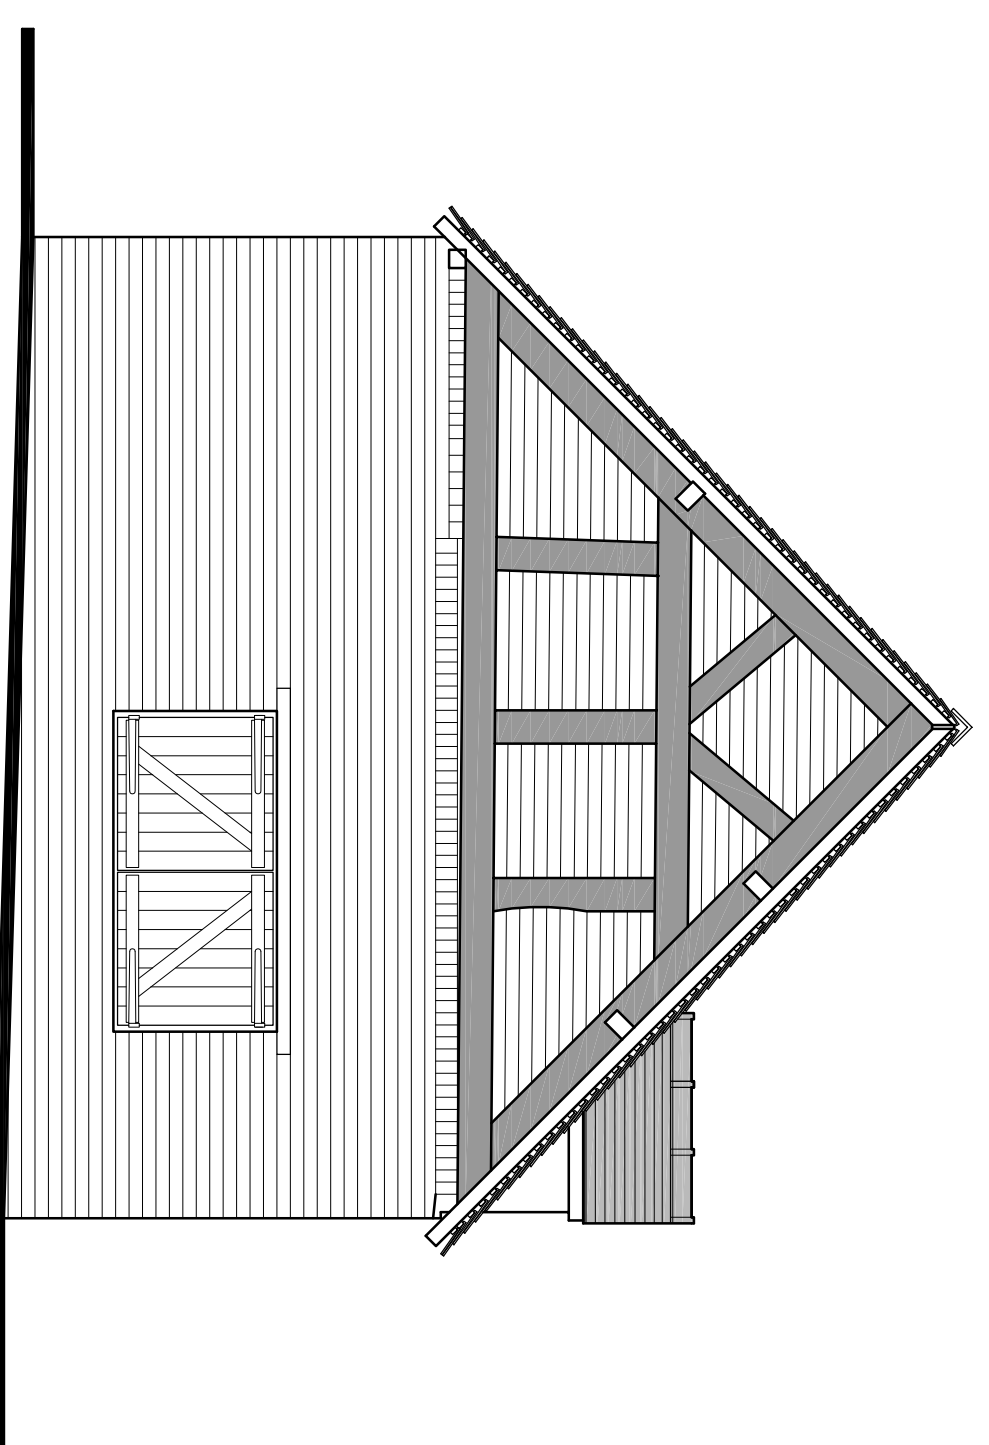

West Elevation

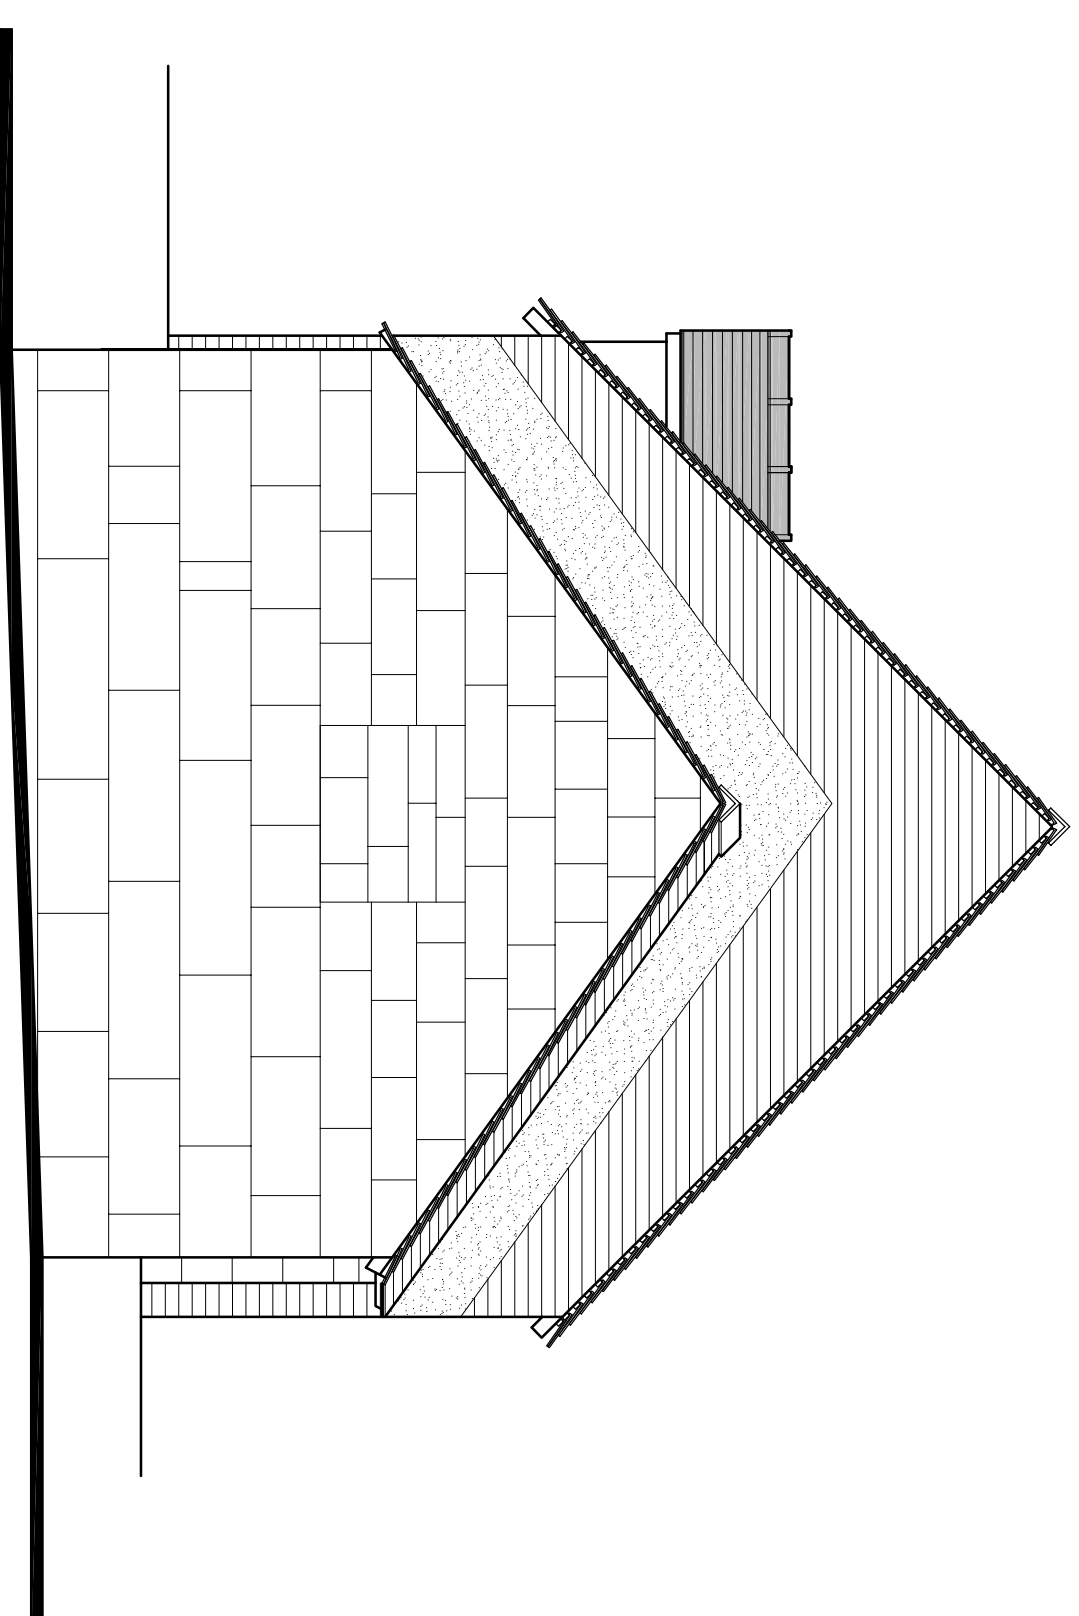

East Elevation

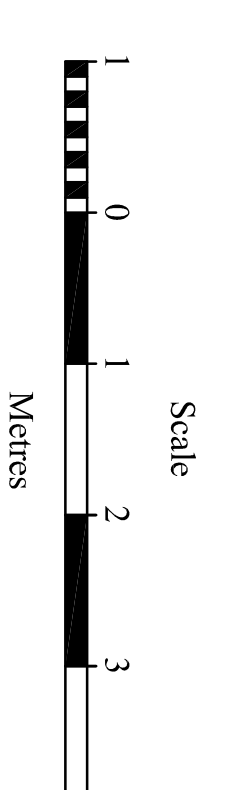

Balfours
PROPERTY PROFESSIONALS

New Windsor House
Oxton Business Park
Ecciton Heath
Shrewsbury
SY3 5TD
Telephone: 01743 84111
Fax: 01743 84280
Web: www.balfours.co.uk

PRESTON FARM
PRESTON BROCKHURST
SHREWSBURY

**Barn A - Survey Drawing
Elevations**

DATE	DRAWN BY	CHECKED	SCALE
JULY 2018	SR8		1:50 - A1 1:100 - A3
DRAWING NO.		REVISIONS	
1935 / 01			