




East Elevation

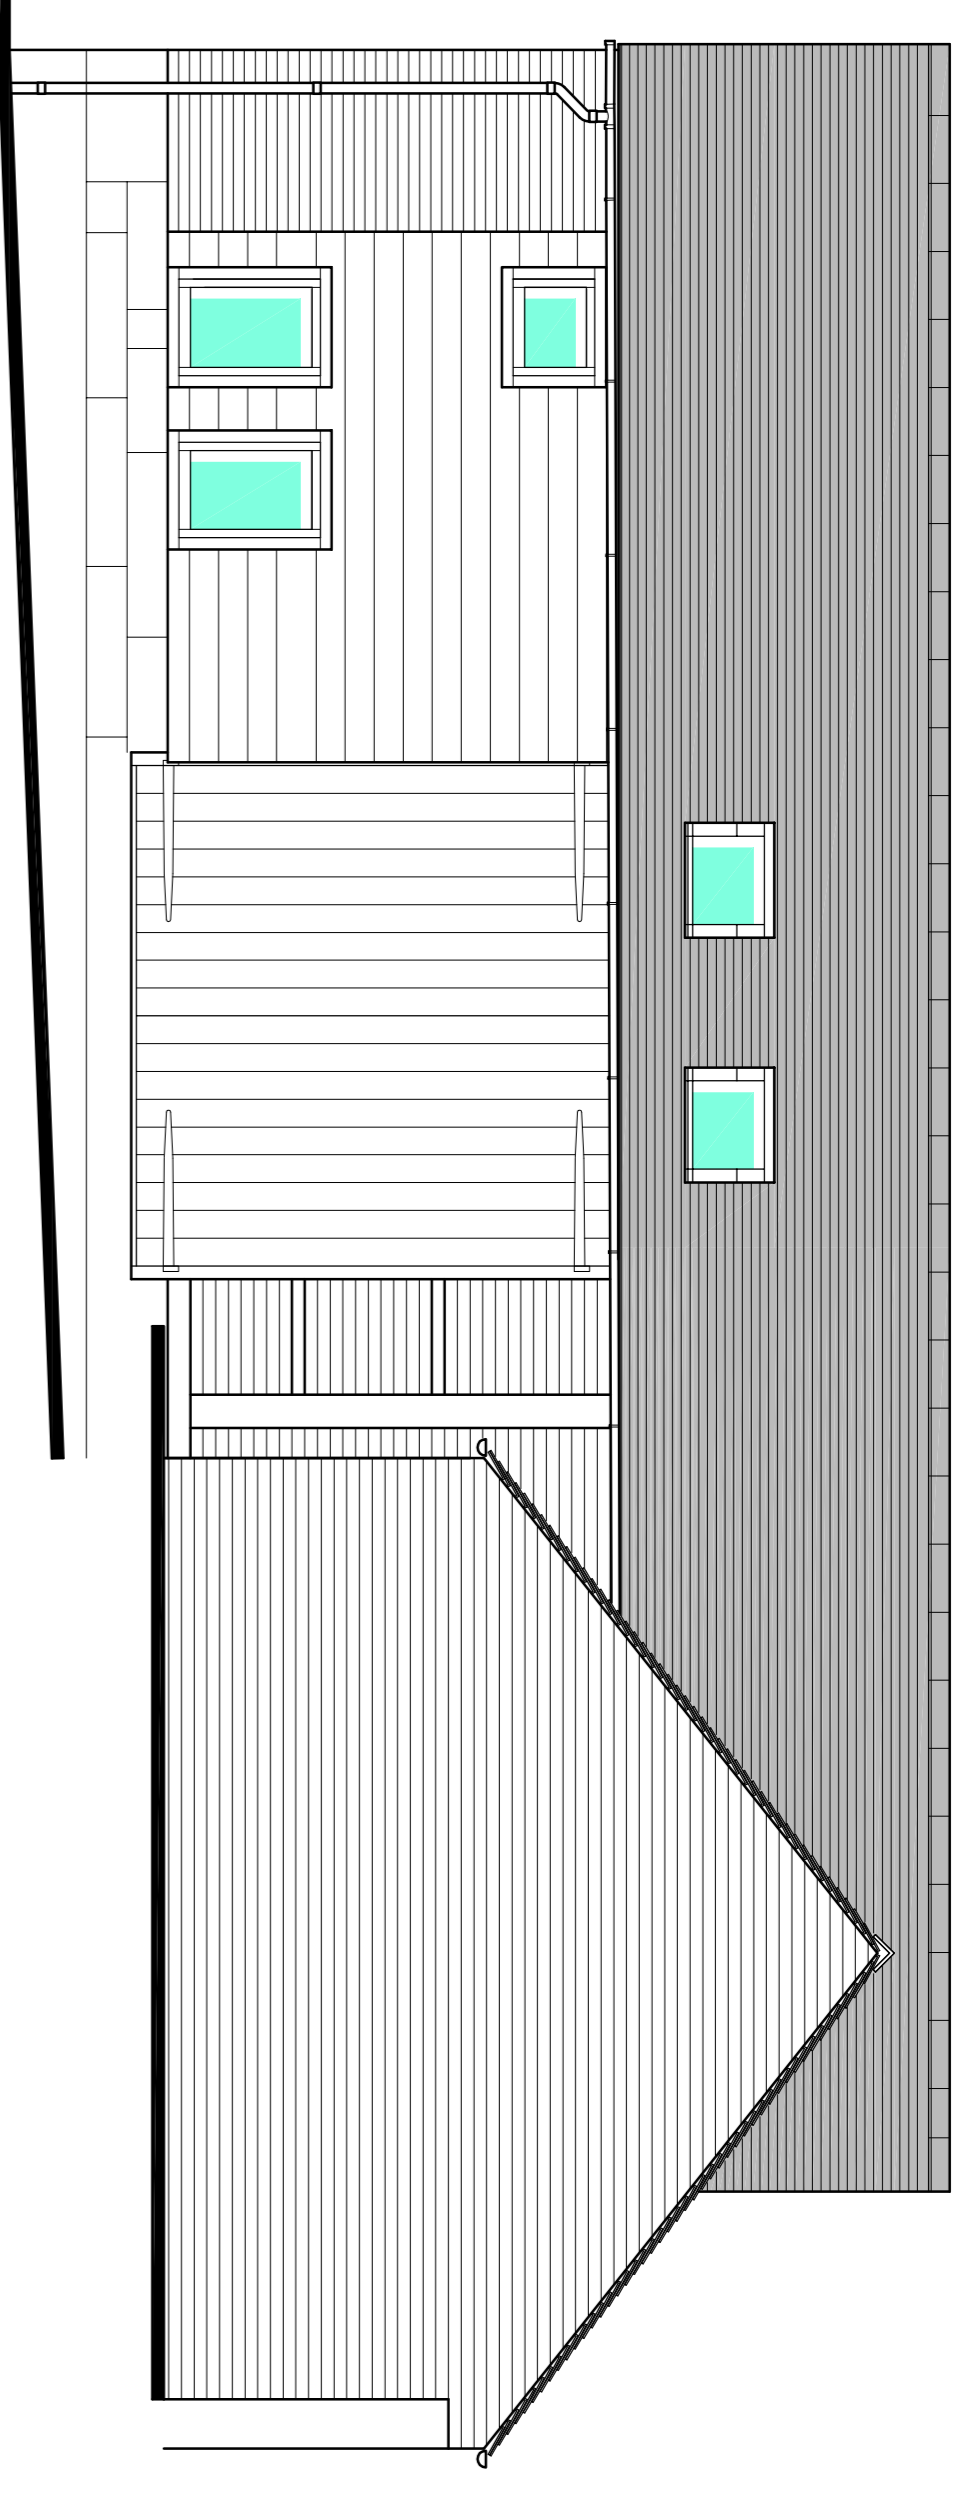


West Elevation

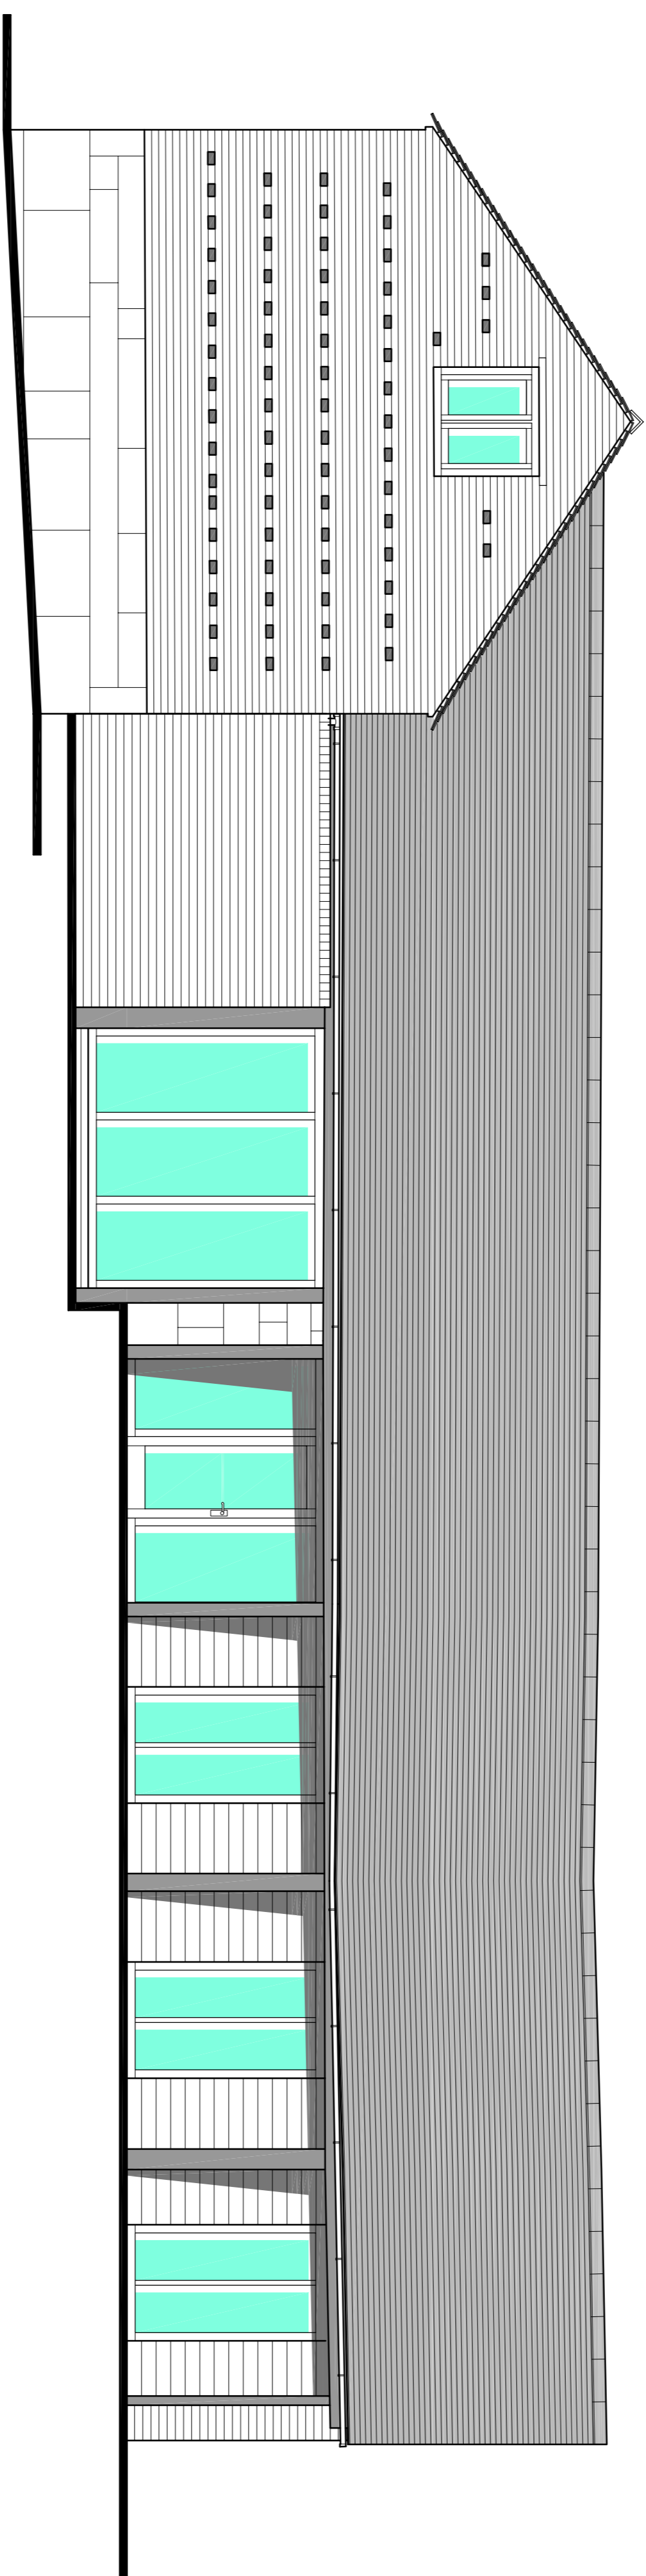

North Elevation

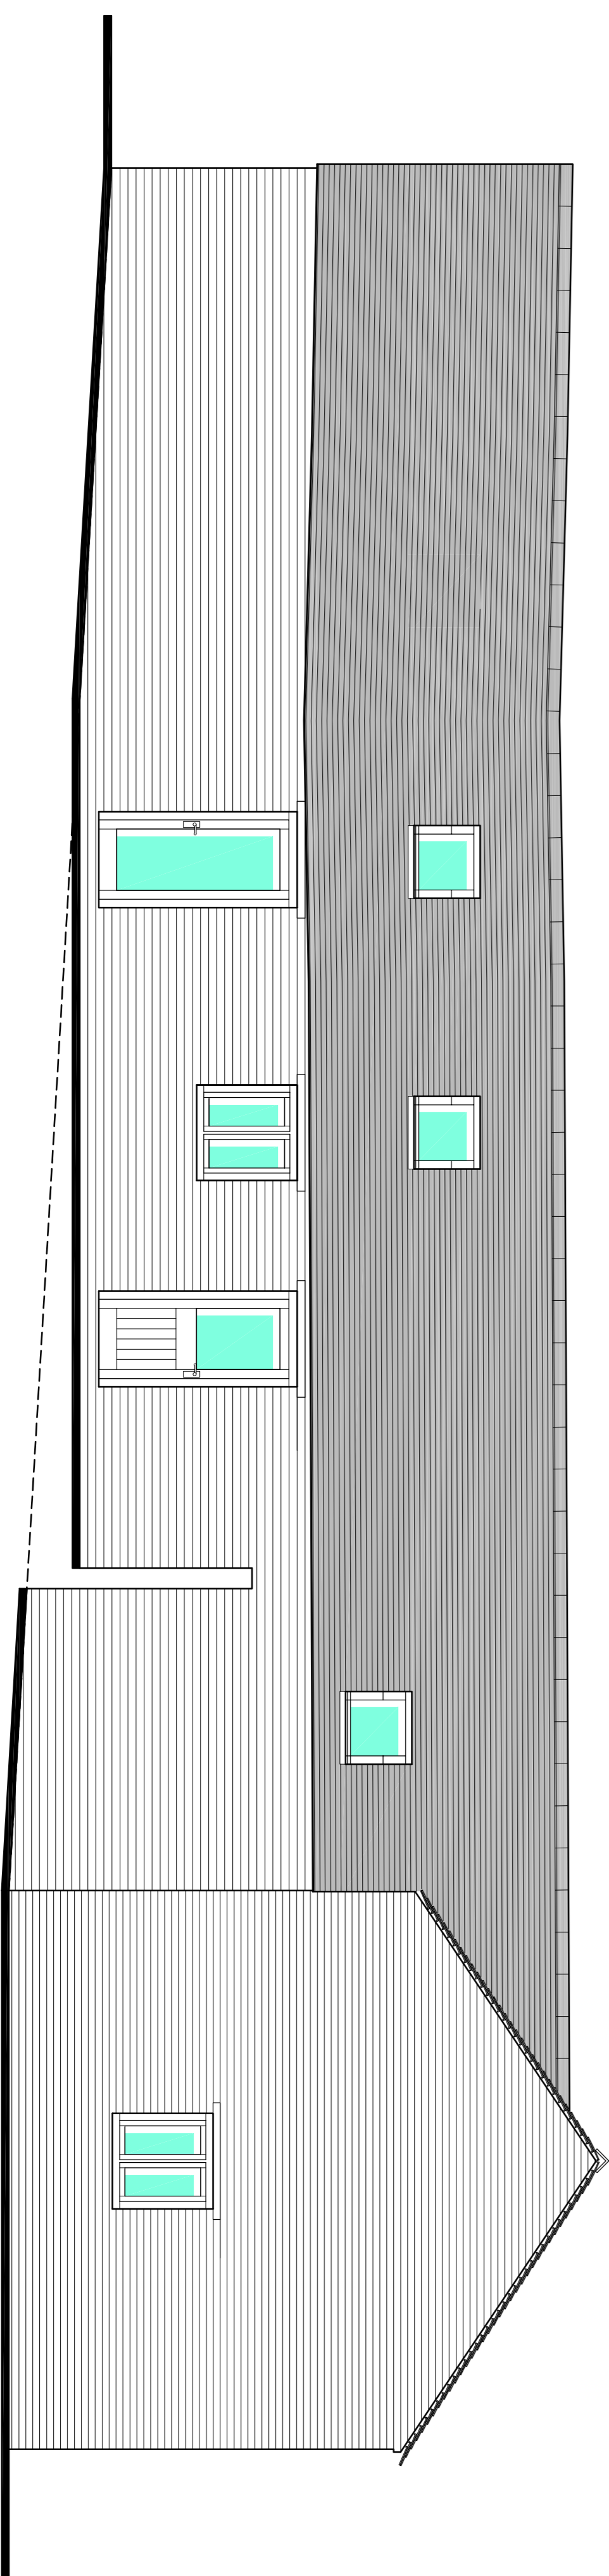

South Elevation

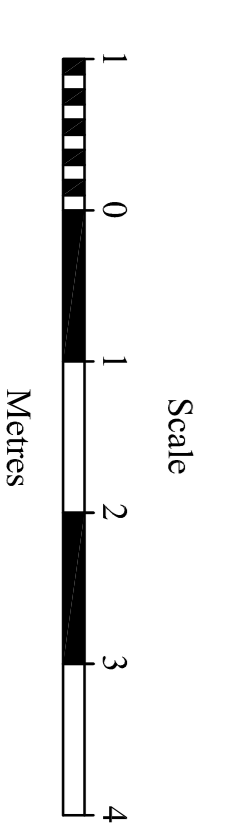

Balfours
PROPERTY PROFESSIONALS

New Windsor House
Oxon Business Park
Bloxton Heath
Shrewsbury
SY3 9HJ

Telephone: 01456 84200
Fax: 01456 84200
Web: www.balfours.co.uk

PRESTON FARM
PRESTON BROCKHURST
SHREWSBURY

Barns B1 & B2
Proposal Drawing
Elevations

DATE	DRAWN BY	CHECKED	SCALE
OCT 2019	SR8		1:50 - A1 1:100 - A3
DRAWING NO.	REVISIONS		
1935 / 11 C	06-08-2020		