




South Elevation

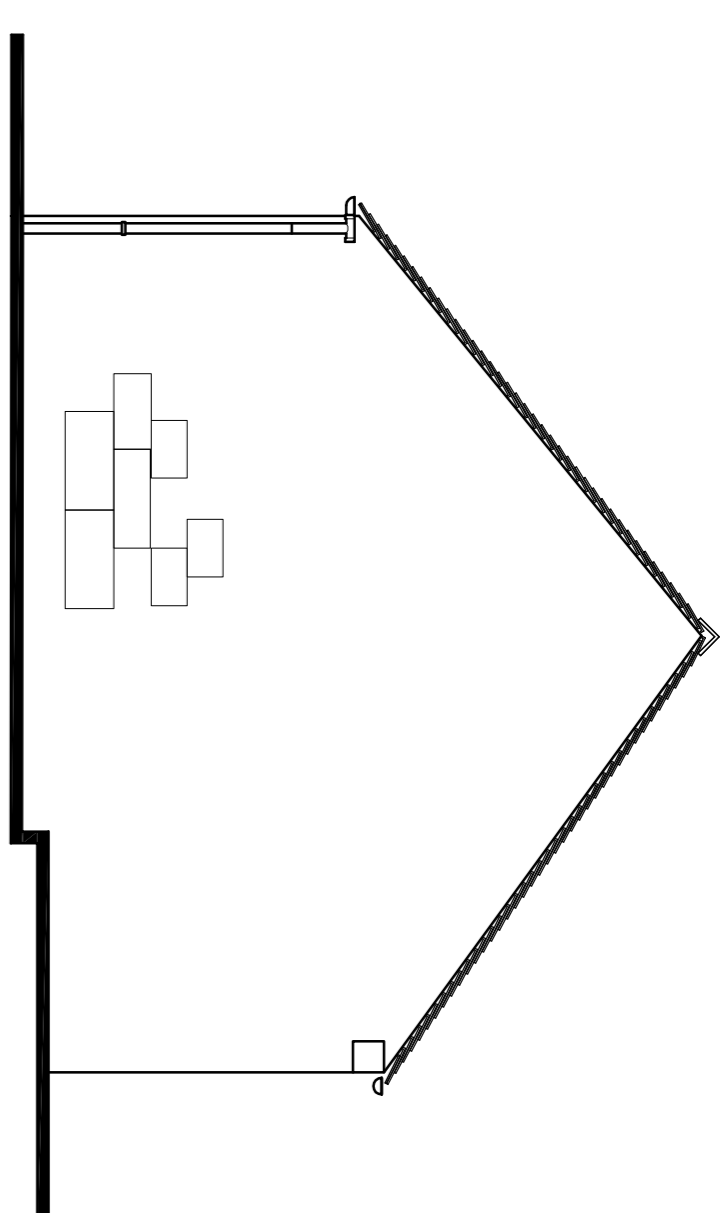




East Elevation

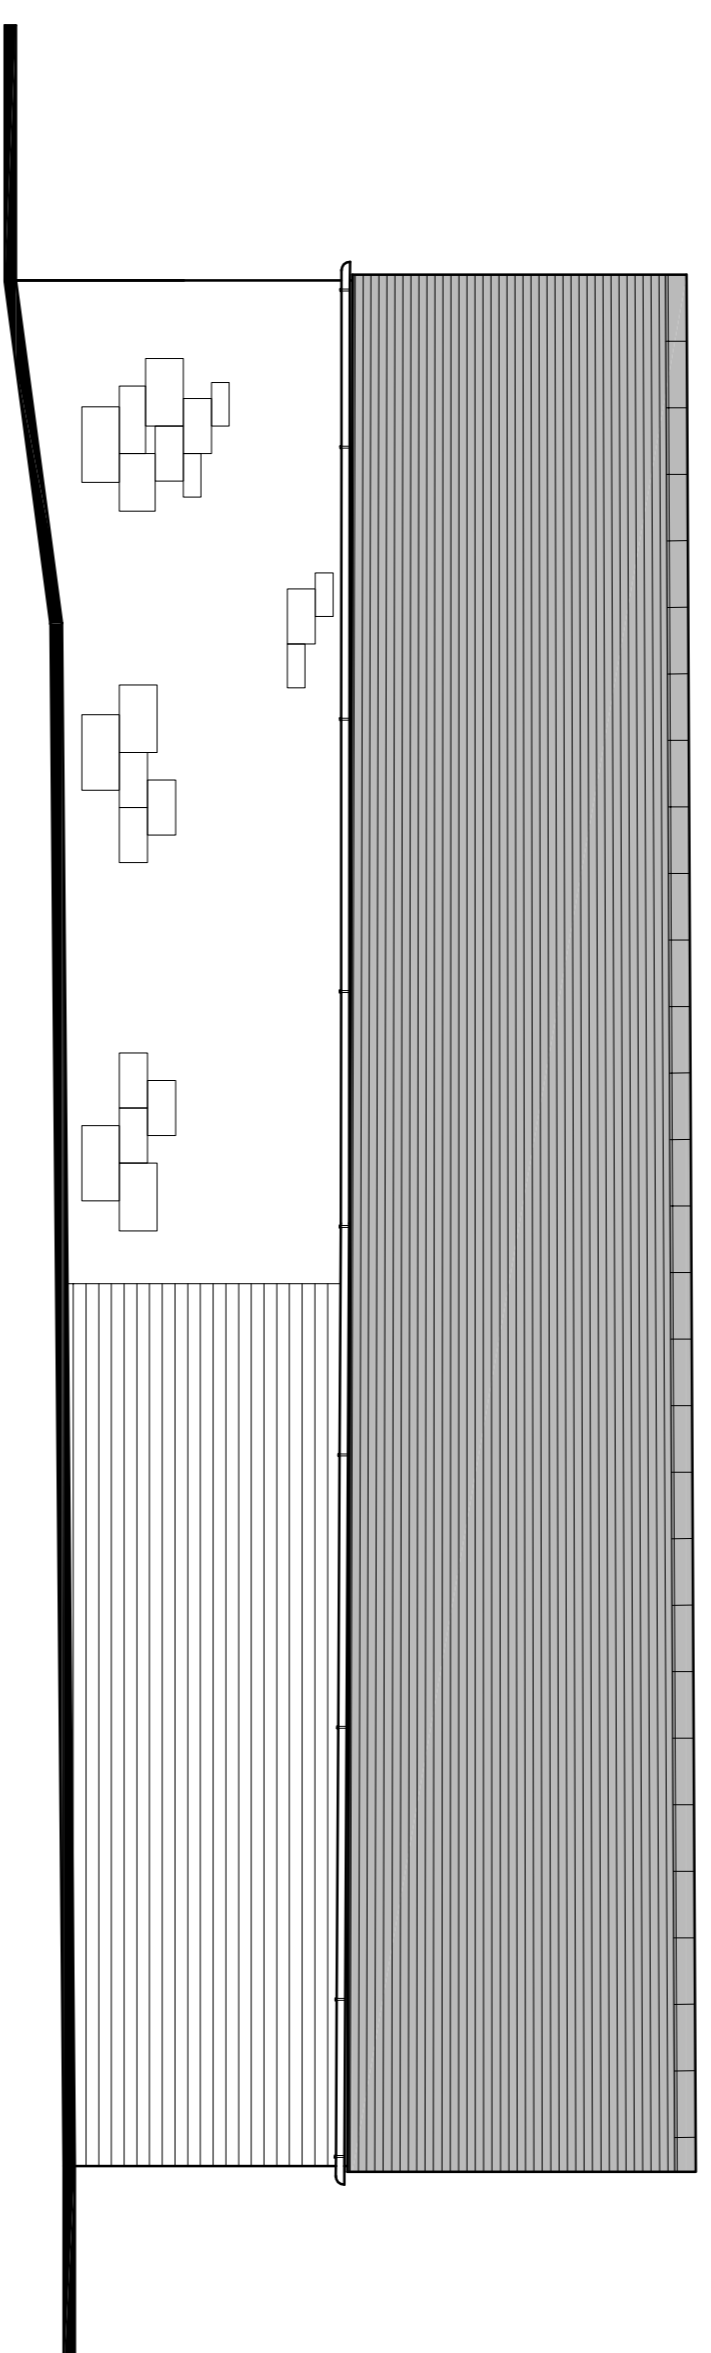

North Elevation

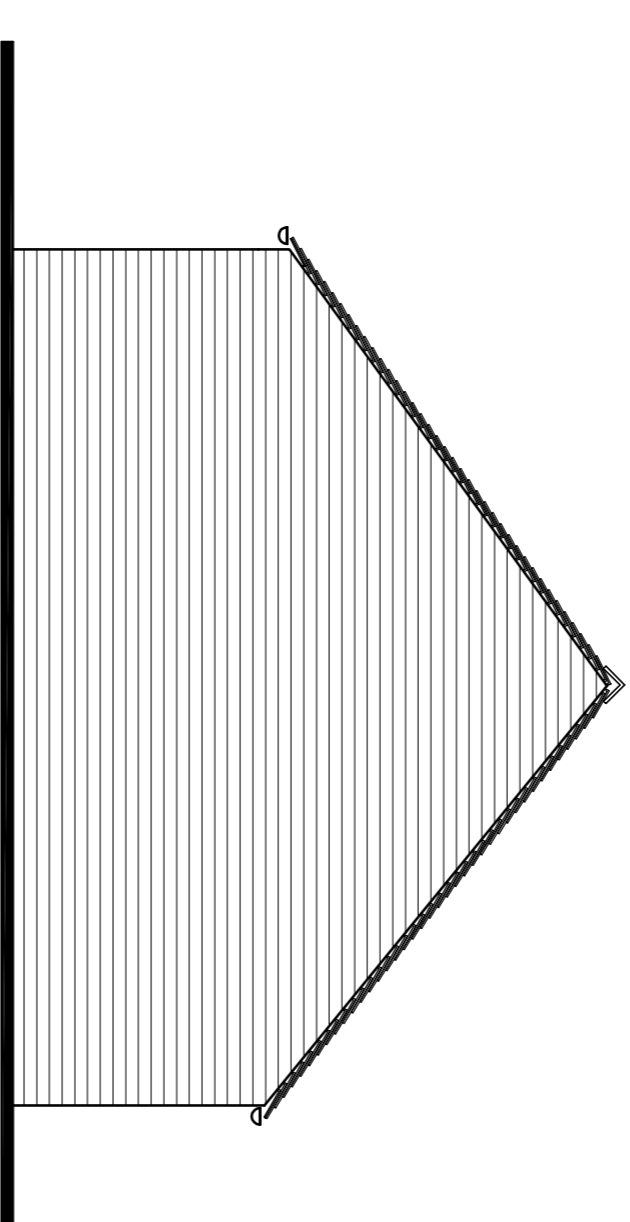

West Elevation

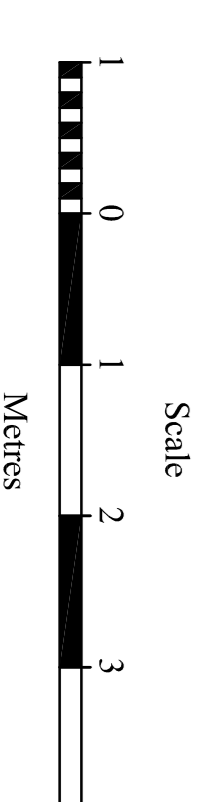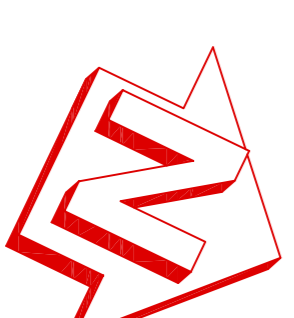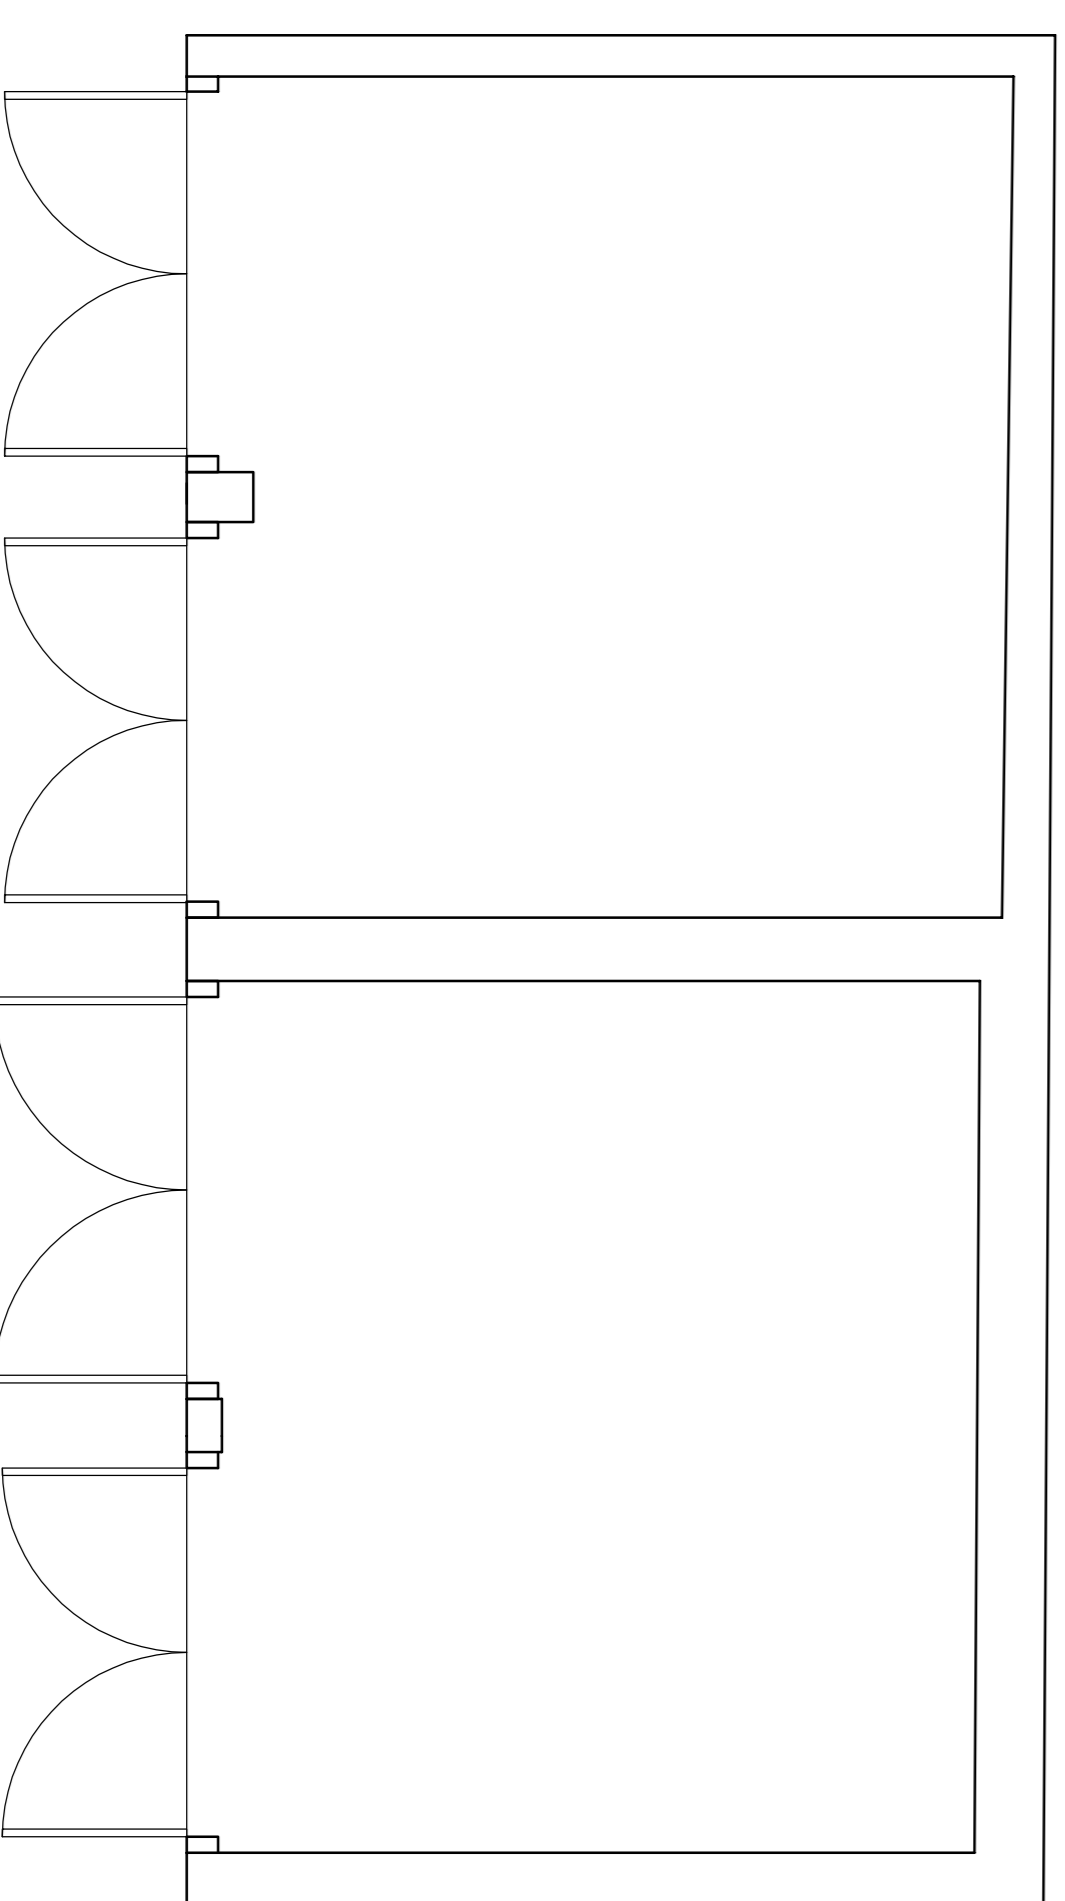

Balfours
PROPERTY PROFESSIONALS

New Windsor House
Oxon Business Park
Bicester Heath
Shrewsbury
SY3 5HU

Tel: 01753 34114
Fax: 01753 34200
Web: www.balfours.com

PRESTON FARM
PRESTON BROCKHURST
SHREWSBURY

Barn B3
Proposal Drawing
Floor Plan & Elevations

DATE	DRAWN BY	CHECKED	SCALE
NOV 2019	SR8		1:50 - A1 1:100 - A3
DRAWING NO.	REFERENCES		
1935 / 12			