




South Elevation

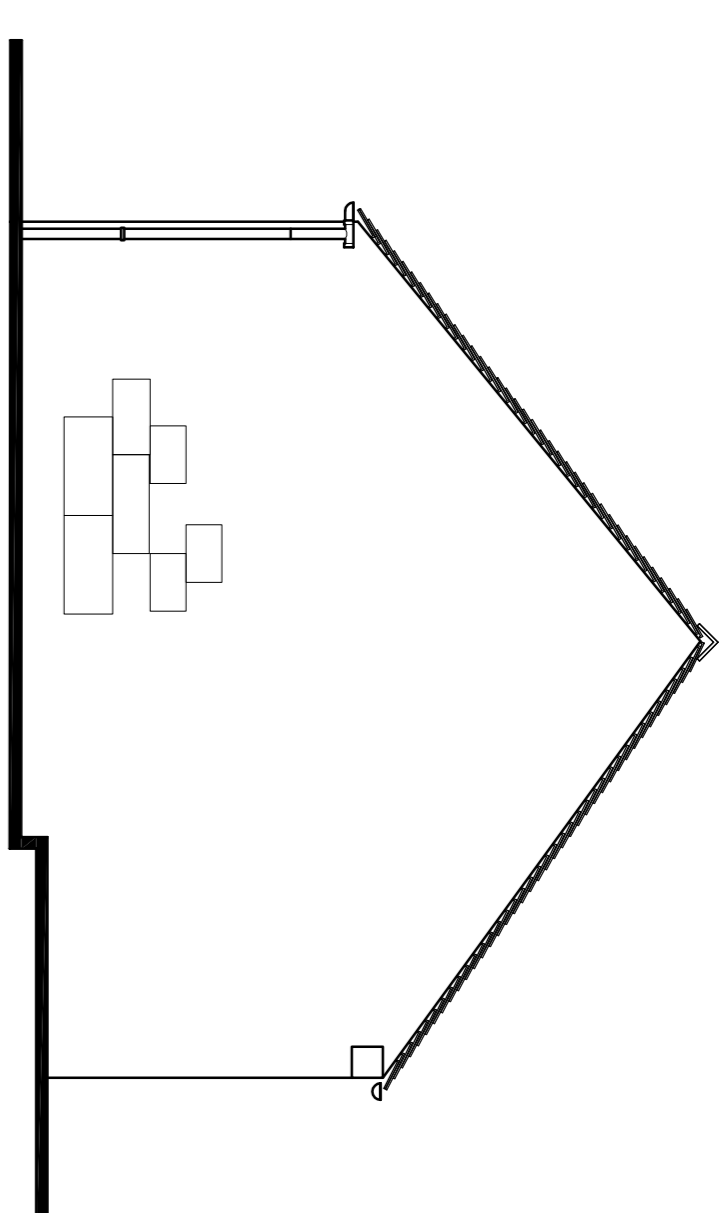




East Elevation

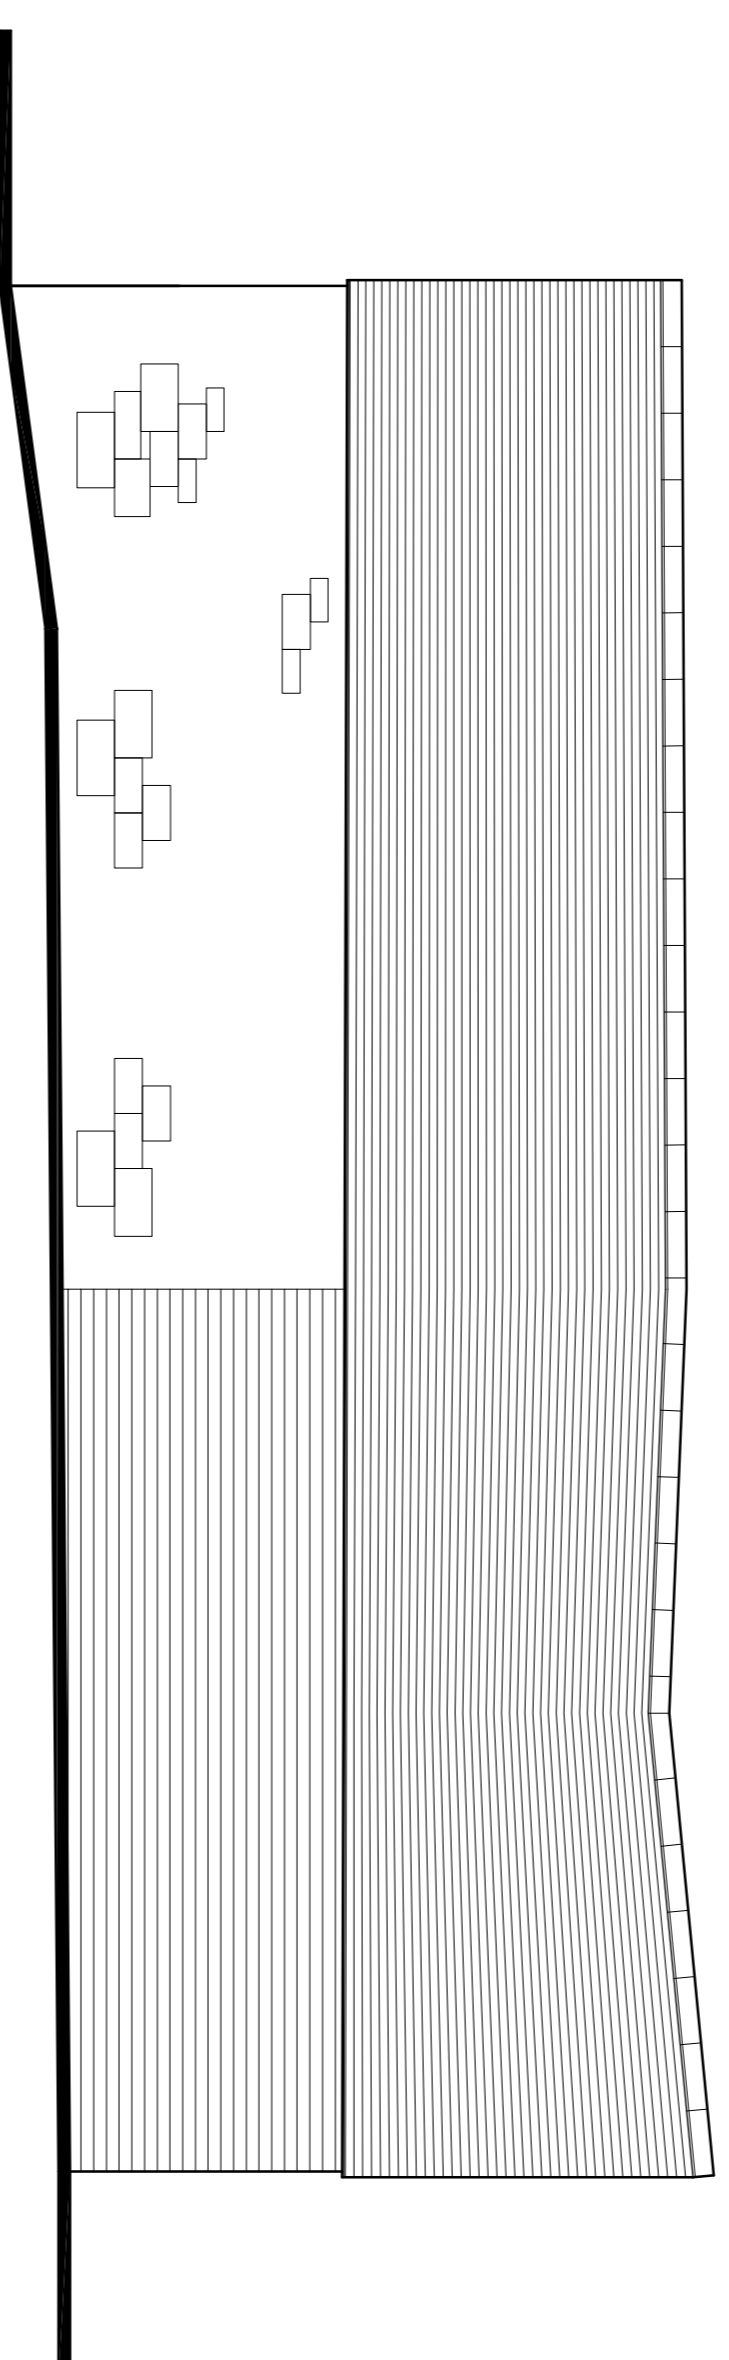

North Elevation

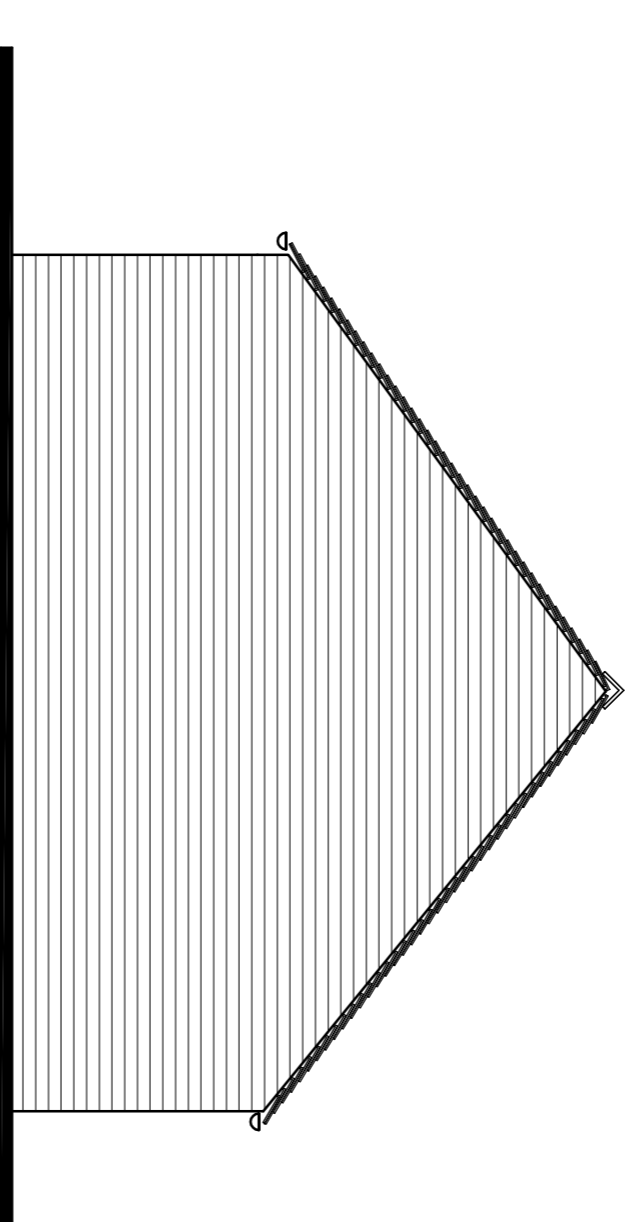

West Elevation

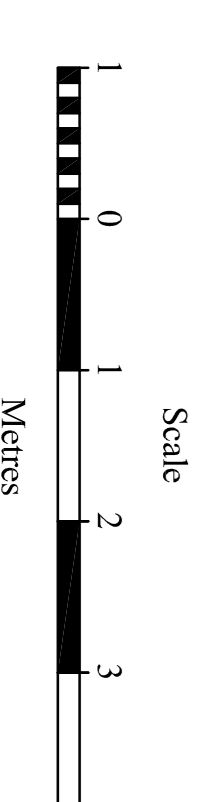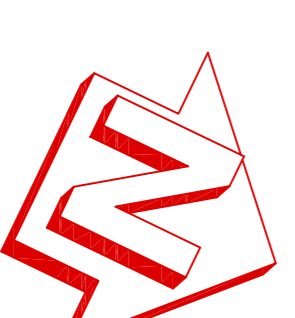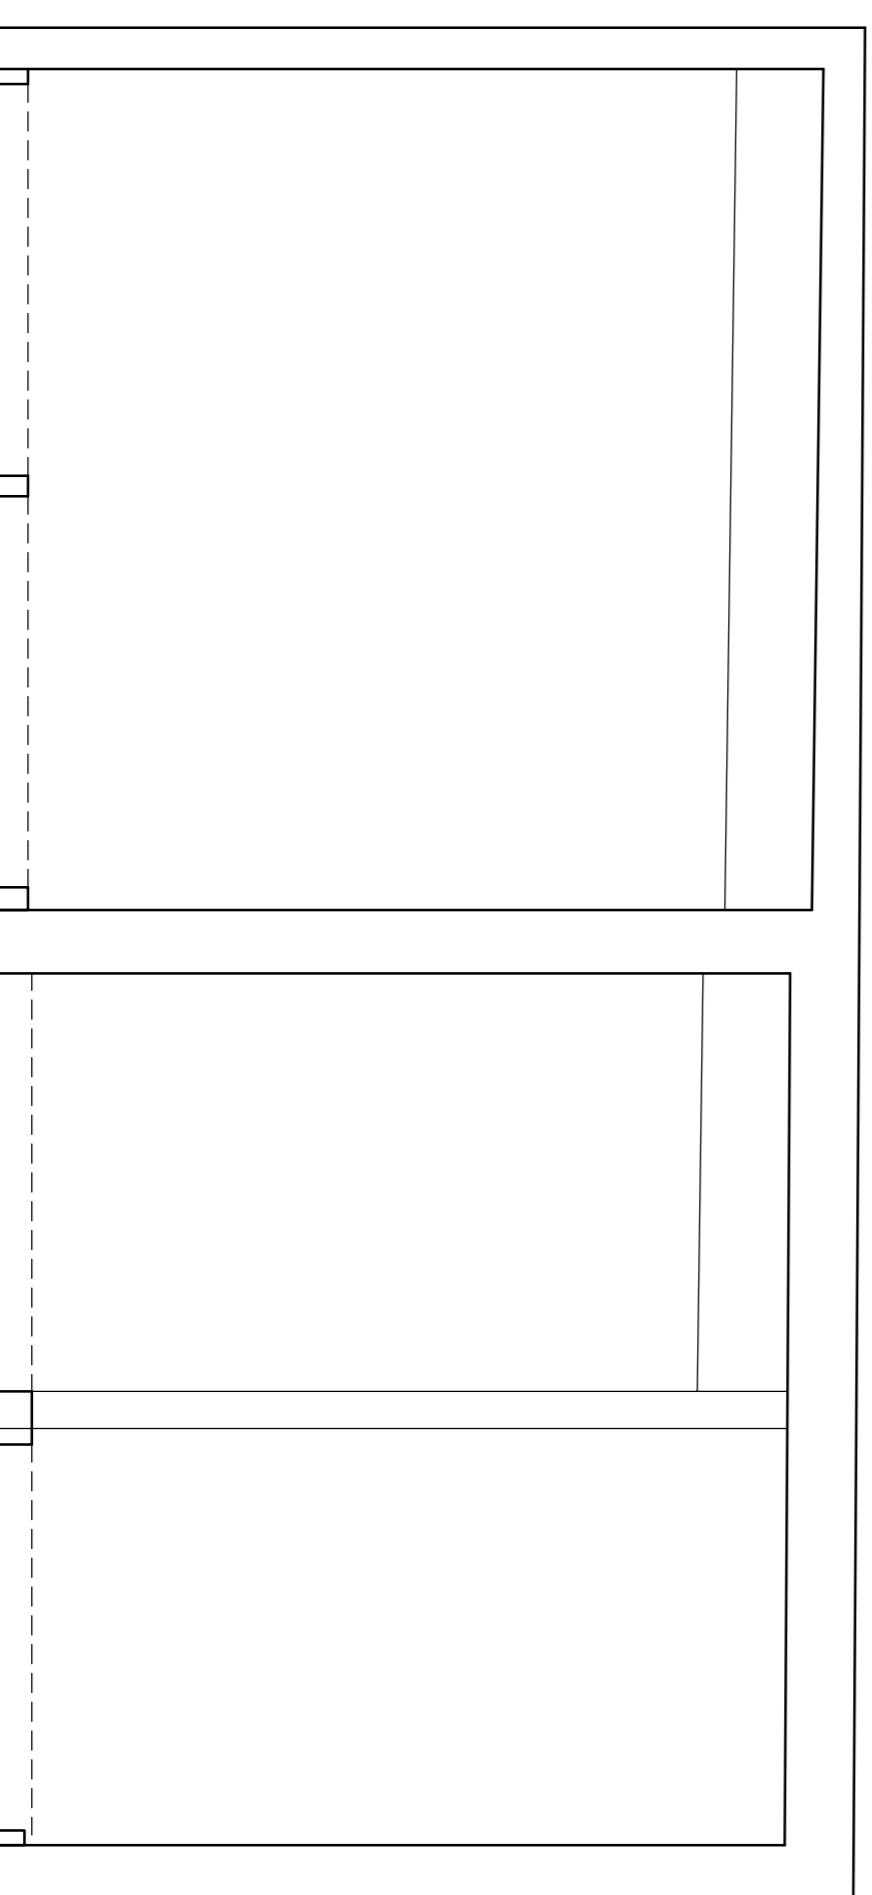

**Balfours**  
PROPERTY PROFESSIONALS

New Windsor House  
Oxon Business Park  
Bicester Heath  
Strevelling  
ST13 5HD

Telephone: 01493 541511  
Fax: 01493 242280  
Web: www.balfours.co.uk

PRESTON FARM  
PRESTON BROCKHURST  
SHREWSBURY

**Barn B3**  
**Survey Drawing**  
**Floor Plan & Elevations**

DATE	DRAWN BY	CHECKED	SCALE
DEC 2018	SRB		1:50 - A1 1:100 - A3
DRAWING NO.		REVISIONS	
1935 / 05			