





Ground Floor Plan

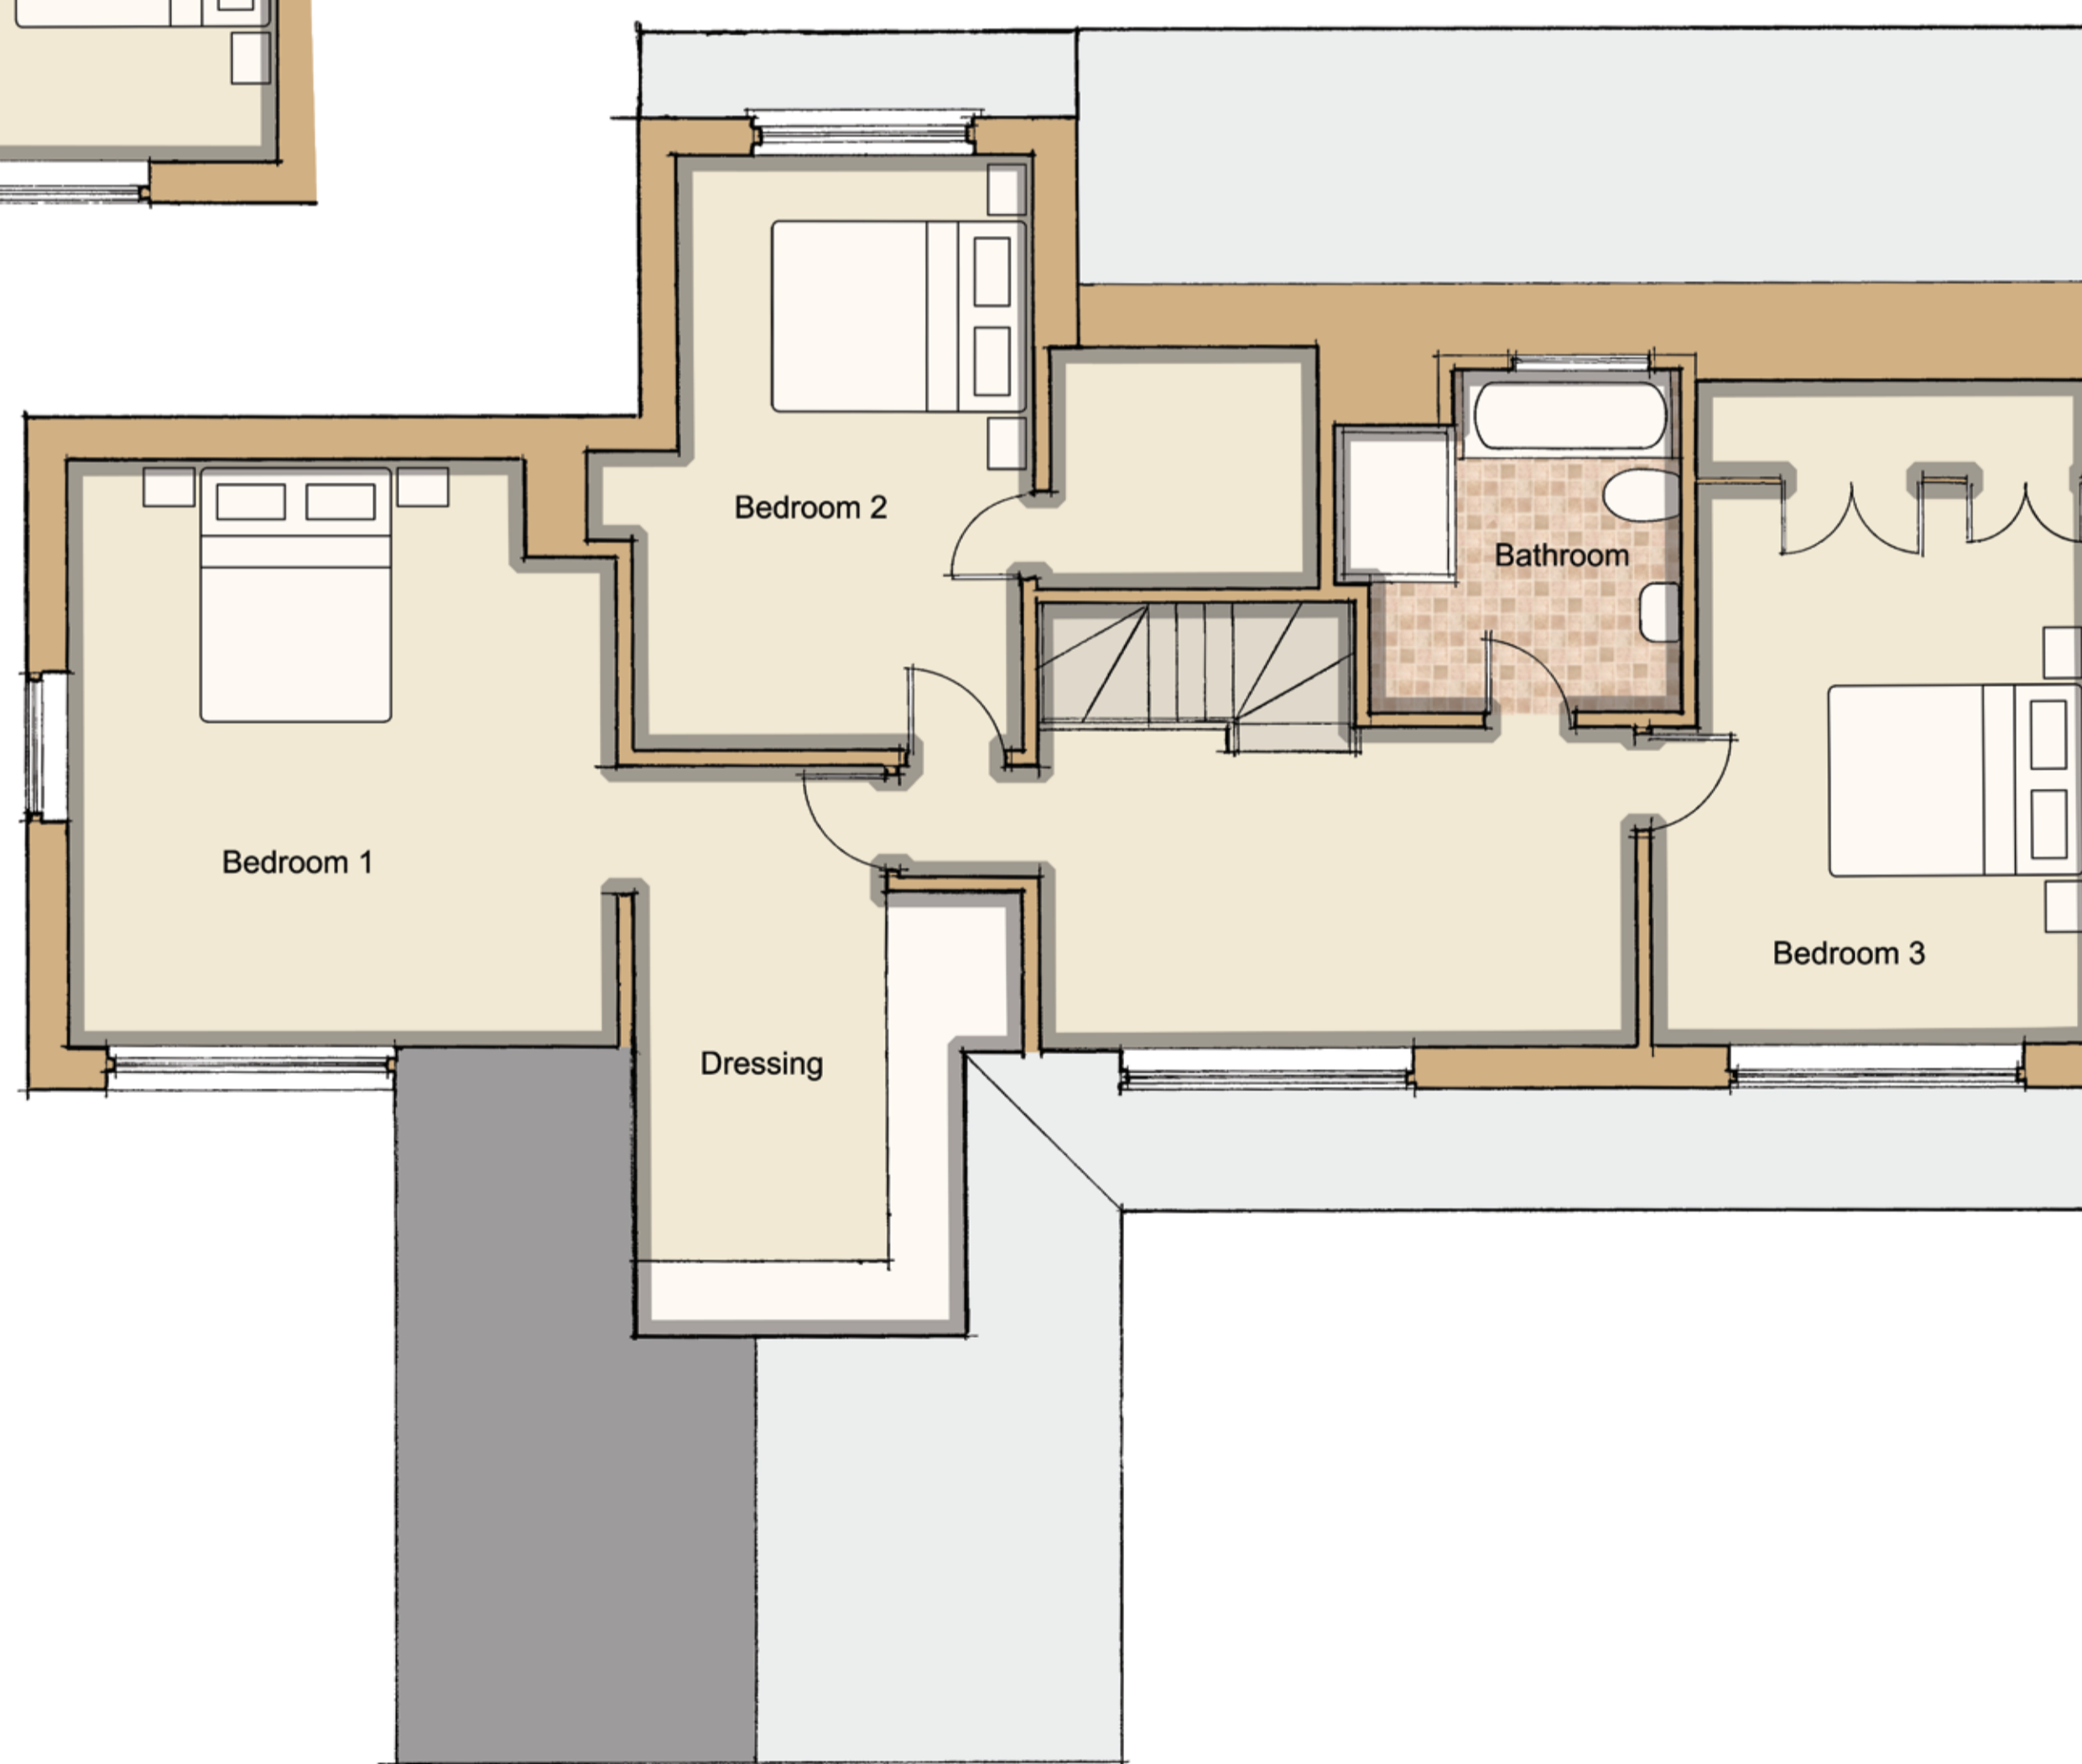

First Floor Plan

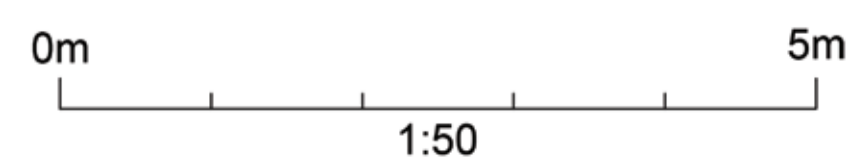

NOTES
 Drawing for planning only
 All measurements to be checked on site

Revision	Description	Date
A	Amendments to Ground Floor layout	27.06.23
B	Utility, WC and Guest Bedroom layouts amended	12.09.23
C	First floor to porch	19.01.24
D	Amendments to Bedroom 2	25.01.24

project
 THE FIELDS

project no.
 1362

client
 MR AND MRS BROWNJOHN

drawing
 PROPOSED PLANS

drawing no. **revision**
07 **D**

status
 PLANNING

scale **date**
 1:50@A1 15.06.23

drawn by
 GM/AB

MOSS. CO. LLP.
 BROOKGATE HALL - PLEALEY - SHREWSBURY - SY5 0UY
 Tel: 01743 588230
 E-mail: info@mosscompany.co.uk