


Ground Floor Plan

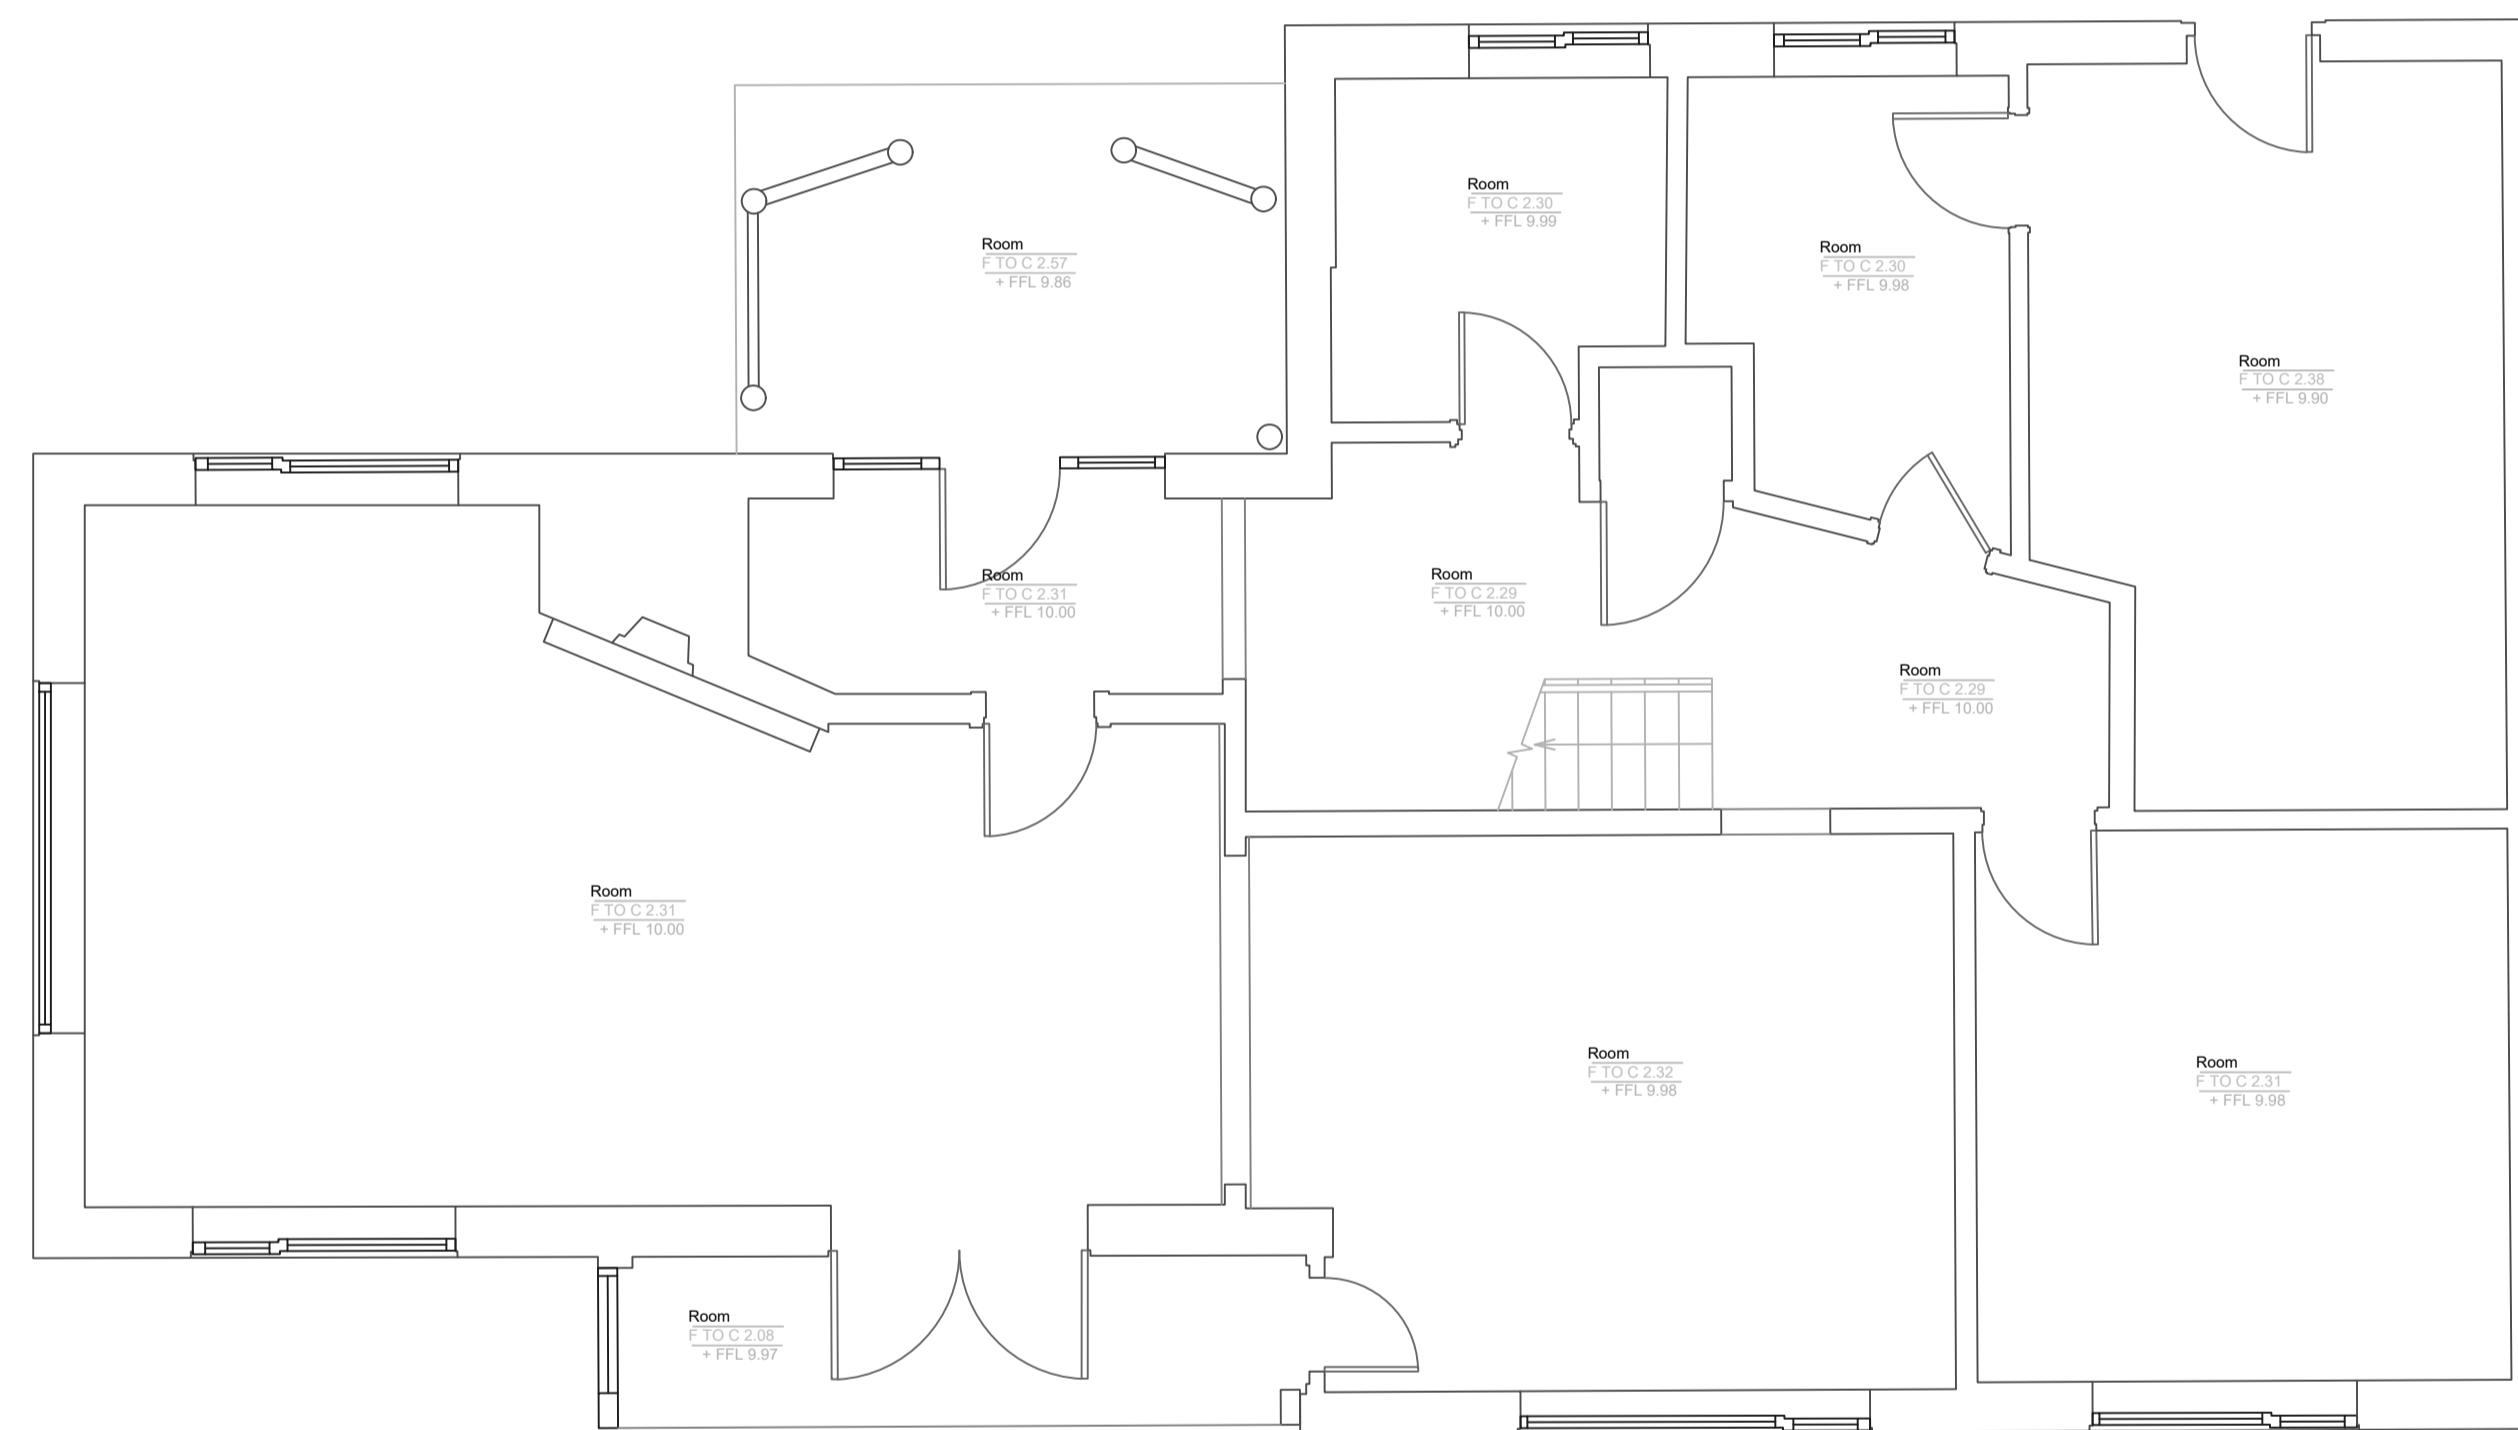

NOTES
Do not scale from this drawing
All measurements to be checked on site

Revision	Description	Date
----------	-------------	------

project	The Fields, Hodnet	
---------	--------------------	--

project no.	1362	
-------------	------	--

client	Mr & Mrs P Brownjohn	
--------	----------------------	--

drawing	Ground Floor	
---------	--------------	--

drawing no.	revision
04	-

status	PLANNING
--------	----------

scale	date
1:50 @A1	01/05/23

drawn by	RS
----------	----

MOSS. CO. LLP.
BROOKSIDE - PLEALEY - SHREWSBURY - SY5 0UY TEL 01743 792985 E-mail - info@mosscompany.co.uk