


First Floor Plan

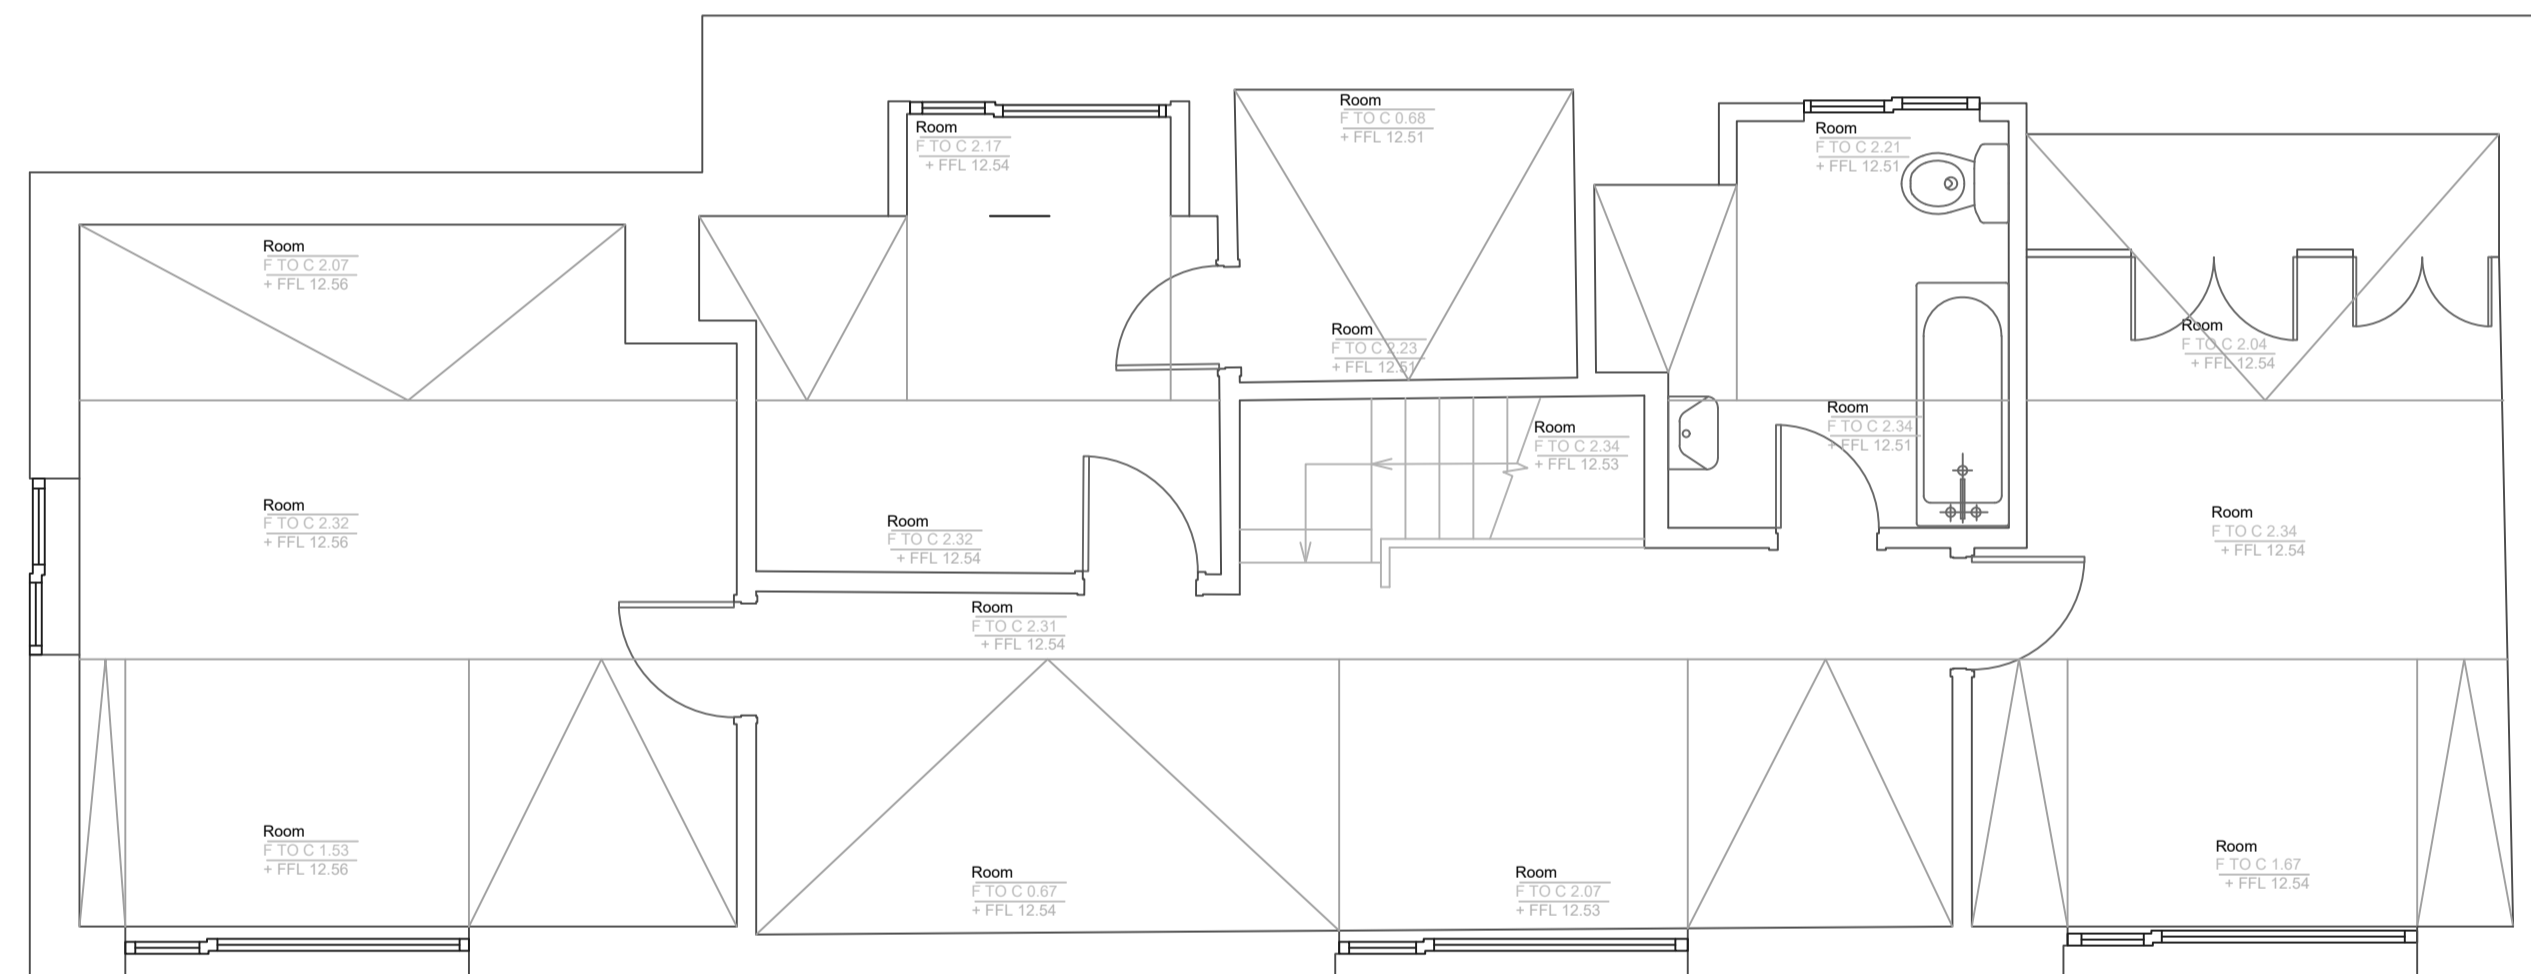

NOTES
Do not scale from this drawing
All measurements to be checked on site

Revision	Description	Date
-	-	-

project
The Fields, Hodnet

project no.
1362

client
Mr & Mrs P Brownjohn

drawing
First Floor

drawing no. revision
05 -

status
PLANNING

scale date
1:50 @A1 01/05/23

drawn by
RS

MOSS. CO. LLP.
BROOKSIDE - PLEALEY - SHREWSBURY - SY5 0UY TEL 01743 792985 E-mail - info@mosscompany.co.uk