





Ground Floor Plan

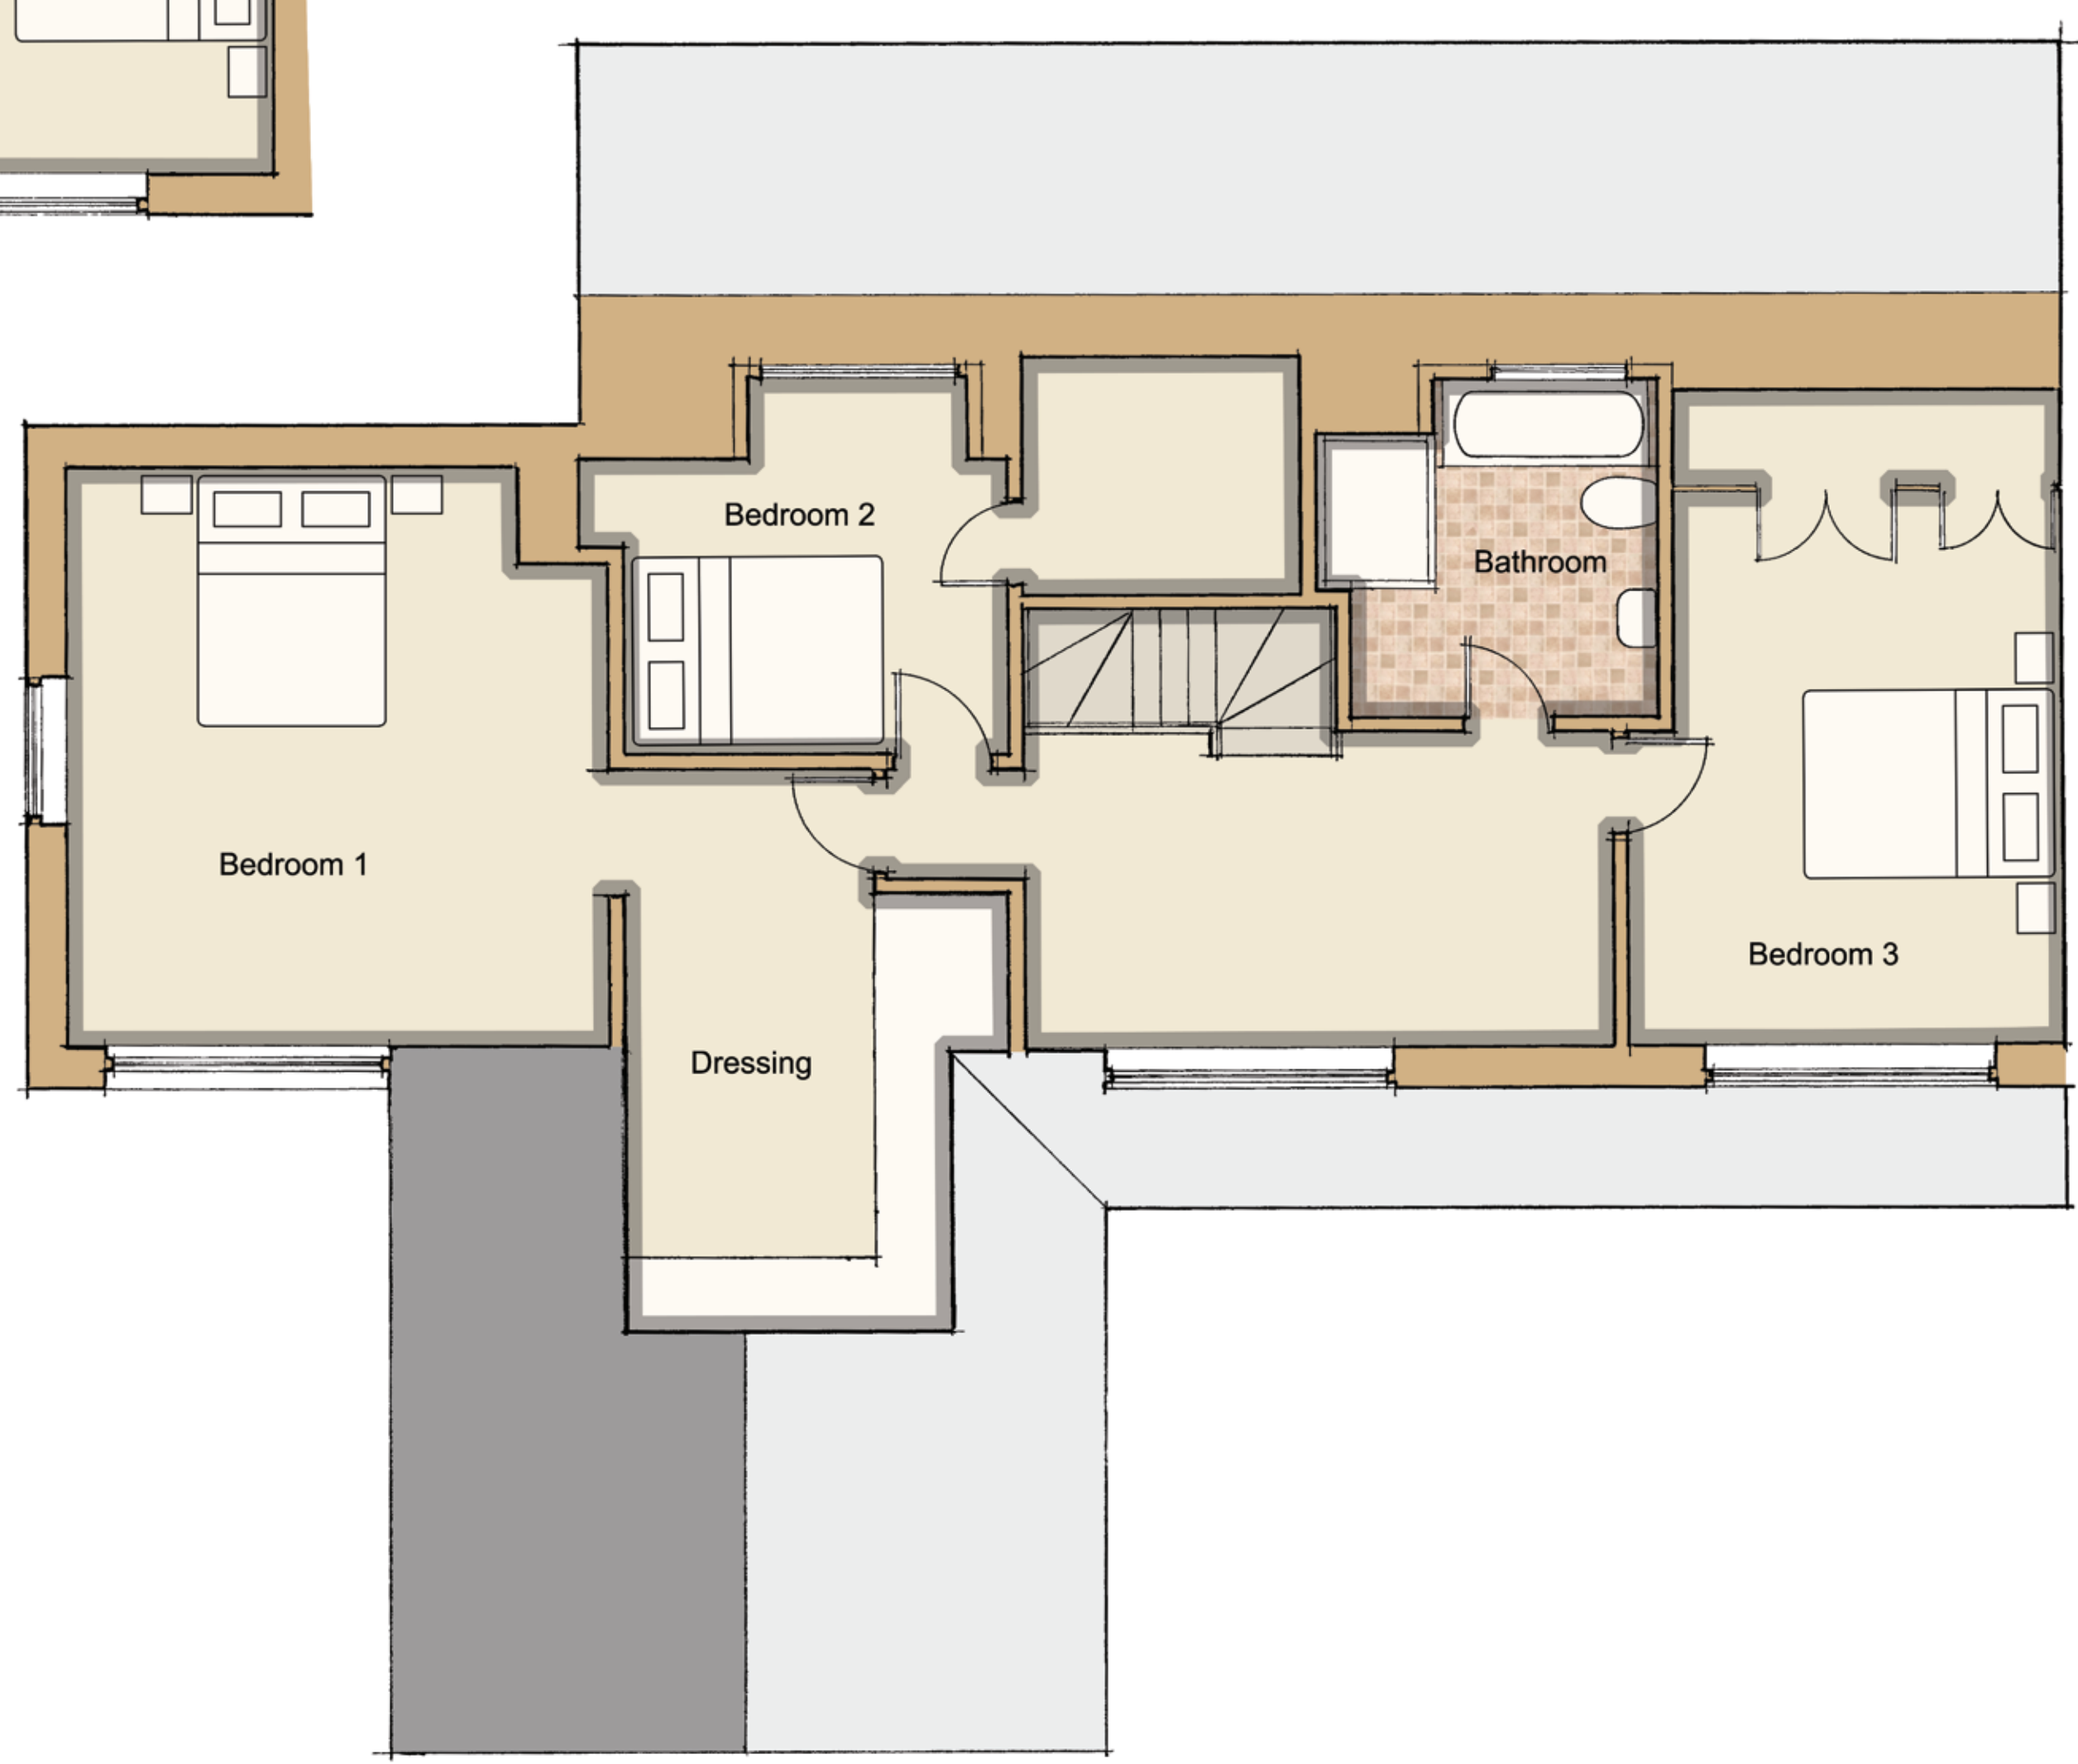

First Floor Plan

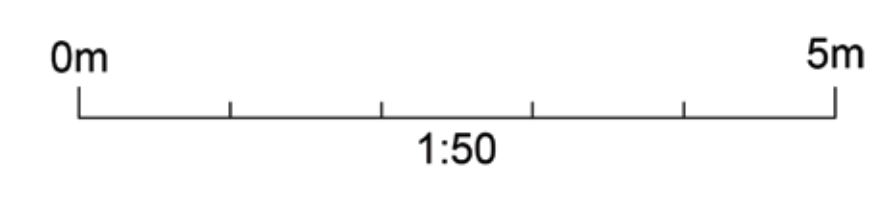

**NOTES**  
Drawing for planning only  
All measurements to be checked on site

Revision	Description	Date
-	-	-

**project**  
THE FIELDS

**project no.**  
1362

**client**  
MR AND MRS BROWNJOHN

**drawing**  
PLANS

drawing no.	revision
<b>12</b>	-

**status**  
PLANNING

scale	date
1:50@A1	25.01.24

**drawn by**  
GM/AB

MOSS. CO. LLP.

BROOKGATE HALL - PLEALEY - SHREWSBURY - SY5 0UY  
Tel: 01743 588230  
E-mail: info@mosscompany.co.uk