


**NOTE**  
 Drawing prepared to obtain Planning Permission only. Builder must check setting out and all drawing information before commencement. All findings must be reported.

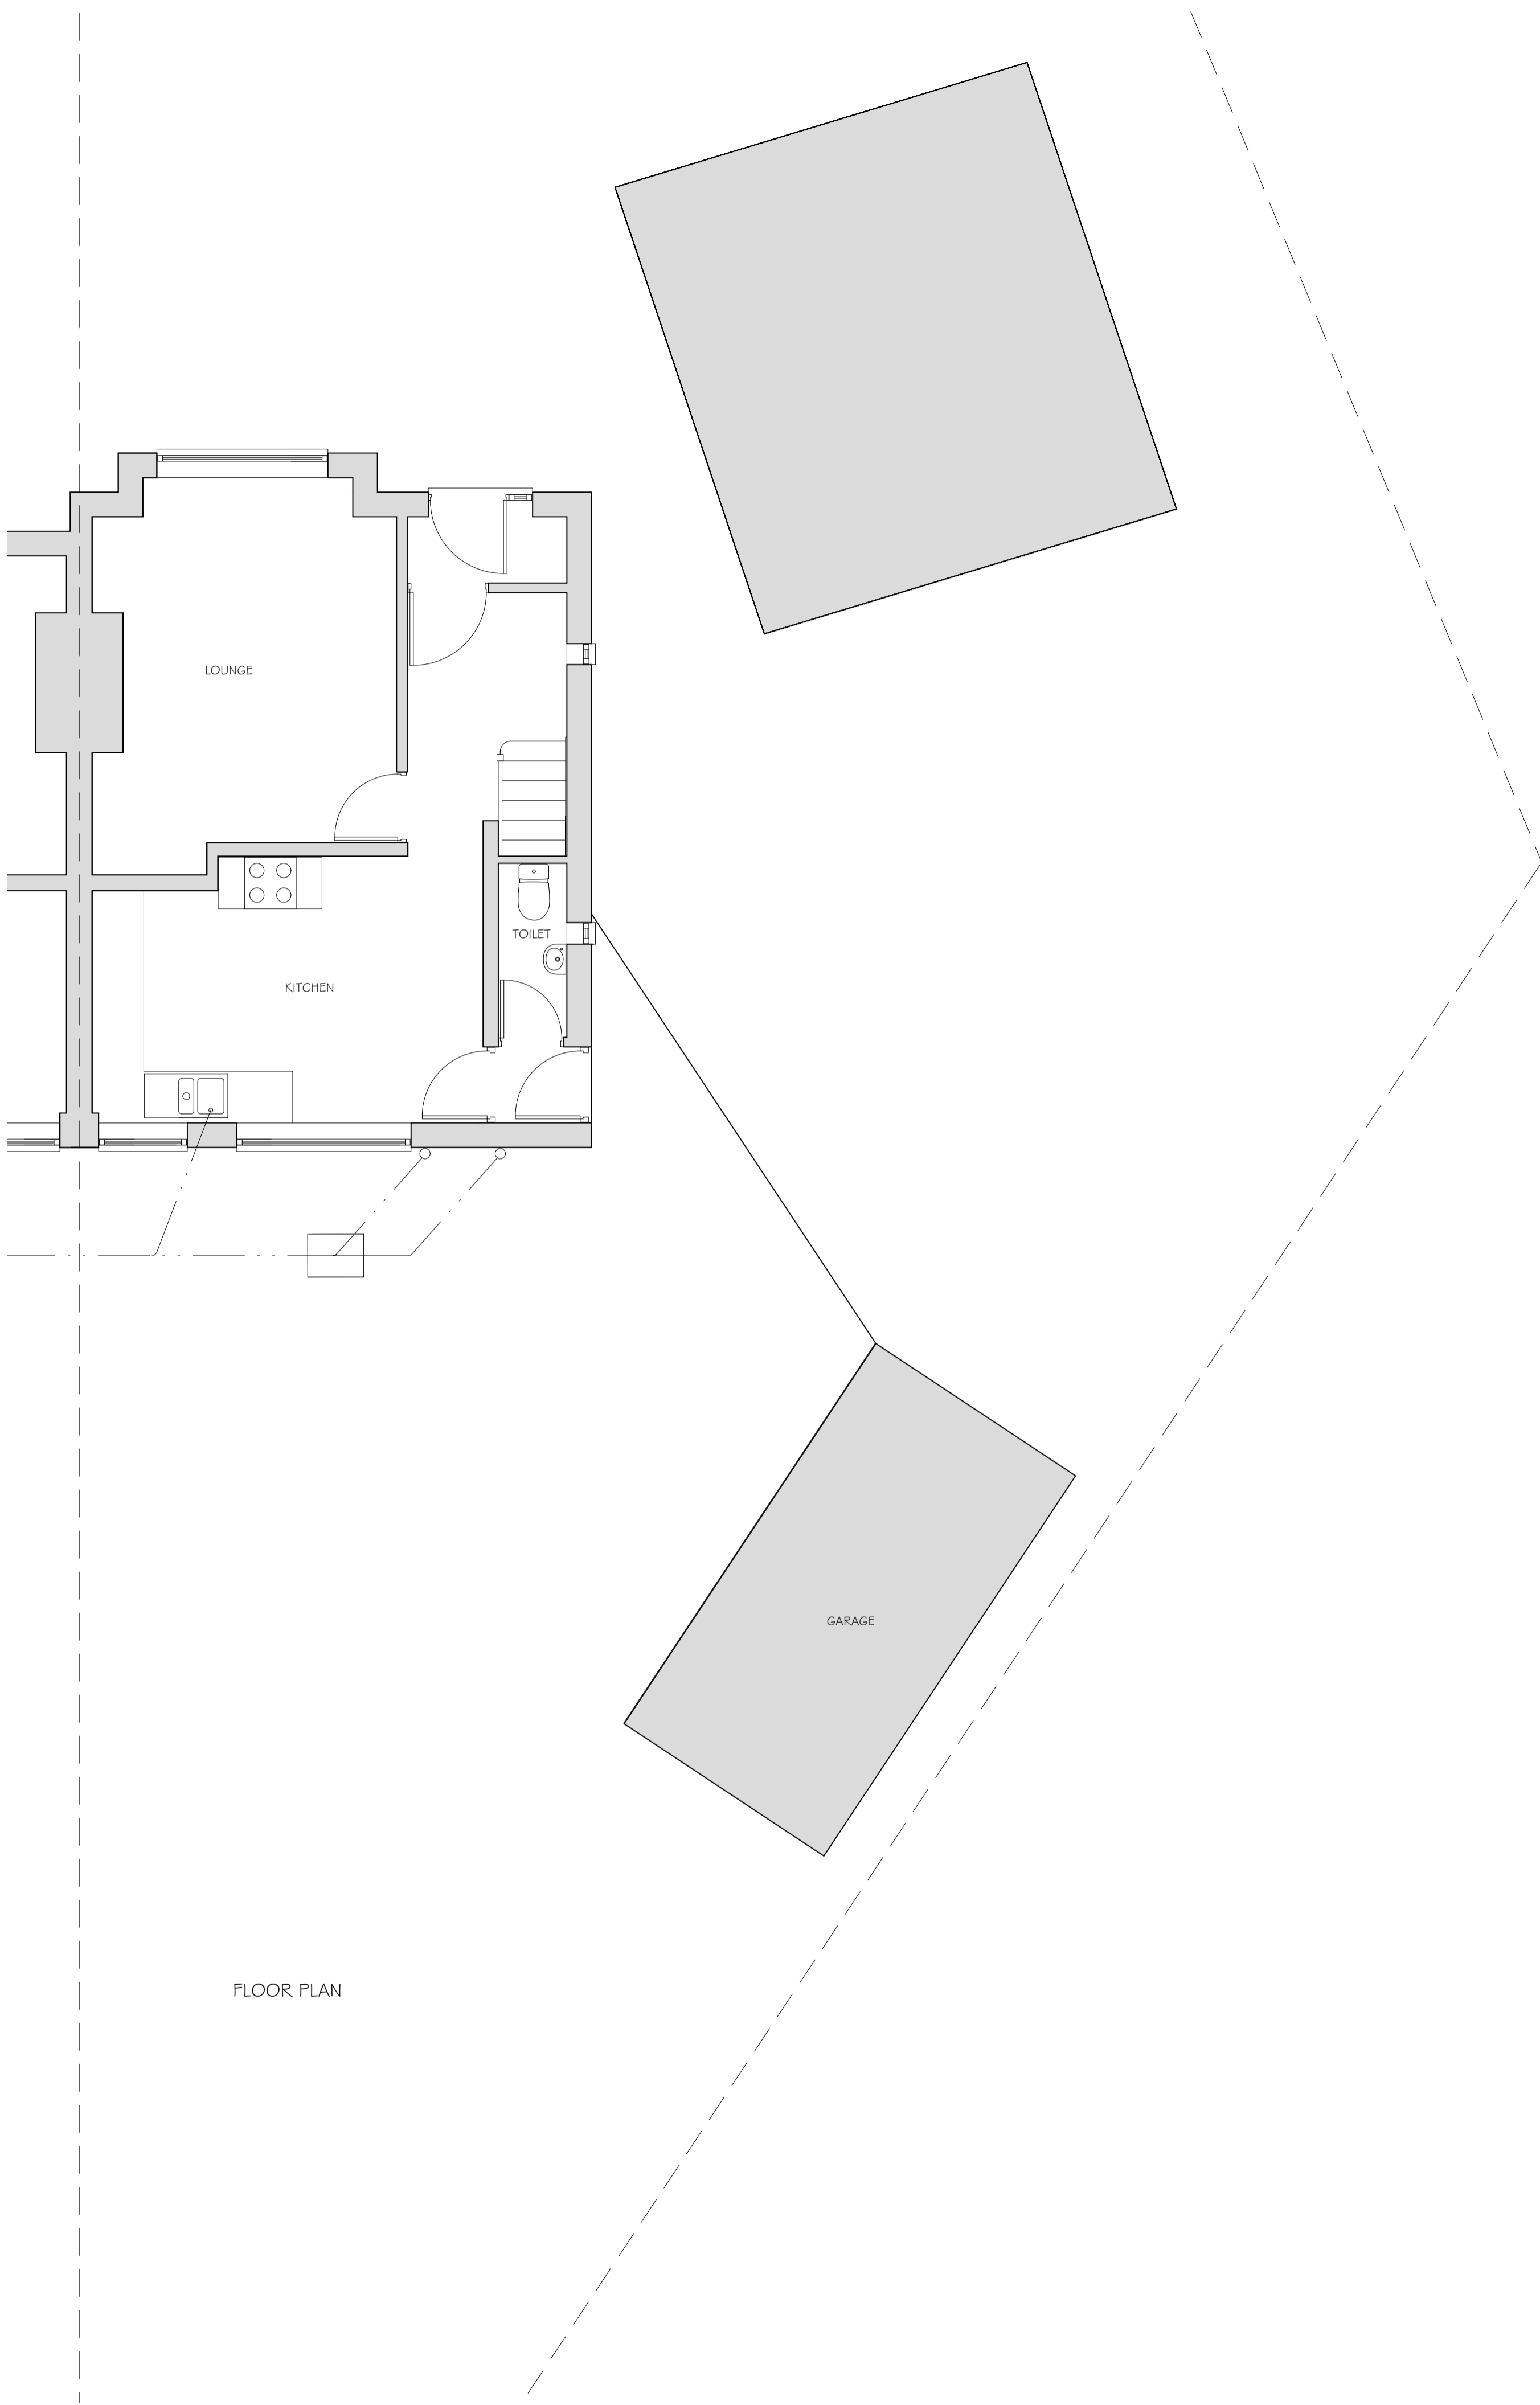

FRONT ELEVATION



SIDE ELEVATION



REAR ELEVATION

**REVISIONS**

© Copyright



**CSB Architecture**  
 Architecture and Surveying

CSB Architecture Ltd  
 Dunstone House, 3 Dunstone Court  
 Market Drayton, Shropshire, TF9 3GA  
 Tel: 01630 654955 Email: info@csbarchitecture.co.uk

**PROJECT**  
 Single Storey Extensions

**ADDRESS**  
 65 Dalelands Estate  
 Market Drayton  
 Shropshire  
 TF9 1AZ

<b>SCALES</b> 1:50 @ A1 & 1:100 @ A3	<b>PLOT SIZE</b> A1
---	------------------------

**DRAWING TITLE**  
 Existing Plans and Elevations

<b>DATE</b> Jan 2024	<b>JOB N°</b> 247	<b>DWG N°</b> 003	<b>REV</b> -
-------------------------	----------------------	----------------------	-----------------