

 


PROPOSED ELEVATIONS

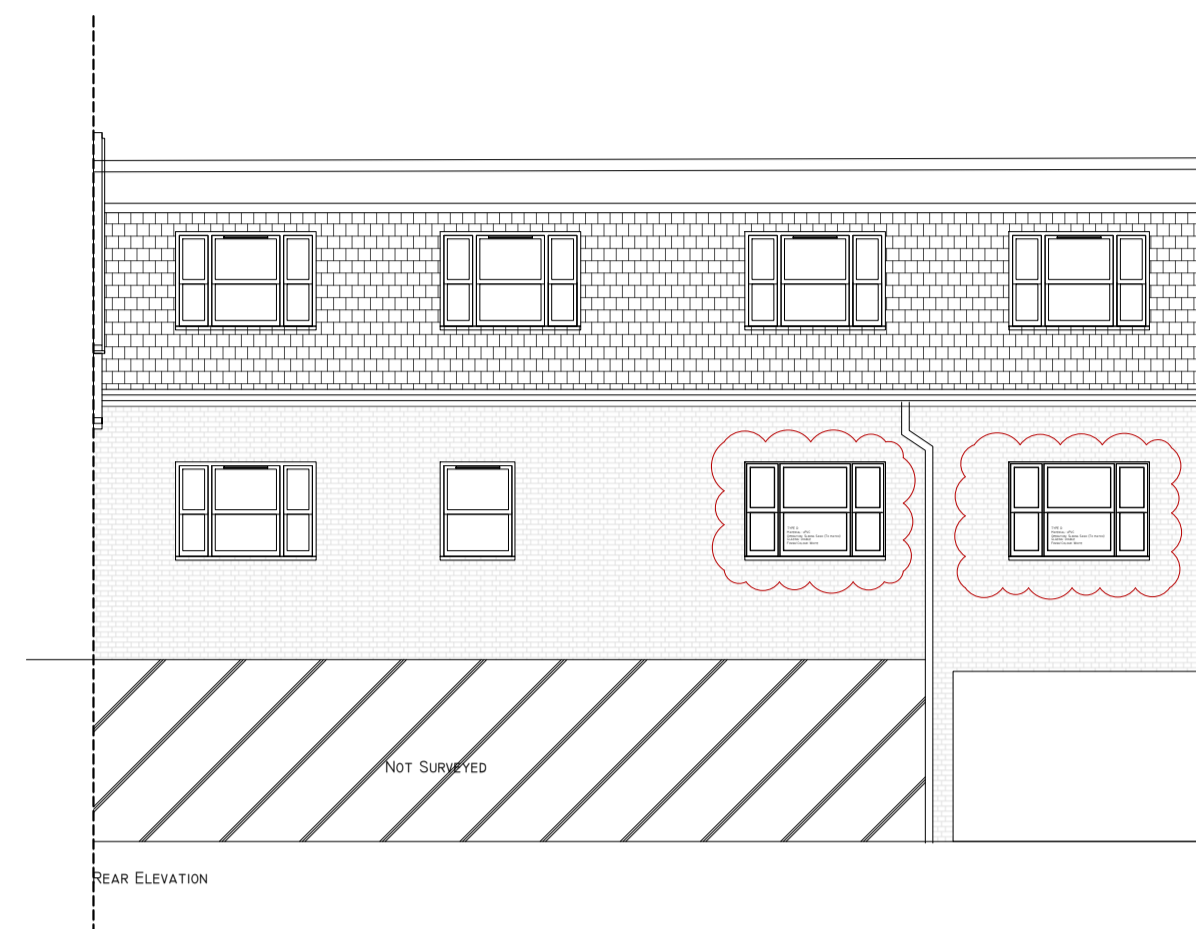

PROPOSED WINDOW SCHEDULE


APPLIED GLAZING BARS

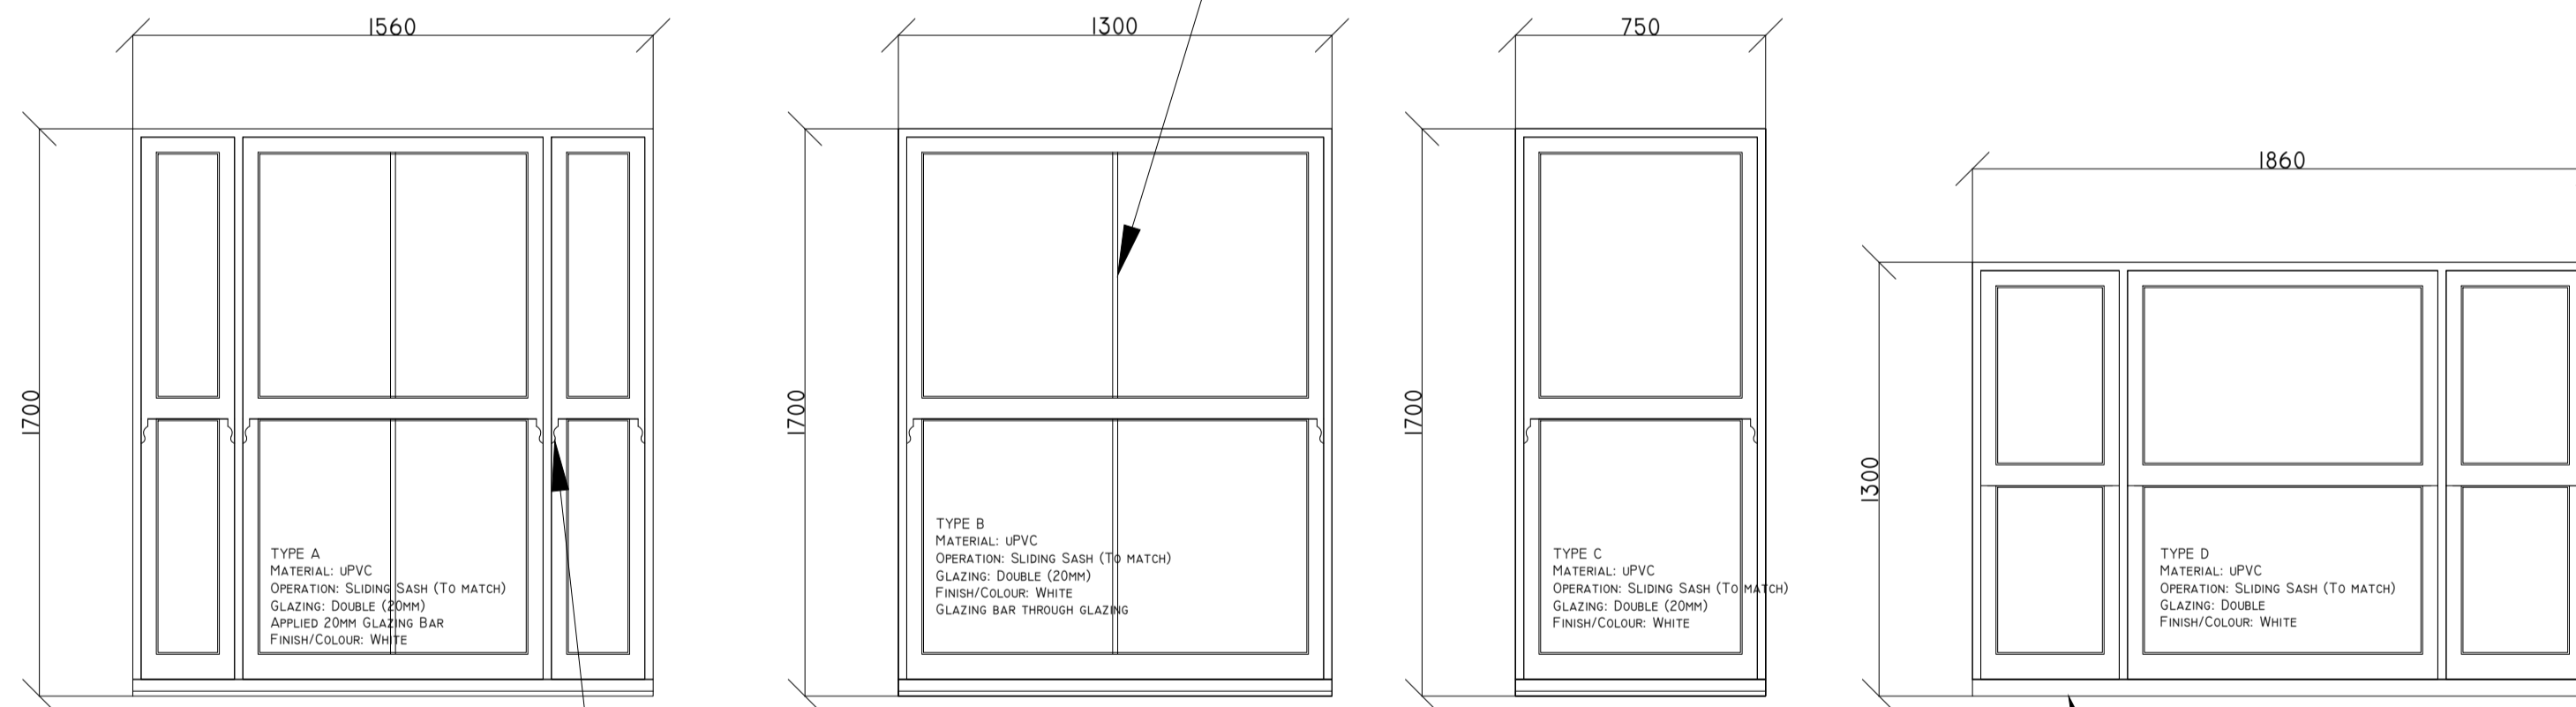

HORN DETAIL TO THE FRONT ELEVATION TO BE REPLICATED

BOX SASHES TO SIT IN SAME LOCATION WITHIN WINDOW OPENING AS EXISTING

SEE DRAWING P04 FOR PROPOSED WINDOW DETAIL

 

<p>AI</p> <p>This drawing and the copyrights and patents therein are the property of JSM and may not be used or reproduced without consent or attribution.</p> <p>It is the responsibility to review these drawings to ensure compliance with the latest building regulations and guidance documents as well as ensure the detailed measurements are correct before undertaking works.</p> <p>No structural, intrusive or specialist surveys have been undertaken as part of this design.</p>	<p>PROJECT: SOMERSET HOUSE, 223-225 ACTON, LONDON W4 50D.</p>	<p>TITLE: PROPOSED ELEVATIONS AND WINDOW SCHEDULE</p>
	<p>CLIENT: WINDOW RENEWAL</p>	<p>DATE OF ISSUE: PLANNING</p>
<p>SCALE: 1:100/20 @ AI</p>	<p>DATE: 09.03.2023</p>	<p>PROJECT NO: P02</p>