



Front Elevation


Side (consider shutters generally)

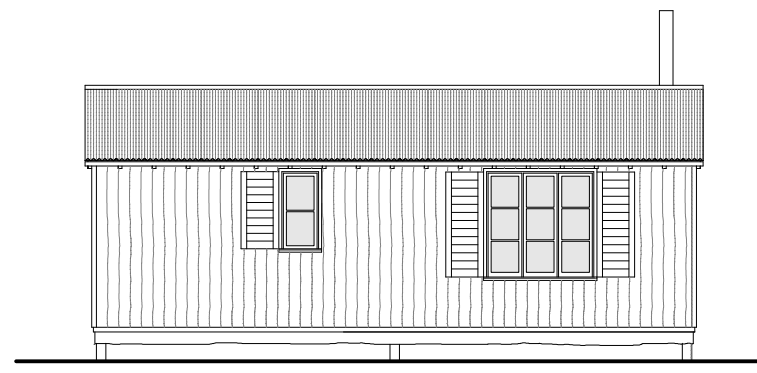

Rear

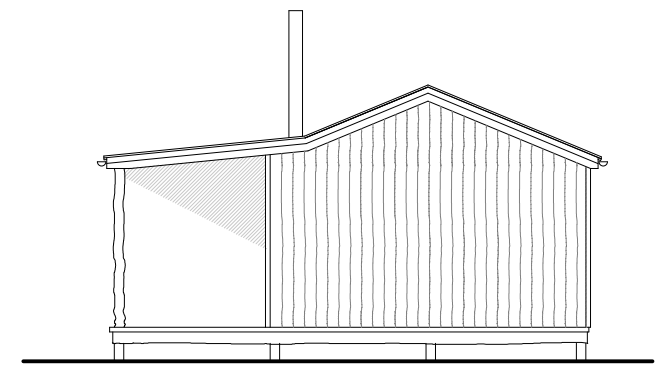

Side

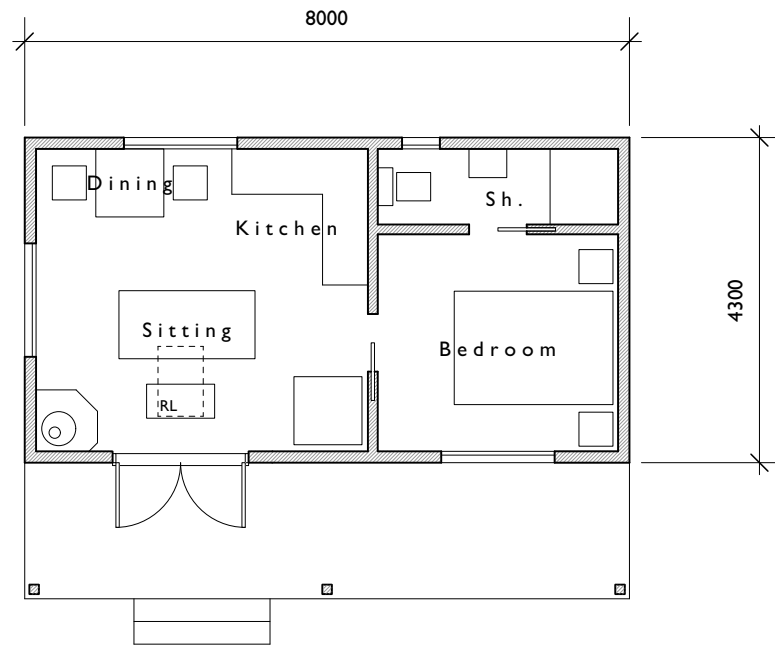


Floor Plan

Materials

- Walls - Natural vertical barked timber.
- Roof - Corrugated tin.
- Joinery - Stained wood.
- Rainwater - Galvanised tin.

Note.

The cabins will be built to the definitions of caravans.

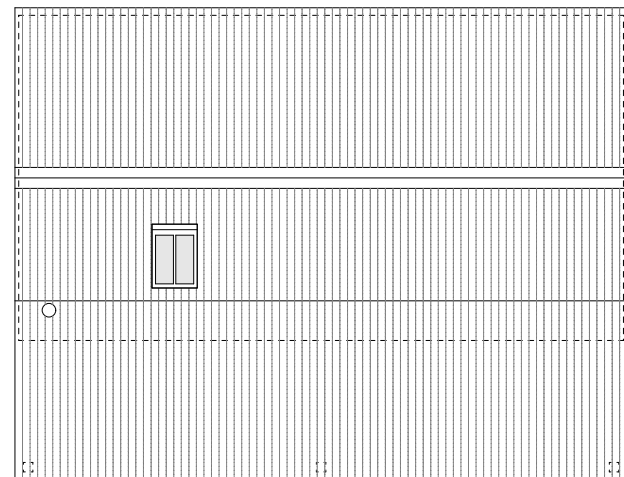

Roof Plan



enquiries@rogerbalmerdesign.co.uk	ROGER BALMER DESIGN	Telephone 01206 299477
FOUNTAIN HOUSE STUDIO THE STREET EAST BERGHOLT COLCHESTER CO7 6TB		
Client Mr and Mrs McGregor	Project Perkins Farm, Mendlesham Green	Drawing Proposed Cabin 4
Scale 1:100 at A3	Date Nov 2023	Del. MJT
Contractors must verify all dimensions and information on site prior to commencement of work. Do not scale from drawing.		Drawing no. 3023 - 14 © Roger A Balmer Ltd