


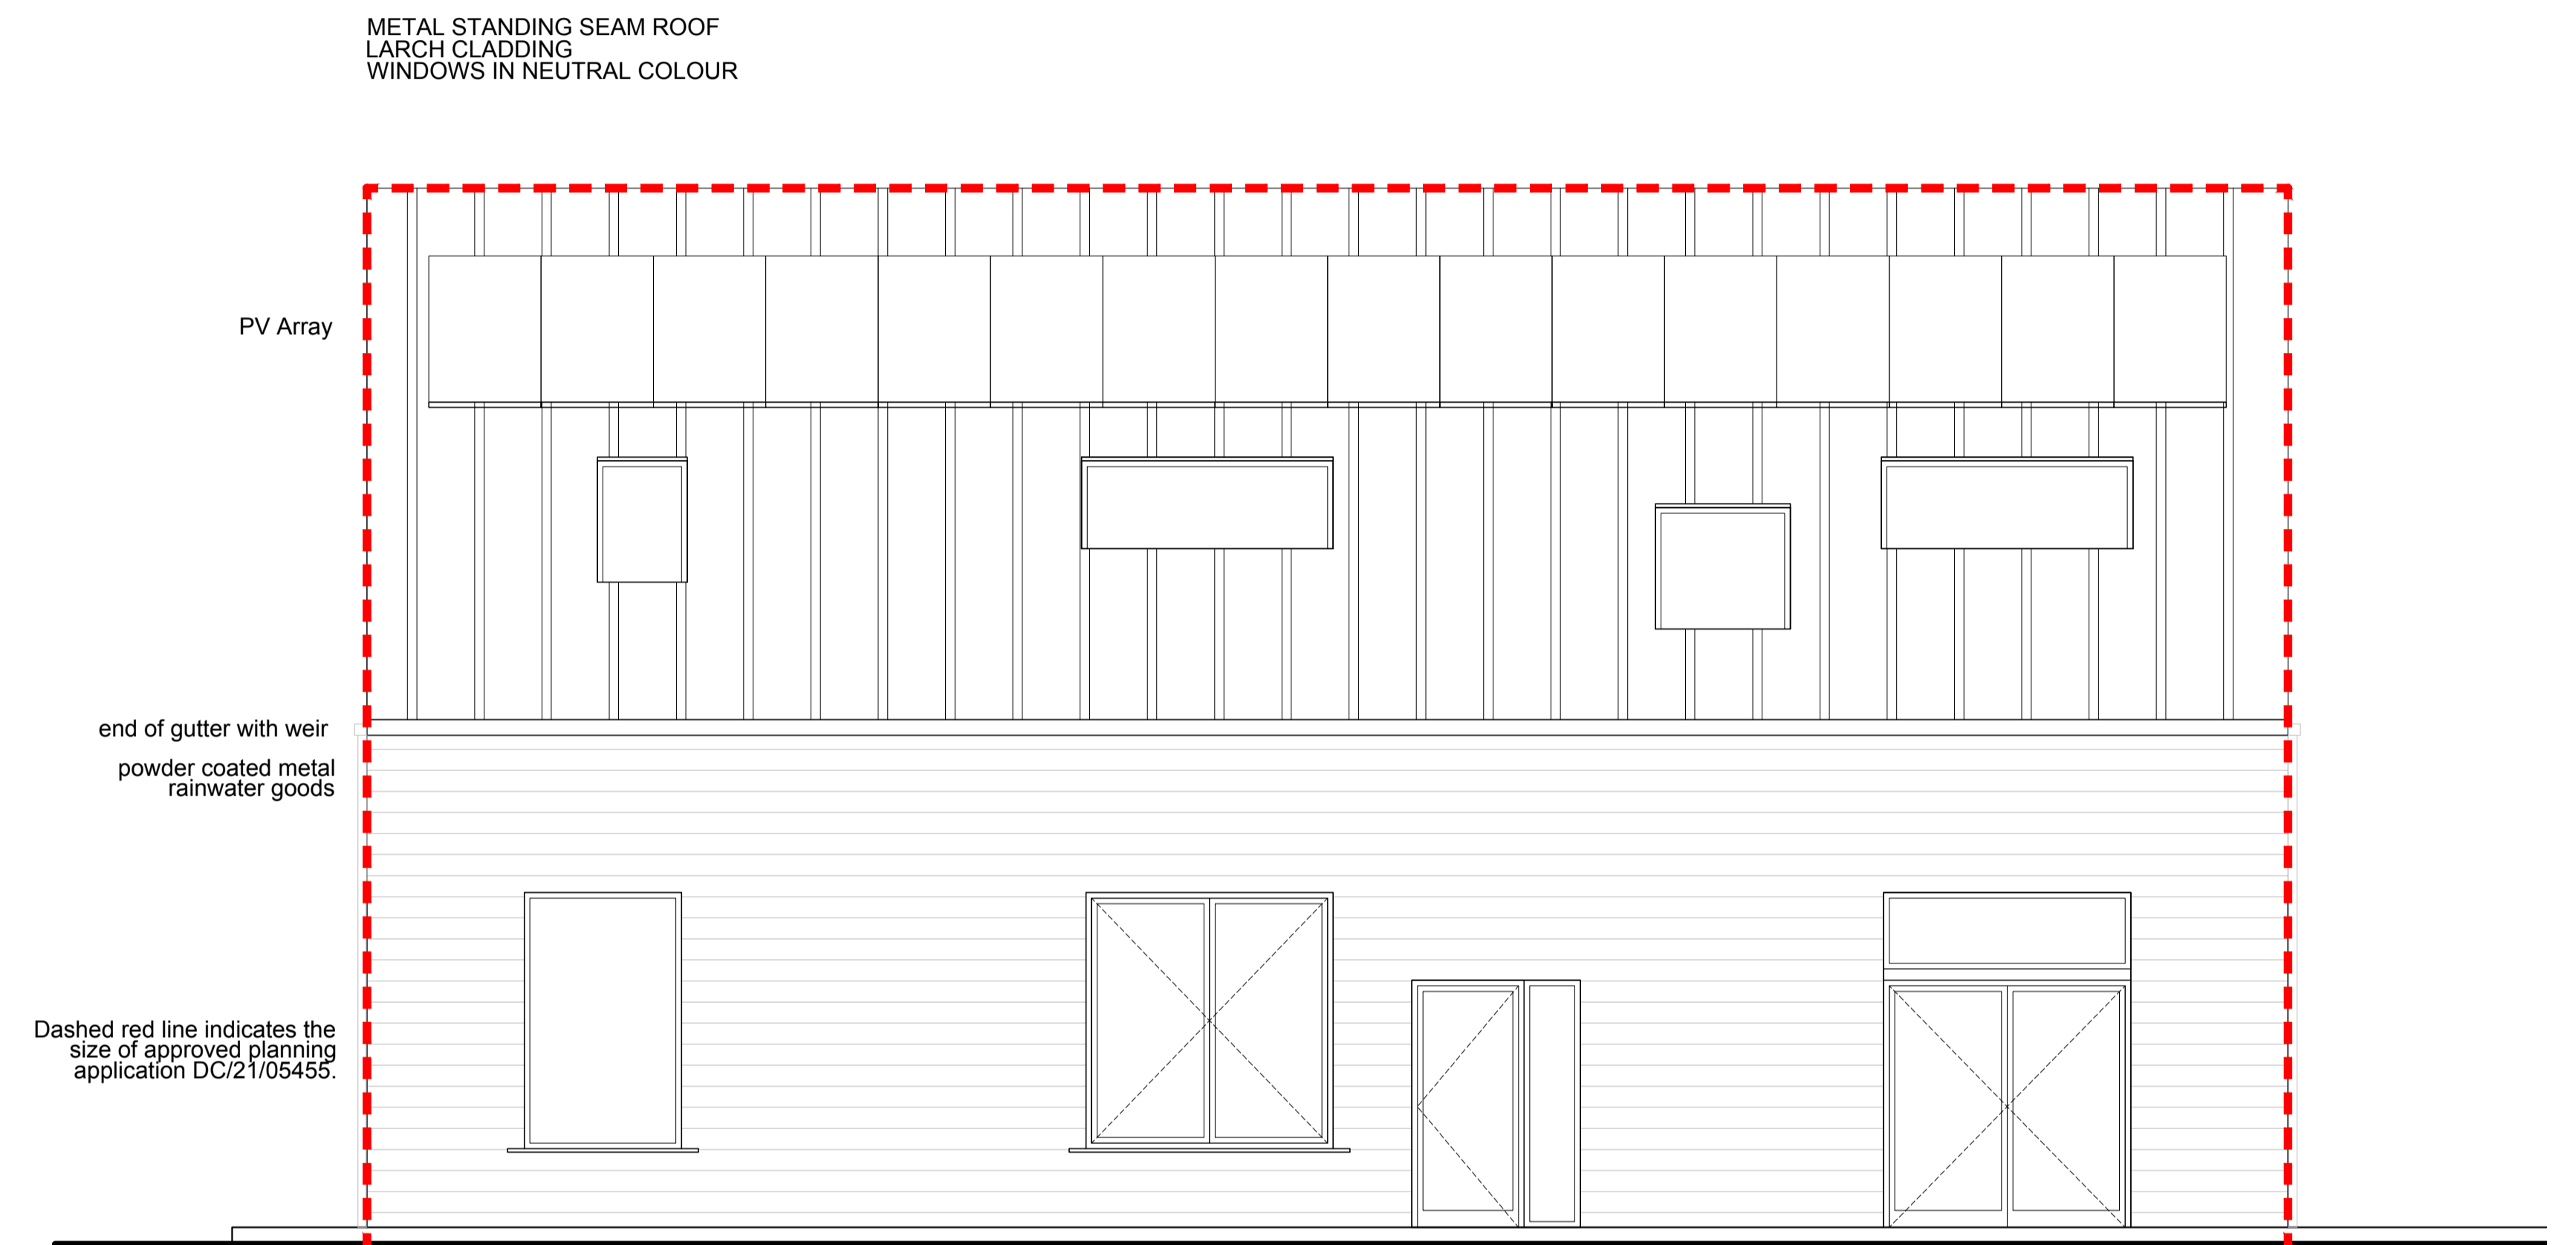

01 WEST ELEVATION
SCALE 1:50 @ A1



02 SOUTH ELEVATION
SCALE 1:50 @ A1

Rev	Date	Description	By
-	07/06/23	Issued for information	WB
A	15/08/23	Issued for information	WB
B			
C			
D			
E			
F			
G			
H			

Do not Scale. Use figured dimensions only. All dimensions to be checked on site
All drawings to be read in conjunction with the Engineers' drawings. Any discrepancies between consultants drawings to be reported to the Architect before any work commences.

Material Cultures Design Ltd
Unit 15 Regent Studios
8 Andrews Road
London, E8 4QN
www.materialcultures.org
info@materialcultures.org

Project:	Fellows Farm	Job:	2212
Title:	Proposed Elevations		
Scale @A1: 1:50	Number:	1301	Rev: A
Scale @A3: 1:100			