


CORUGATED METAL ROOF
 TIMBER CLADDING
 WINDOWS OF NEUTRAL COLOUR

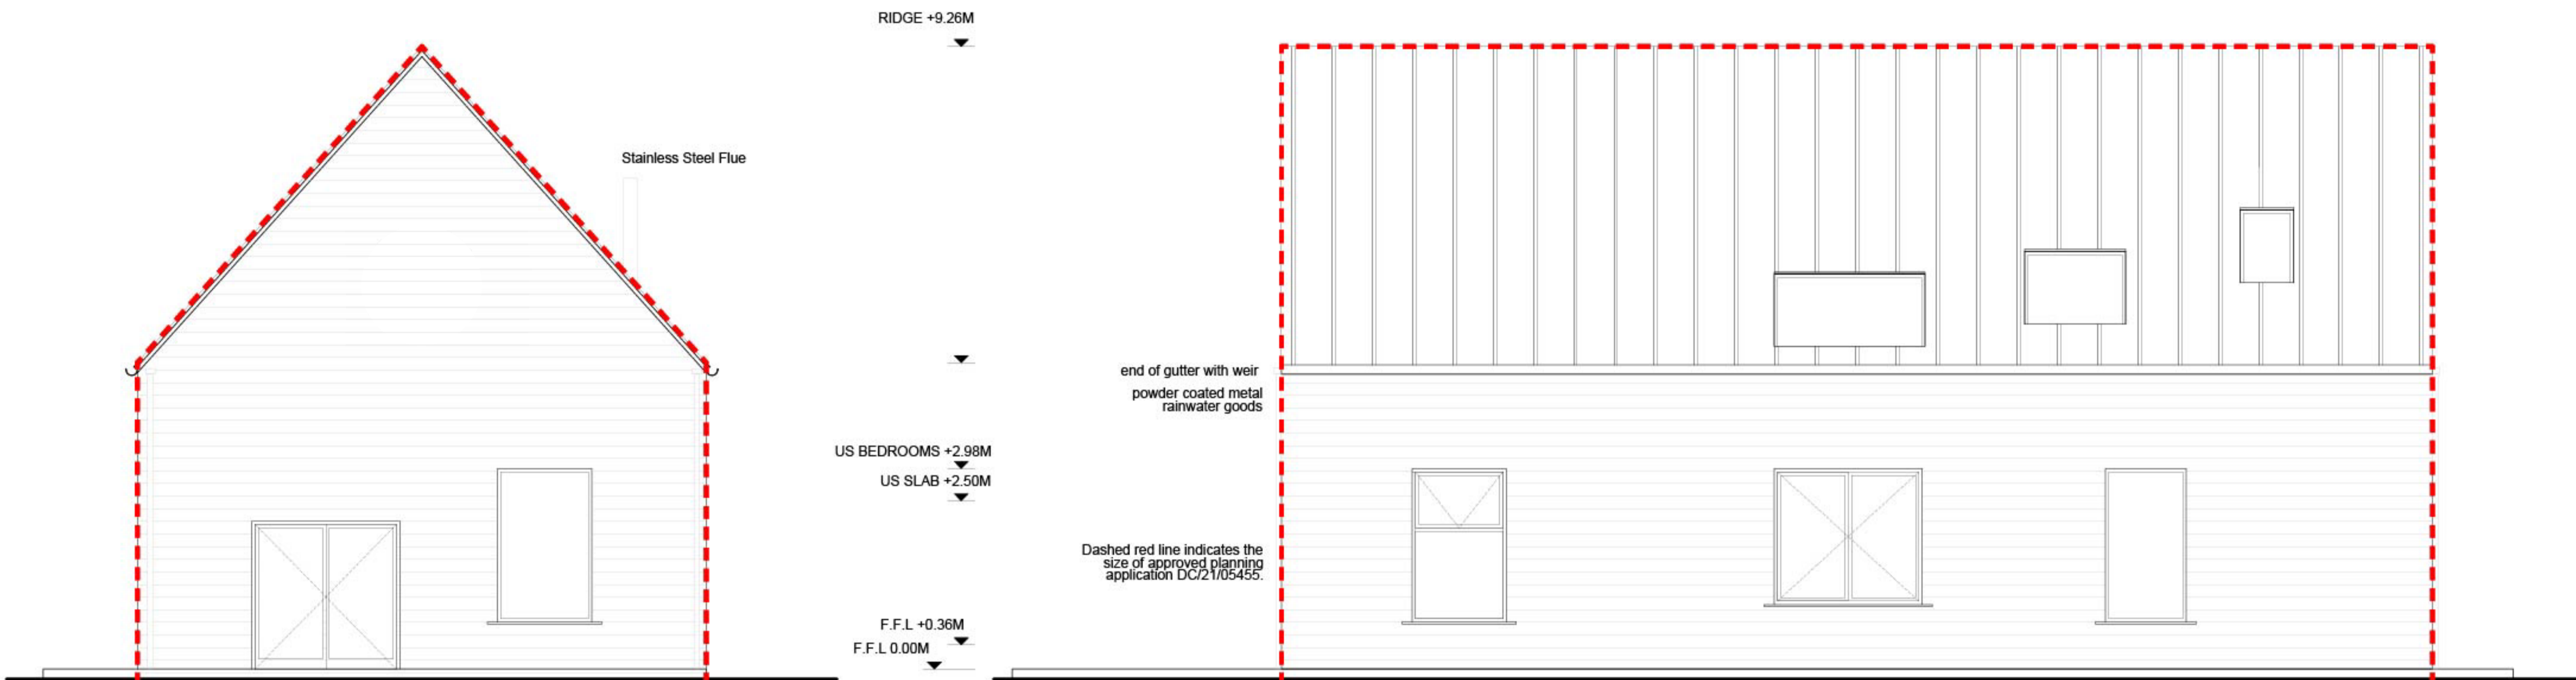

01 EAST ELEVATION
 SCALE 1:50 @ A1

02 NORTH ELEVATION
 SCALE 1:50 @ A1

Rev	Date	Description	By
A	07/08/23	Issued for information	WB
B	15/08/23	Issued for information	WB
C			
D			
E			
F			
G			
H			

Do not Scale. Use figured dimensions only. All dimensions to be checked on site
 All drawings to be read in conjunction with the Engineers' drawings. Any discrepancies between consultants drawings to be reported to the Architect before any work commences.

Material Cultures Design Ltd
 Unit 15 Regent Studios
 8 Andrews Road
 London, E8 4QN
 www.materialcultures.org
 info@materialcultures.org

Project:	Fellows Farm	Job:	2212
Title:	Proposed Elevations		
Scale @A1:	1:50	Number:	1302
Scale @A3:	1:100	Rev:	A