




REAR (SOUTH) ELEVATION




SIDE (EAST) ELEVATION



FRONT (NORTH) ELEVATION

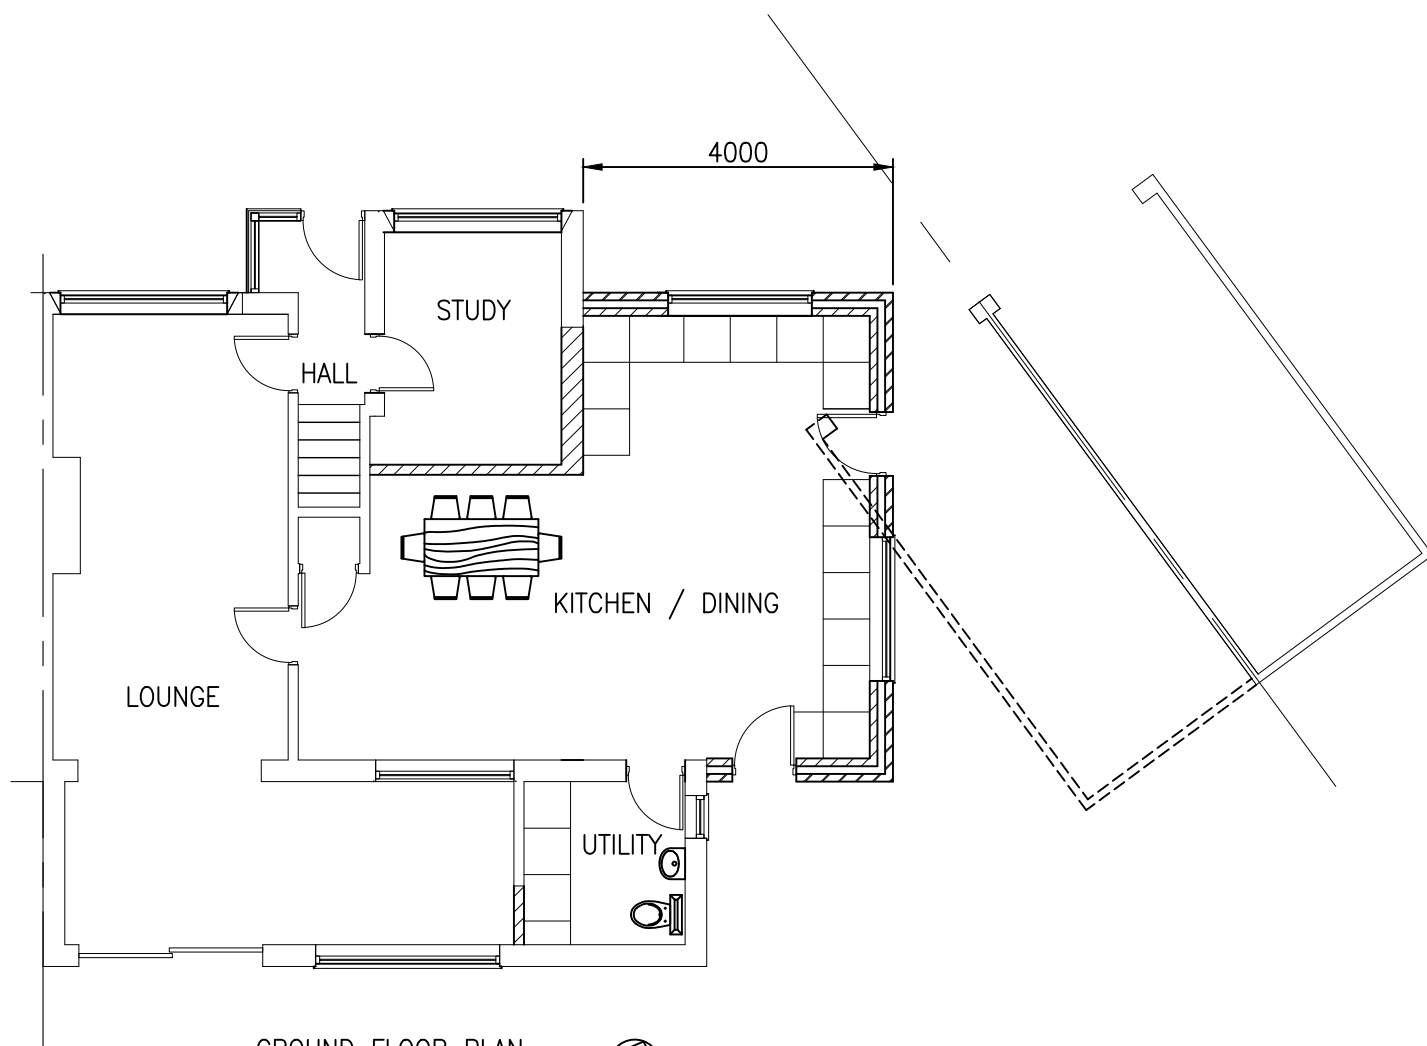

GROUND FLOOR PLAN

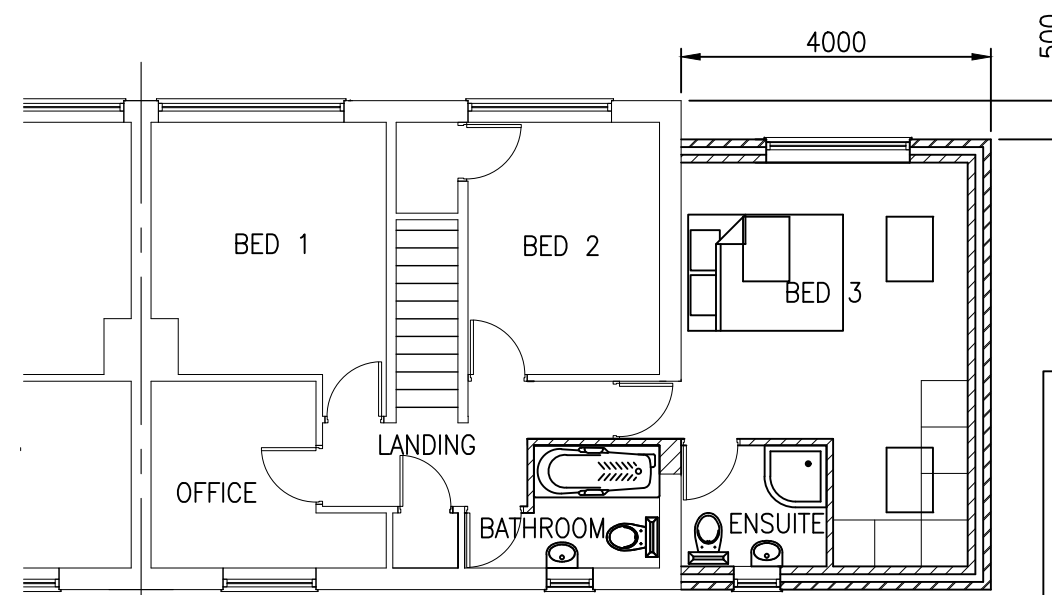

FIRST FLOOR PLAN

Materials.
Walls.
 Red brickwork, to match existing.
Roof.
 Brown tiles to match existing.
Windows and Doors.
 White UPVC to match existing.
Fascia and Gutters.
 White to match existing.

DRAWING FOR PLANNING PURPOSE ONLY.



Paul Davis Structural Services,
 71 Highfield Road,
 Ipswich, IP1 6DG
 Tel: 01473 741931
 Mobile: 07971 865033
 e-mail: paul.davis7126@gmail.com

Structural Engineering &
 Steelwork Fabrication

Drawing Title
 4 HENDERSON CLOSE,
 BRAMFORD.
 IP8 4ET.
 PROPOSED DETAILS.

Scale 1:100(A3)	Drawn PRD	Date FEB 24	App
--------------------	--------------	----------------	-----

AutoCAD Drawing No. 24013 / 2	Rev.
----------------------------------	------

Rev	Date	Drawn	Description