



REAR (SOUTH) ELEVATION





SIDE (EAST) ELEVATION

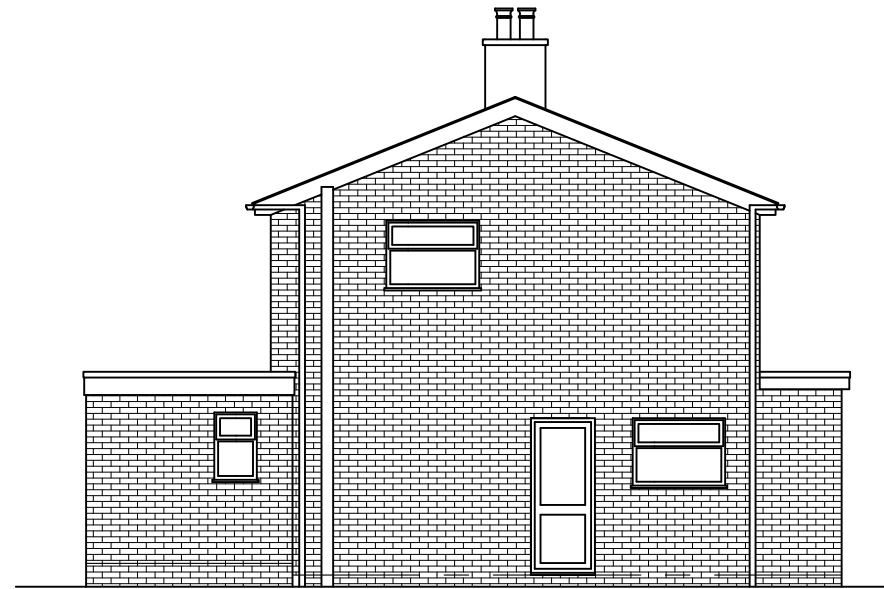

FRONT (NORTH) ELEVATION

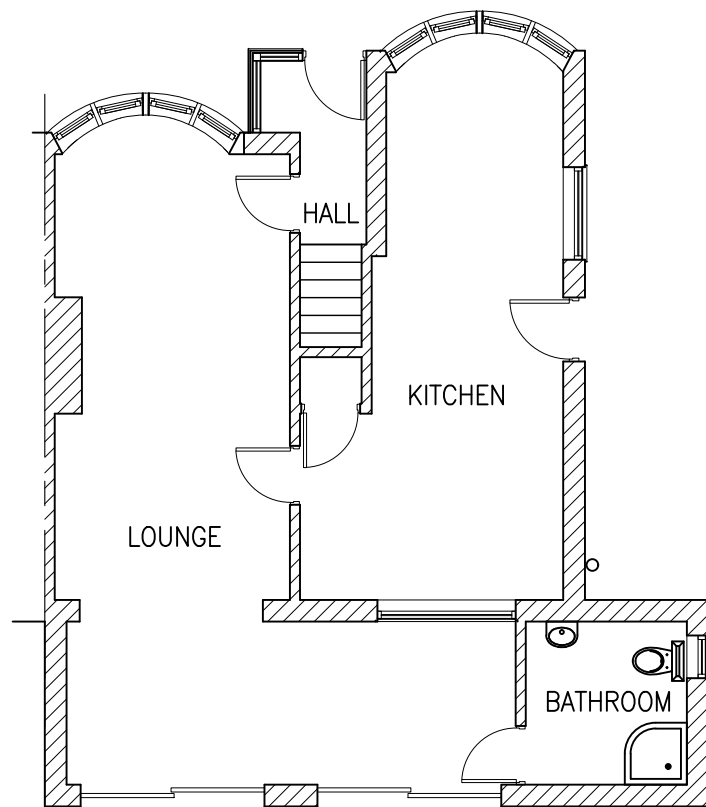

GROUND FLOOR PLAN

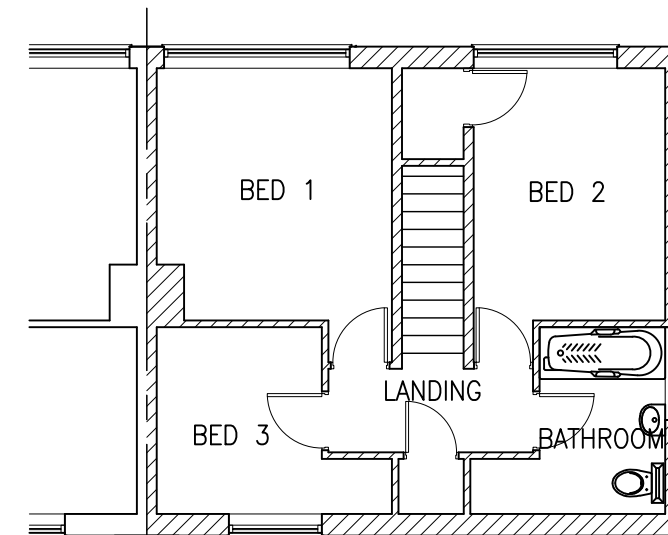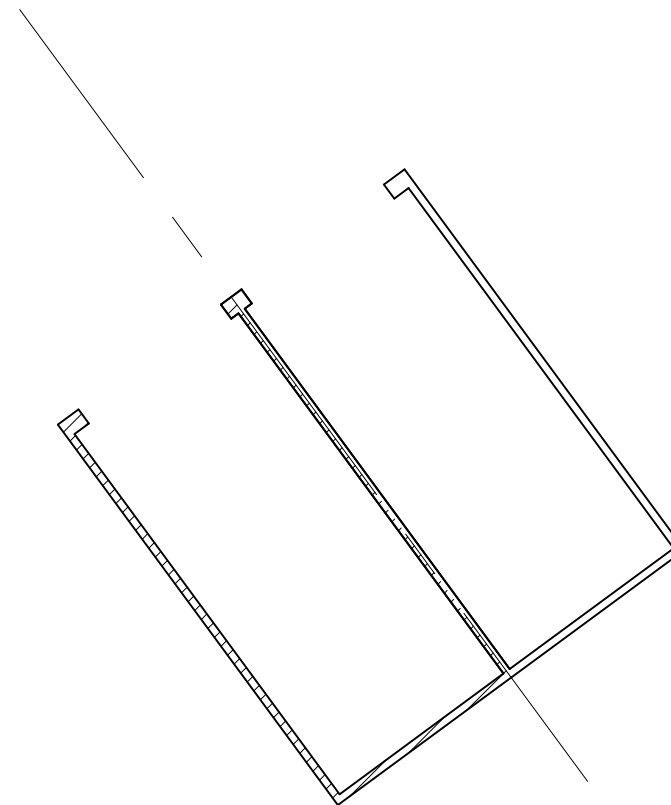

FIRST FLOOR PLAN

DRAWING FOR PLANNING PURPOSE ONLY.



Paul Davis Structural Services,
71 Highfield Road,
Ipswich, IP1 6DG
Tel: 01473 741931
Mobile: 07971 865033
e-mail: paul.davis7126@gmail.com

Structural Engineering &
Steelwork Fabrication

Drawing Title
4 HENDERSON CLOSE,
BRAMFORD.
IP8 4ET.
EXISTING DETAILS.

Scale 1:100(A3)	Drawn PRD	Date FEB 24	App
AutoCAD Drawing No. 24013 / 1			Rev.

Rev	Date	Drawn	Description