

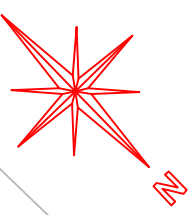


(A4 Drawing) Scale 1:500 -1m metres

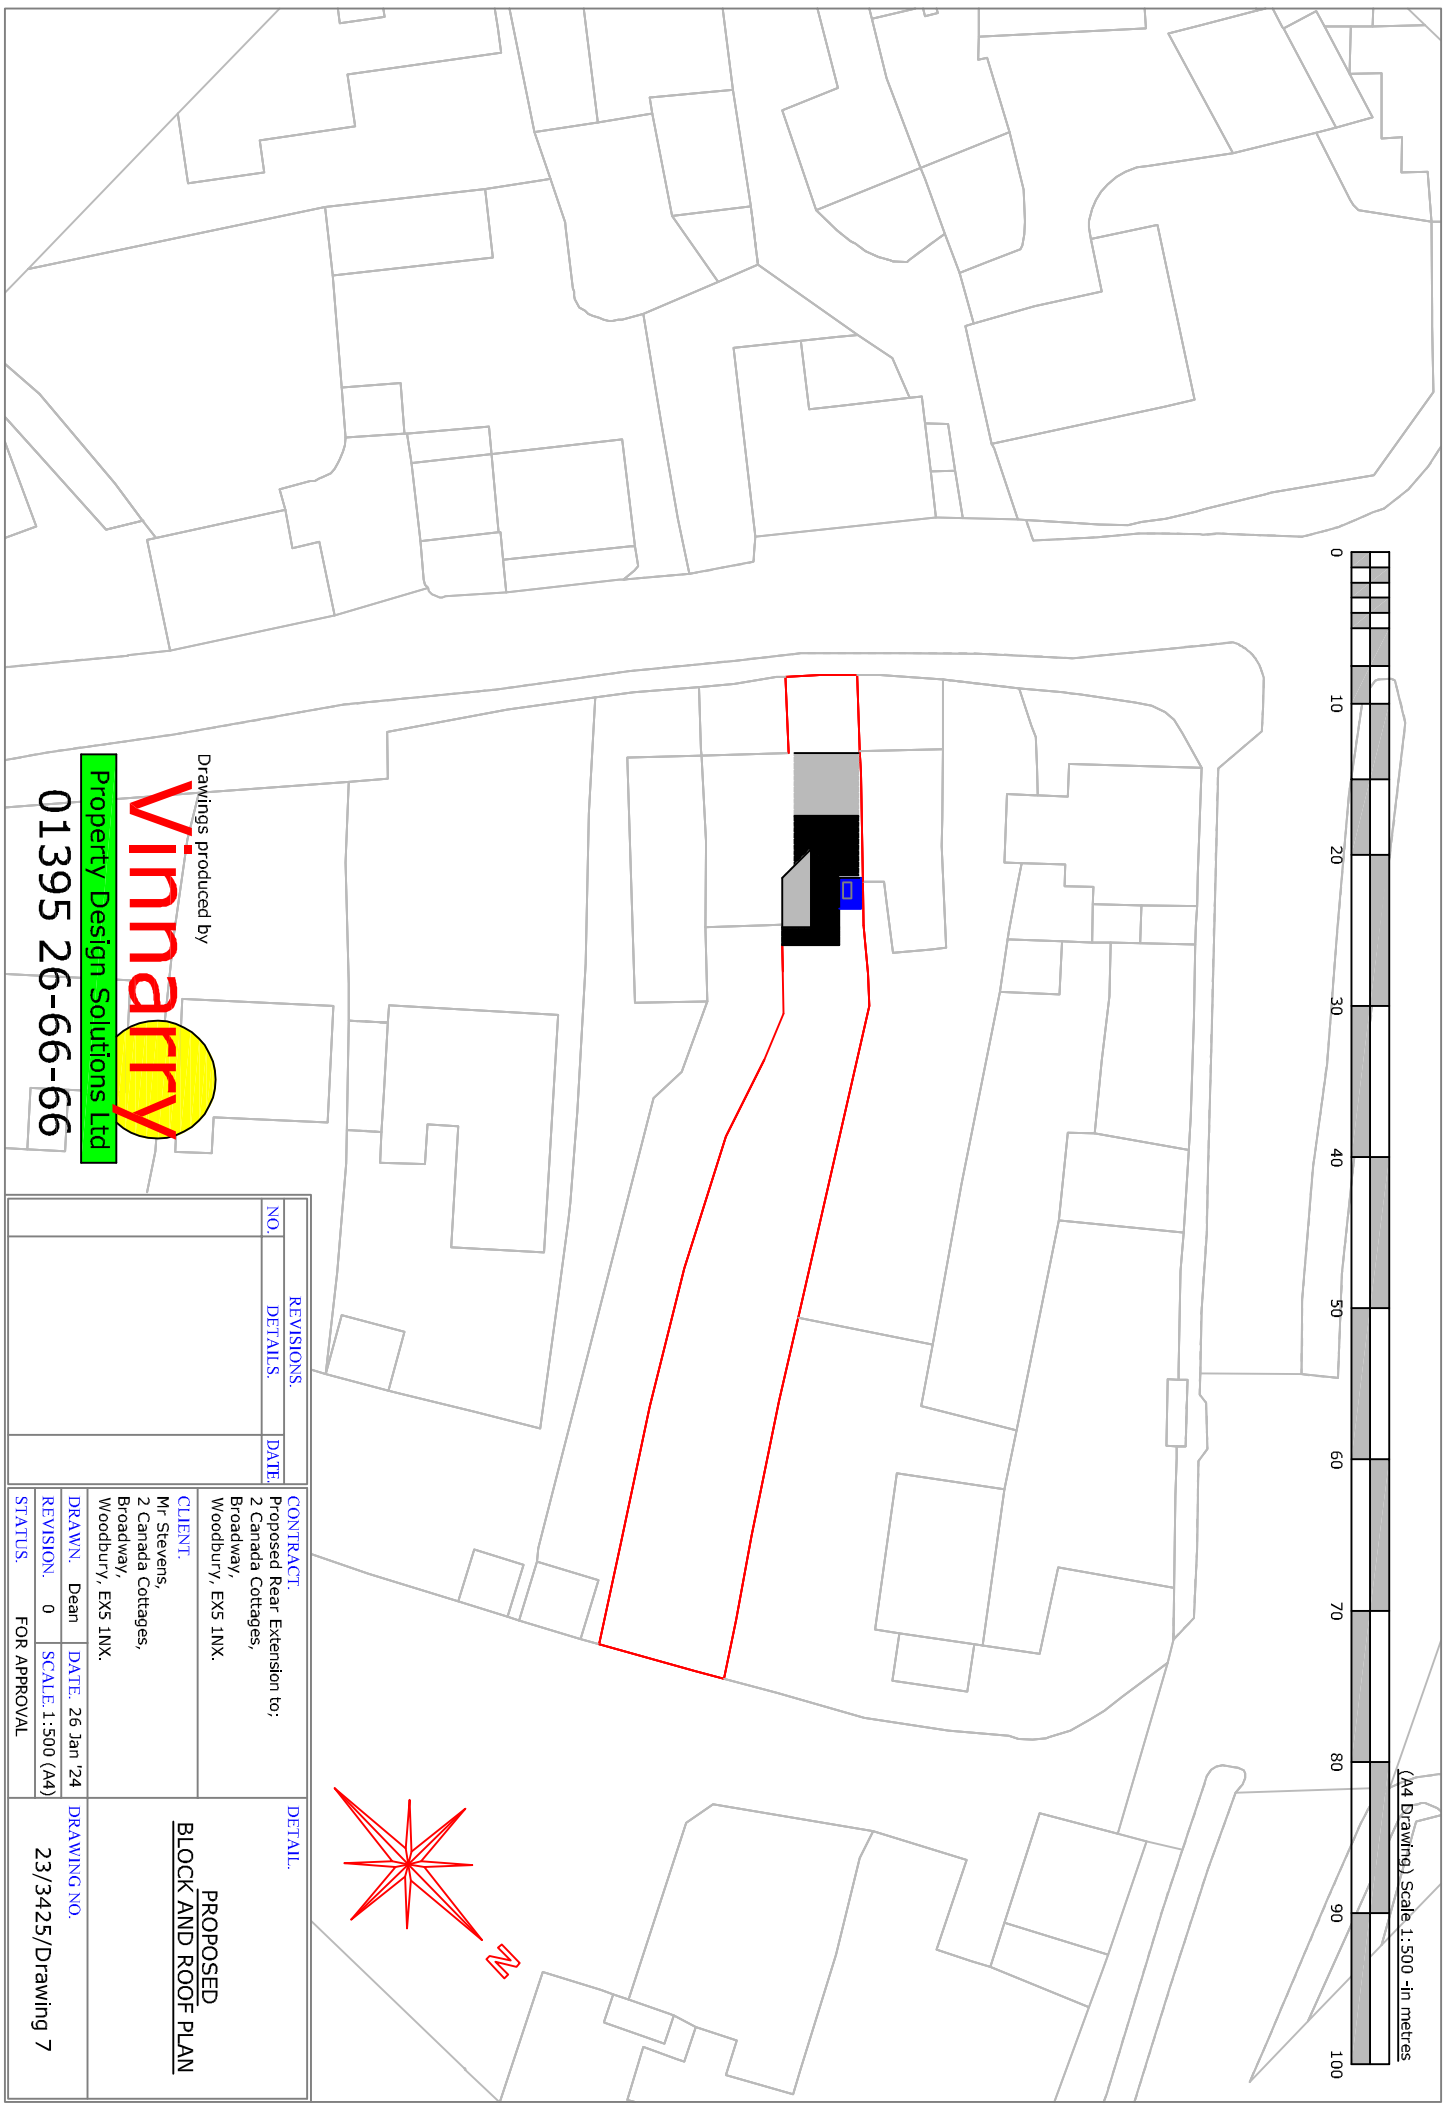

Drawings produced by

 

Property Design Solutions Ltd

01395 26-66-66

REVISIONS		CONTRACT:		DETAIL:
NO.	DETAILS	DATE		
			Proposed Rear Extension to: 2 Canada Cottages, Broadway, Woodbury, EX5 1NX.	<b>PROPOSED BLOCK AND ROOF PLAN</b>  DRAWING:NO 23/3425/Drawing 7
			<b>CLIENT:</b> Mr. Stevens, 2 Canada Cottages, Broadway, Woodbury, EX5 1NX.	
			<b>DRAWN:</b> Dean <b>DATE:</b> 26 Jan '24 <b>REVISION:</b> 0 <b>SCALE:</b> 1:500 (A4) <b>STATUS:</b> FOR APPROVAL	