

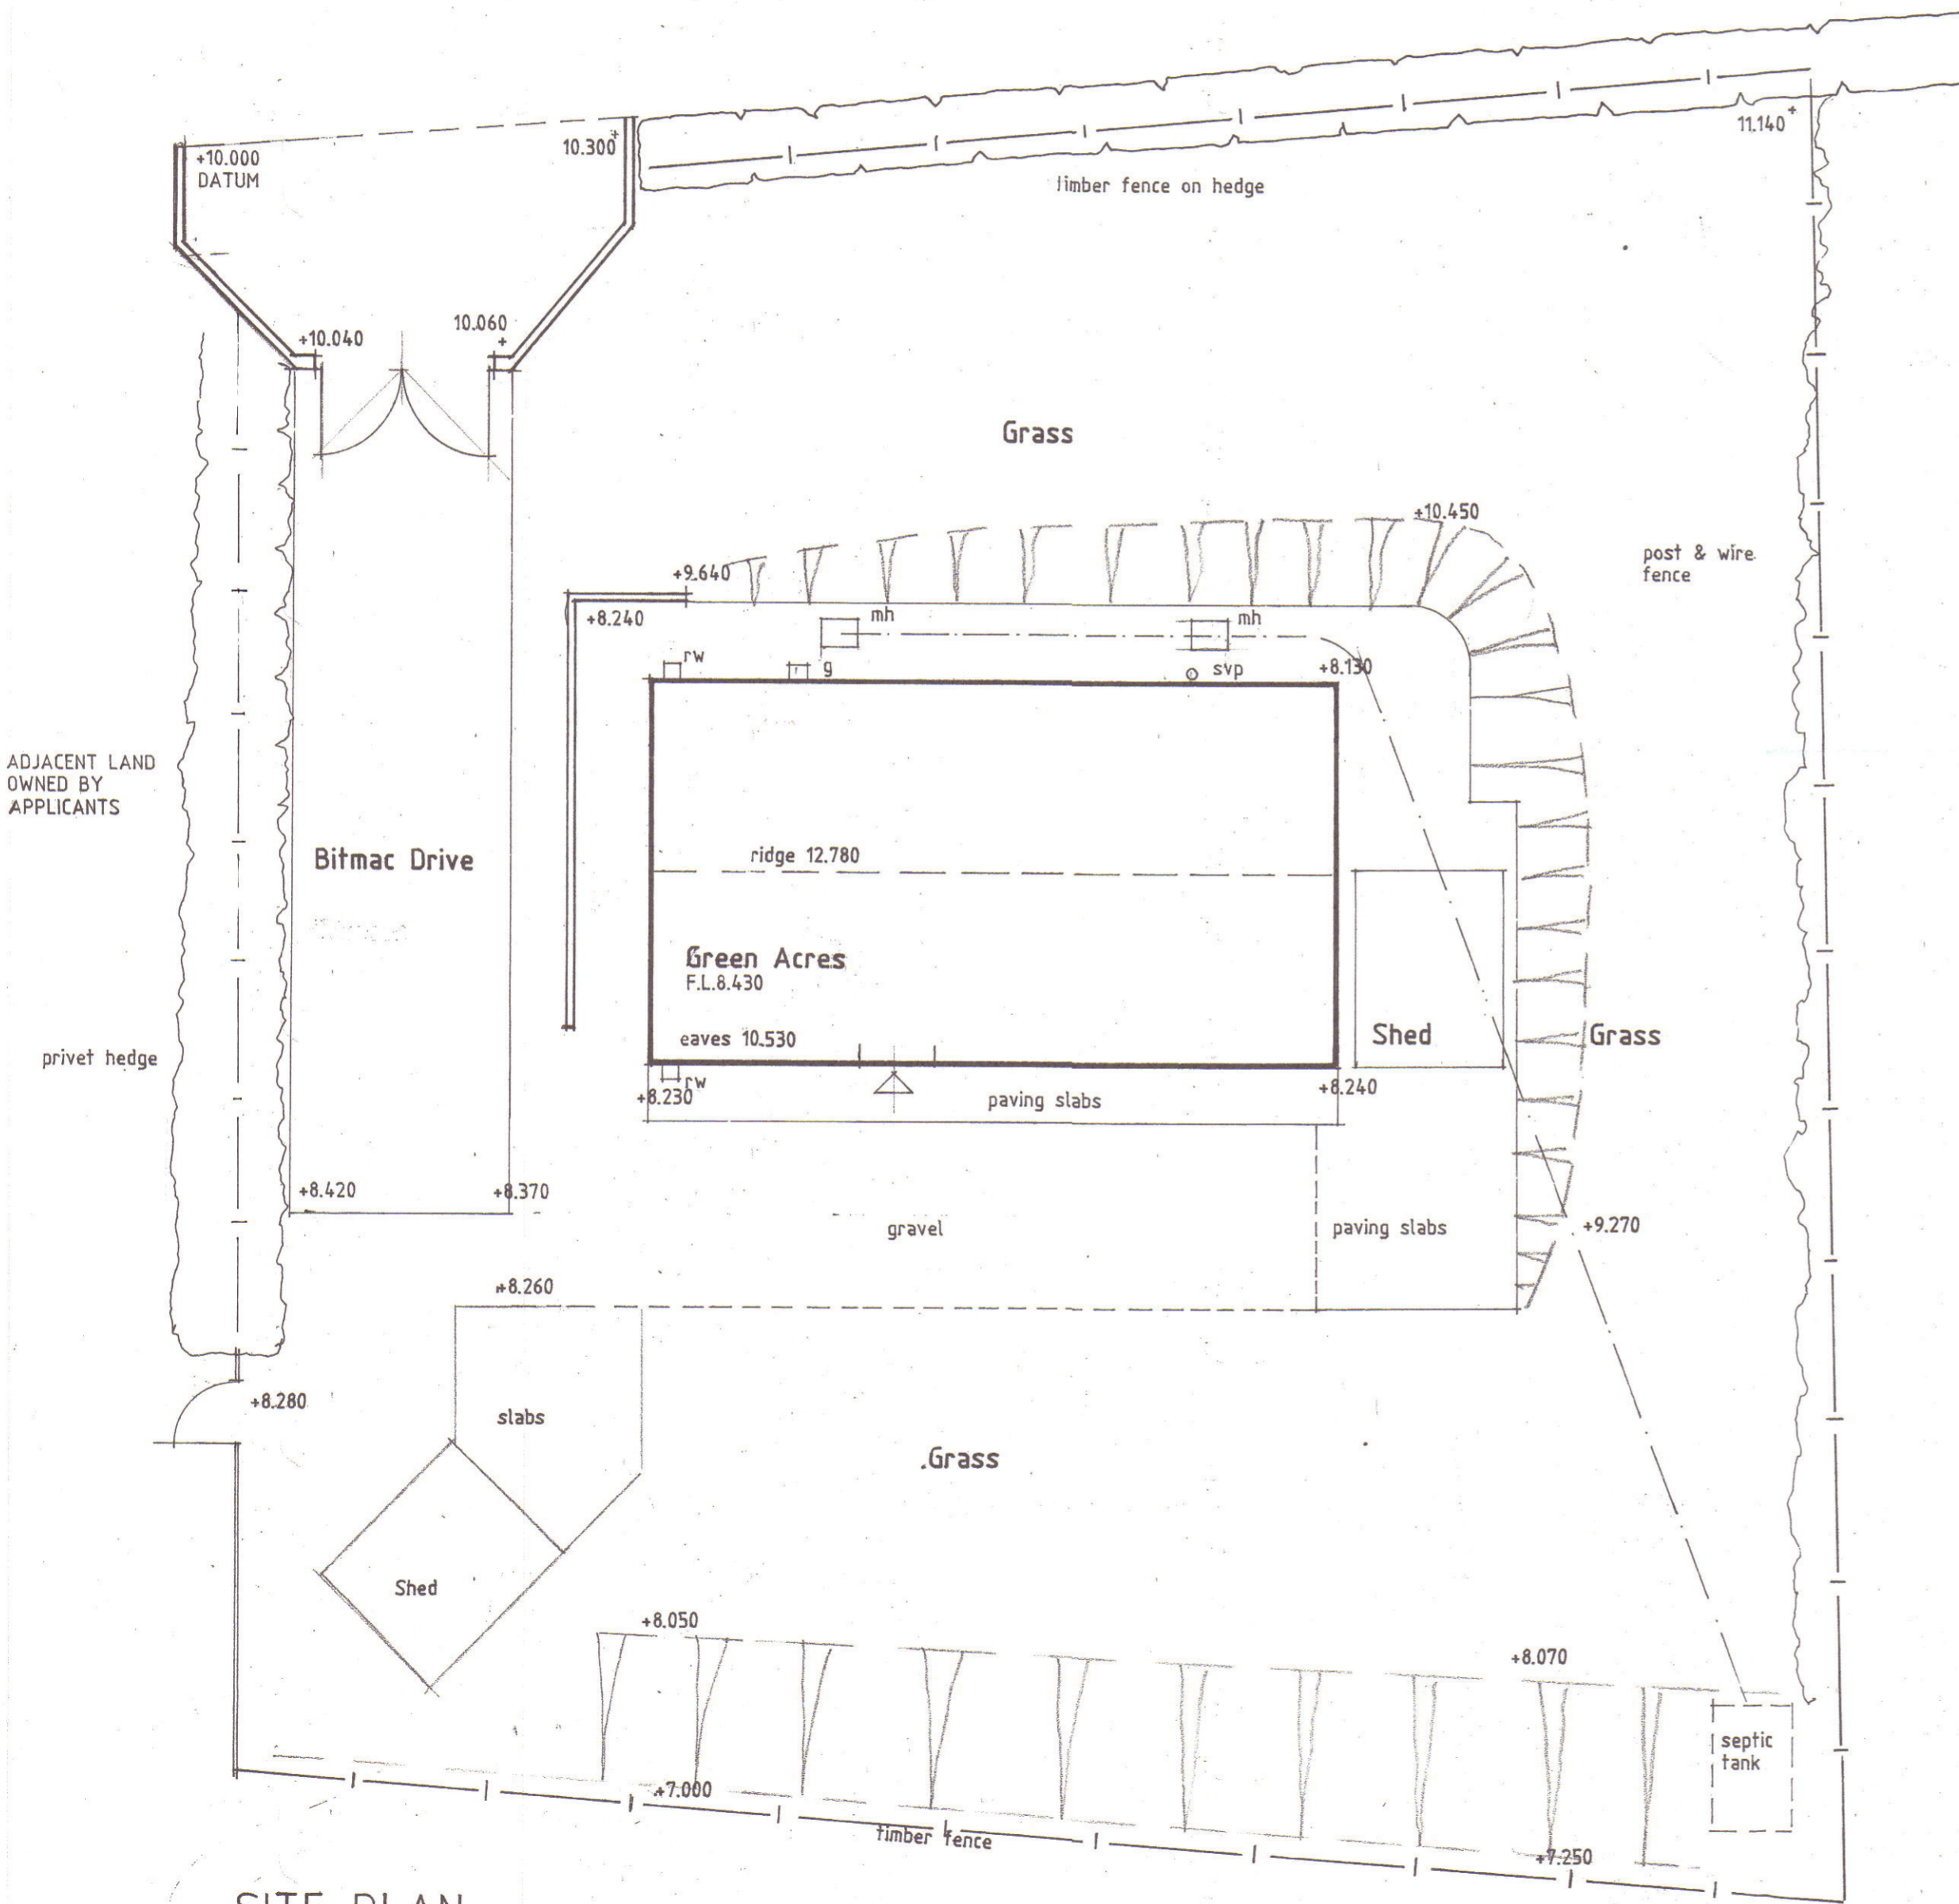
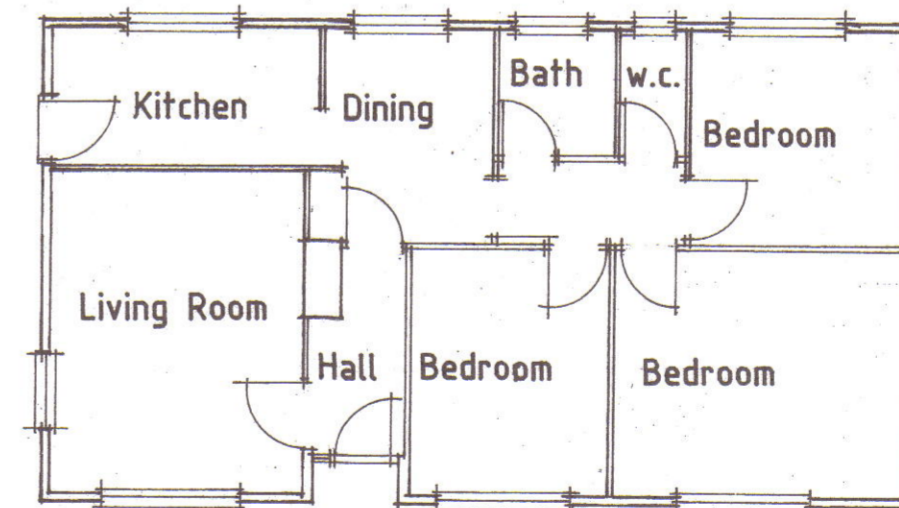


B.3360

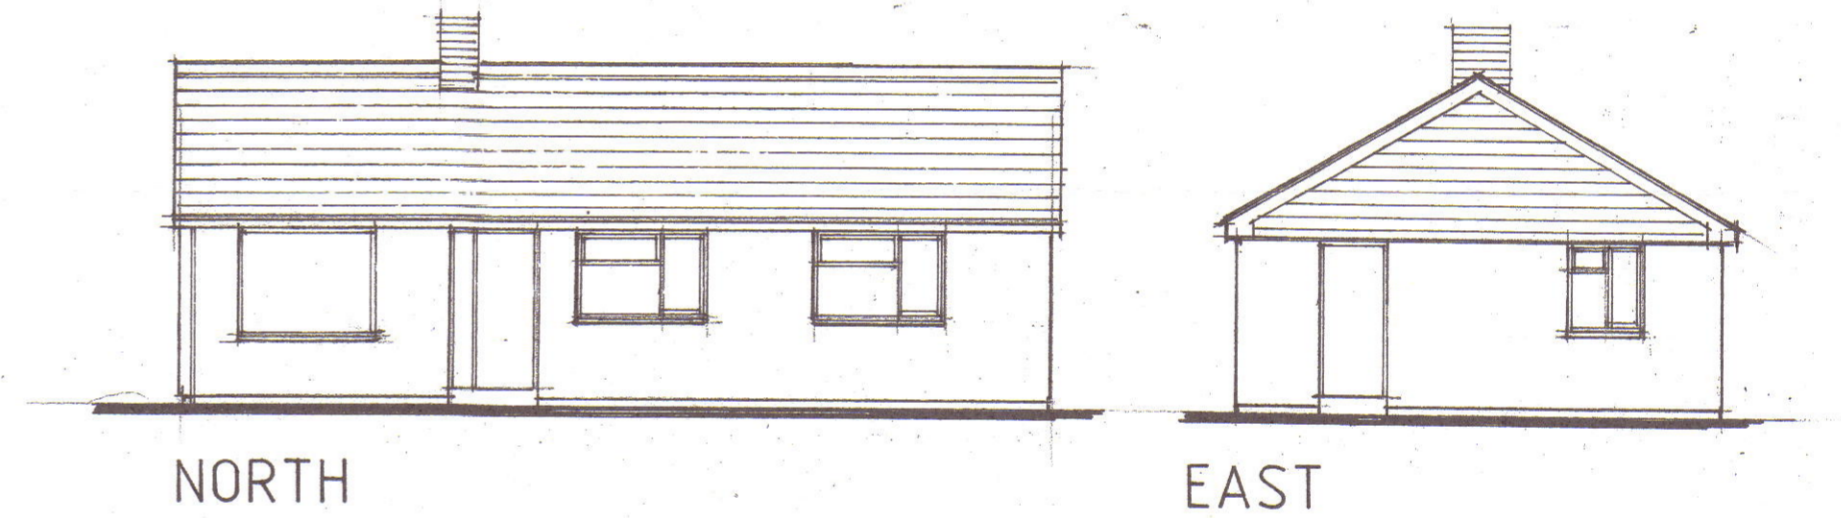


SITE PLAN PL14 6LE

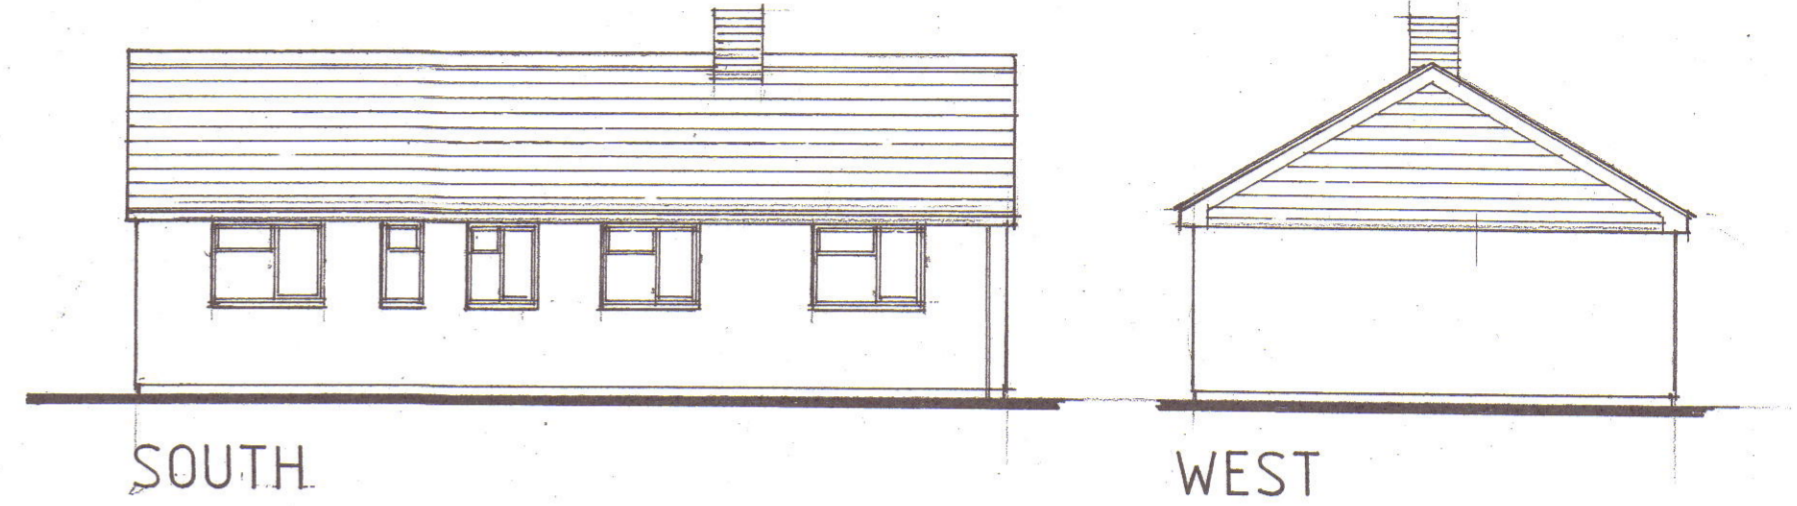

FLOOR PLAN

EXTERNAL FINISHES
WALLS PAINTED CONCRETE PANELS
ROOF GREY CONCRETE TILES
WINDOWS AND DOORS UPVC

 

NO. 24/01/1

Replacement Dwelling
at Green Acres,
Doublebois, Liskeard
for
Mr. & Mrs. D. Bull.
Drawing As Existing.
Scale: 1:100
S.J. HUNKIN, M.C.I.A.T.,
CHARTERED ARCHITECTURAL
TECHNOLOGIST,
13, RUSSELL CLOSE, SALTASH,
CORNWALL PL12 4LZ
Tel. 01752 848249

