


Letcha Vean - Main Youth Hostel




Floor Plans @ 1:100 app

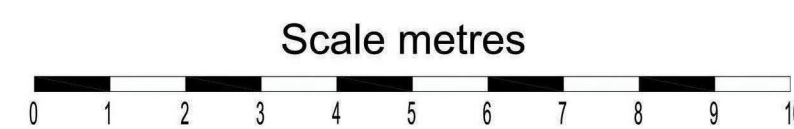

East Elevation Photo





East Elevation (lower down)

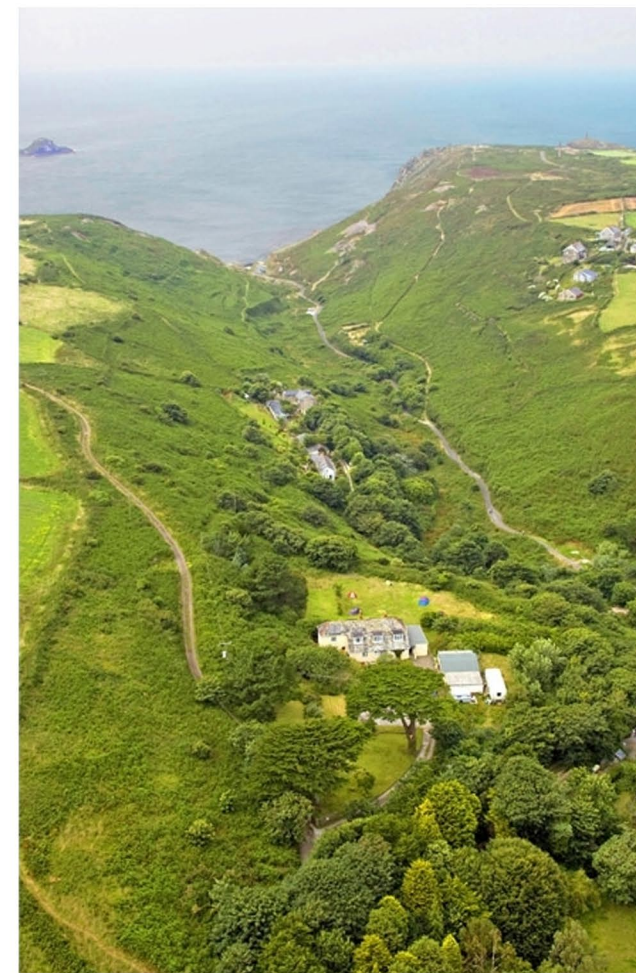

Drone Overhead Photo




West Elevation Photo

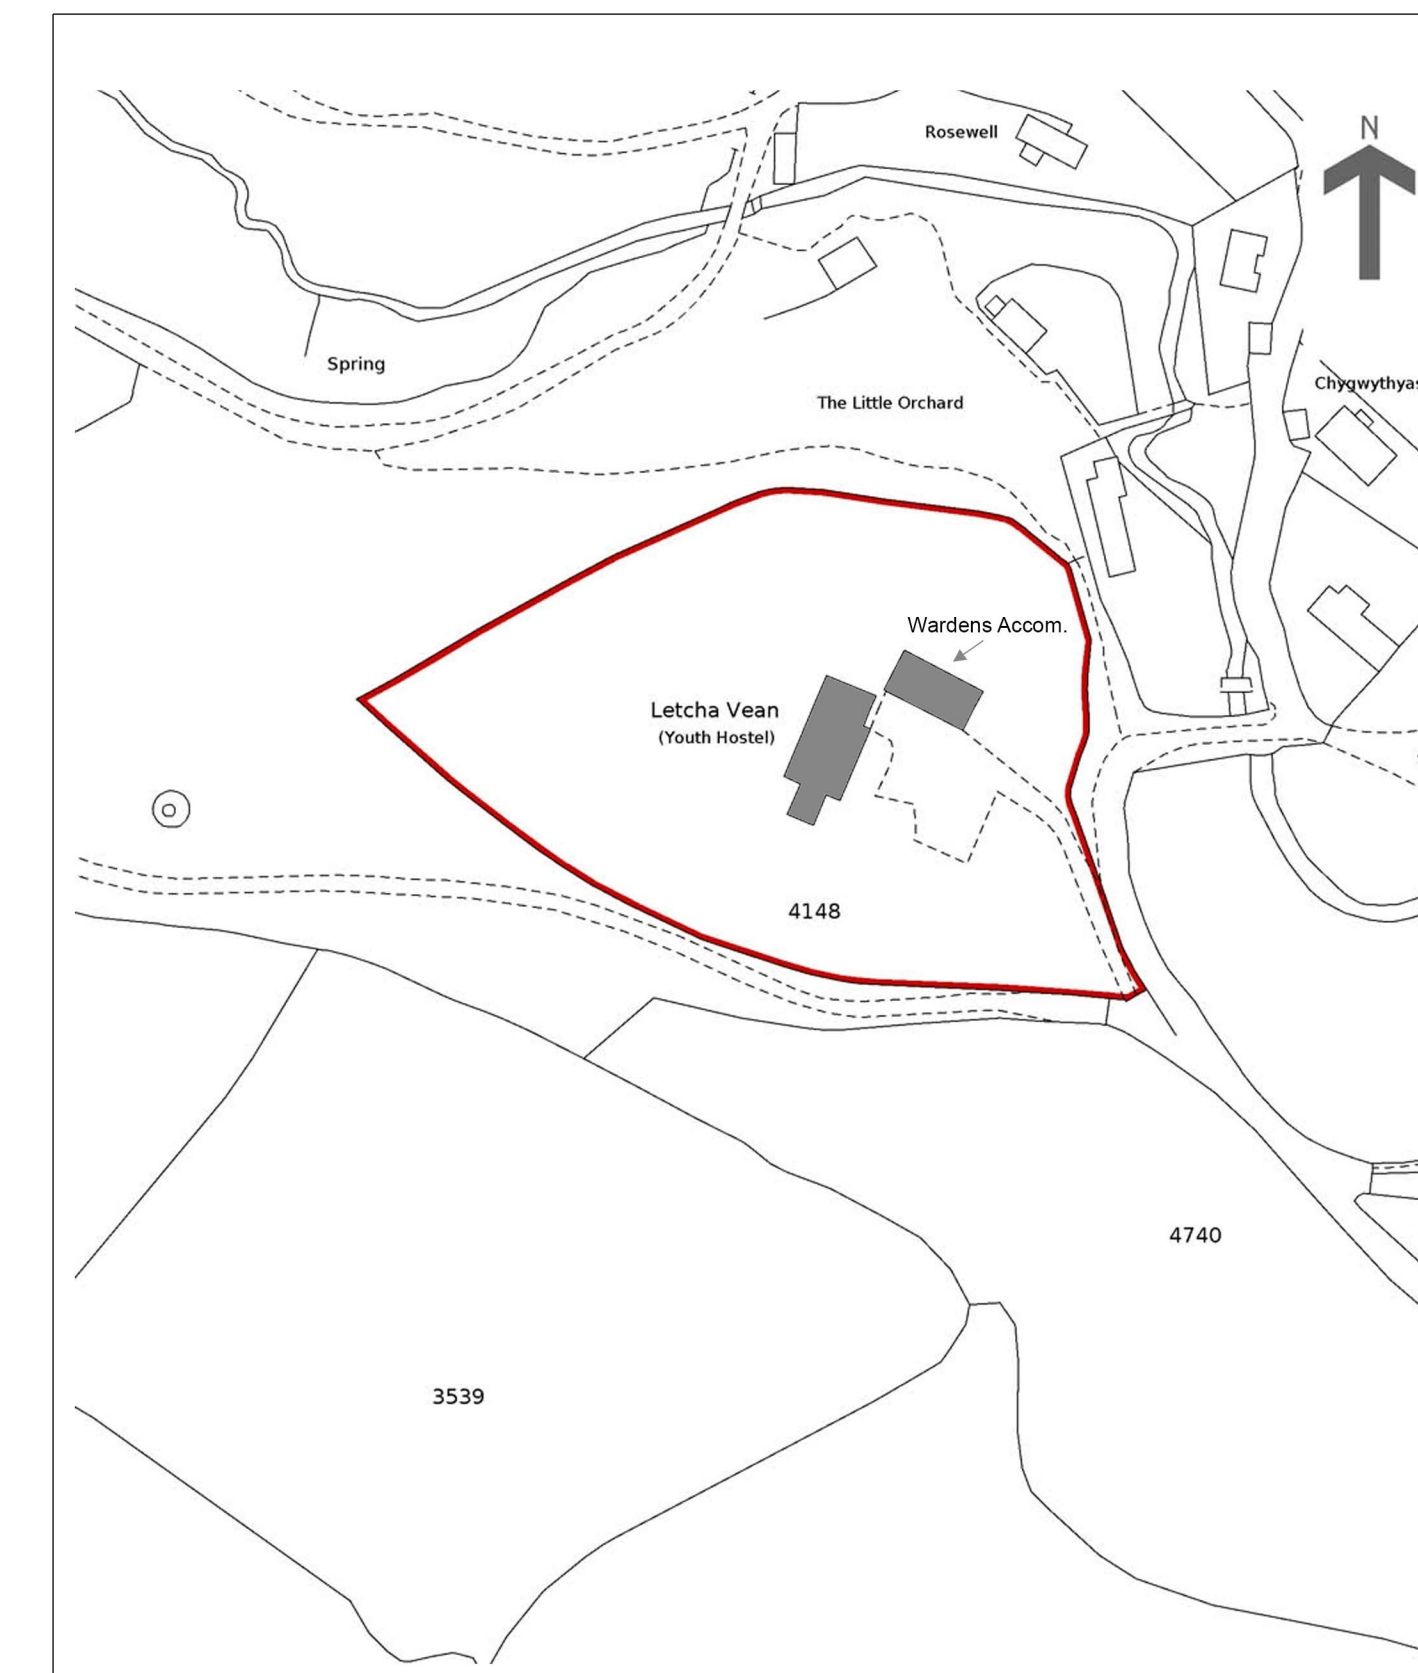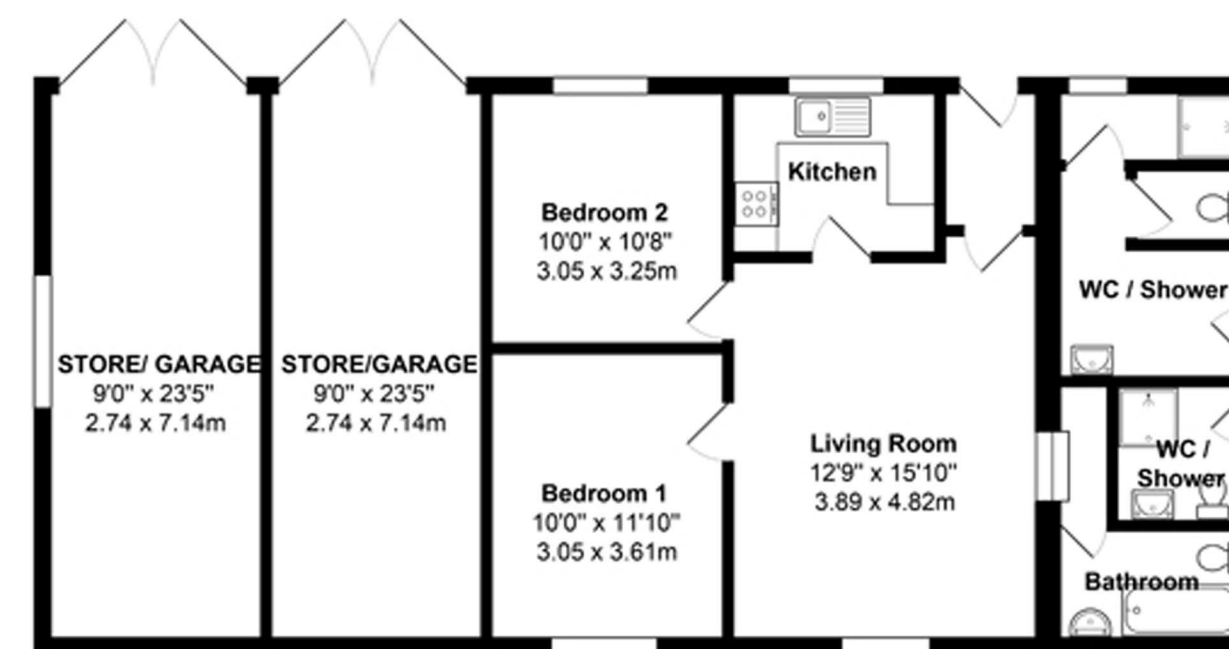

Contractors must check all dimensions on site.  
Only figured dimensions are to be worked from.  
Discrepancies are to be reported immediately.

A	Date	Revision

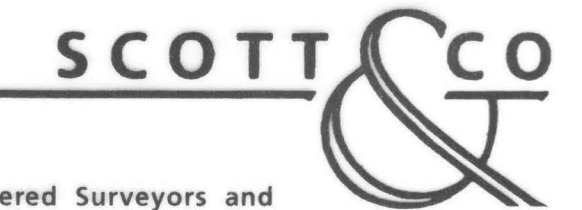

Chartered Surveyors and  
Historic Building Consultants,  
3, Lemon Villas,  
Truro,  
Cornwall,  
TR1 2NX.  
Tel: 01872 263939  
Email: enquiries@scottandco-buildingconservation.co.uk

**Client**  
Mr T Harvey

**Project**  
Letcha Vean, Cot Valley, St Just

**Drawing Title**  
Mixed plans and photographs

**Scale** 1:100 app and 1:1250

**Drg. No.** S: 1003-01

**File No.** 8265

**Designed by** - **Drawn by** -

**Date** 31-01-24

© This drawing is the Copyright of Scott & Company.