


104.000
 103.000
 102.000
 101.000
 100.000
 99.000
 98.000
 97.000
 96.000
 95.000
 94.000
 93.000
 92.000
 91.000
 90.000
 89.000
 88.000
 87.000
 86.000

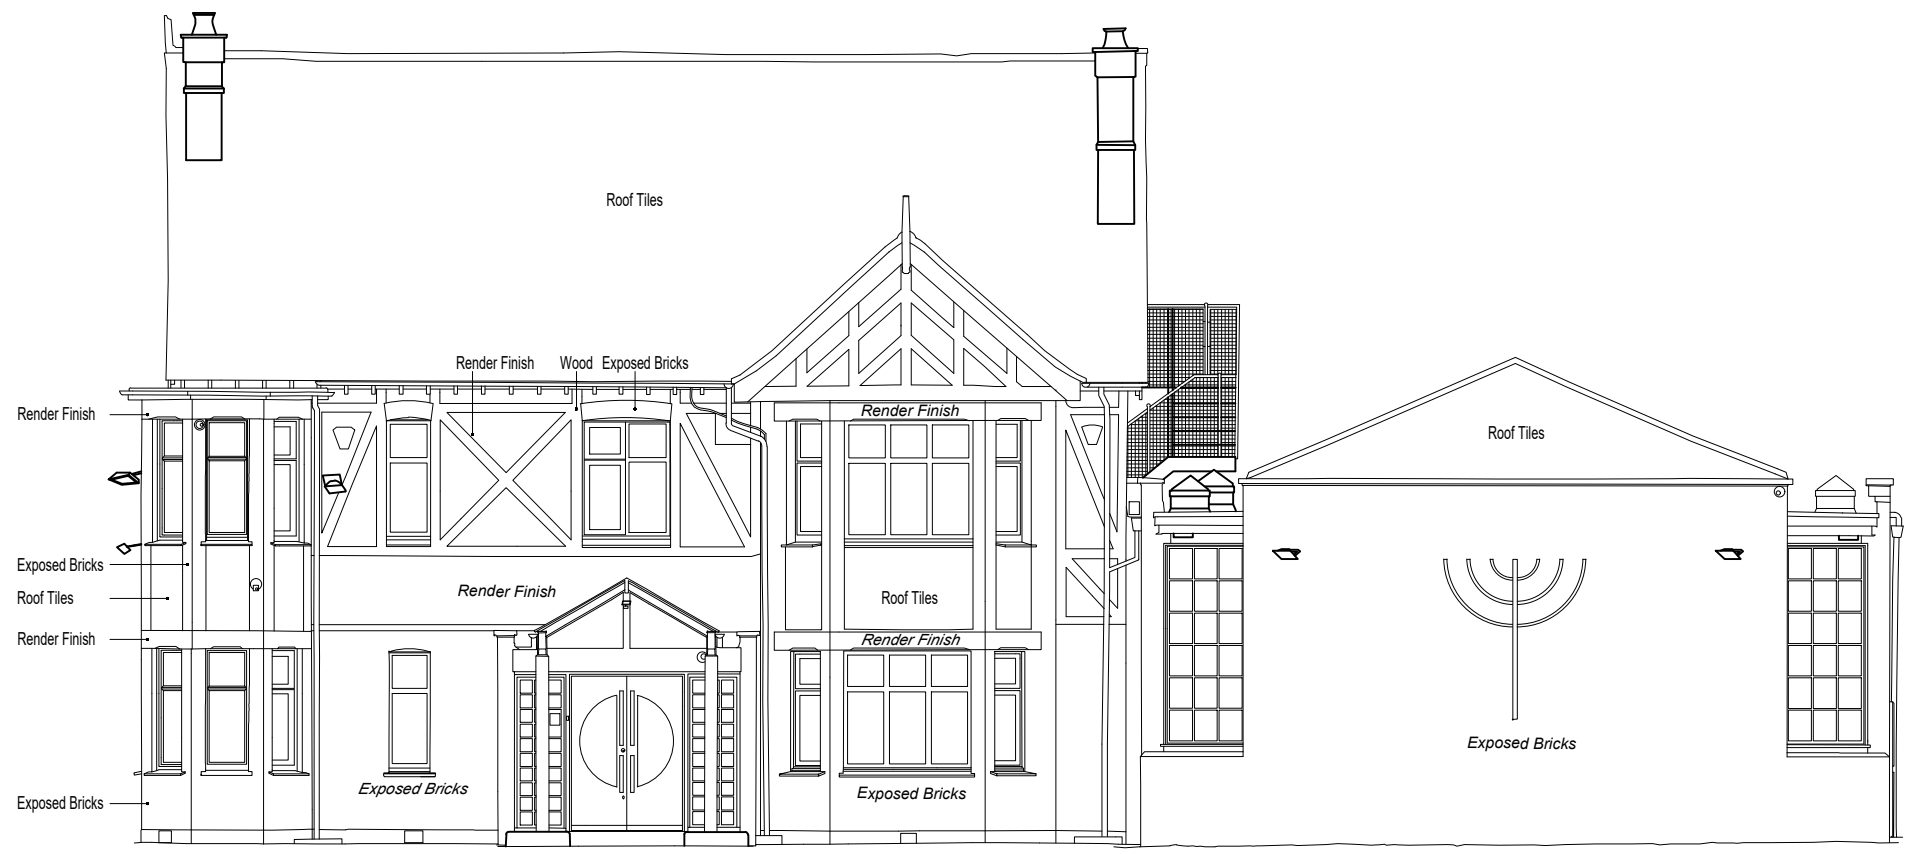

External Elevation Front View

A	Planning Issue	23/09/2022
Rev	Remarks	Date
Client:- SOUTHGATE PROGRESSIVE SYNAGOGUE		Project No.:- 23148
Site:- 75 CHASE ROAD LONDON N14 4QY		Drawing Title:- FRONT ELEVATION EXISTING
Drawn by:- SV	Date:- 27.11.23	Scale at A3:- 1:100
Drawing Number:- 23148.104		Revision:- A
This Drawing is the property of BSInitiative and is not to be passed to a third party or re-produced without written consent.		

