


  
 FIT POINT  
 GROUND FLOOR PLAN

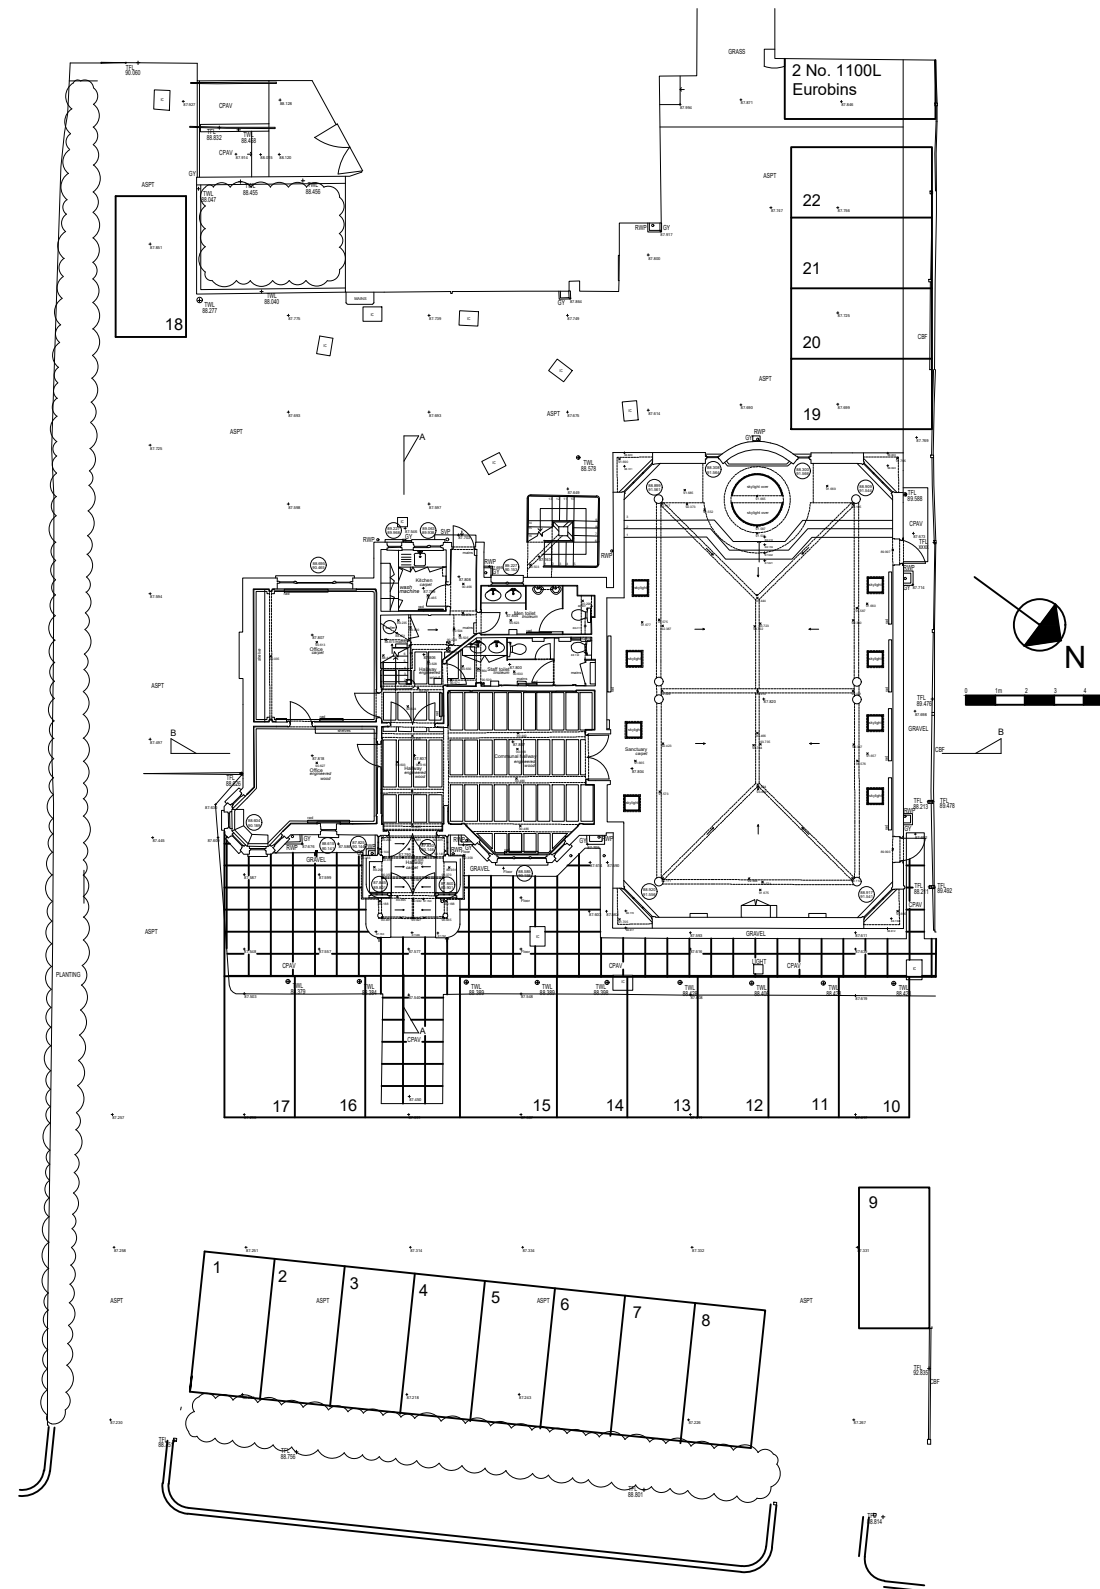

A	Planning Issue	23/09/2022
Rev	Remarks	Date
Client:- SOUTHGATE PROGRESSIVE SYNAGOGUE		Project No.:- 23148
Site:- 75 CHASE ROAD LONDON N14 4QY		Drawing Title:- HIGHWAYS EXISTING
Drawn by:- SV	Date:- 12.01.24	Scale at A3:- N.T.S
Drawing Number:- 23148.300		Revision:-
This Drawing is the property of BSInitiative and is not to be passed to a third party or re-produced without written consent.		

