



Rev No.	Revision note	Date	Checked b


**ALL WINDOWS AS VIEWED FROM OUTSIDE!!!**

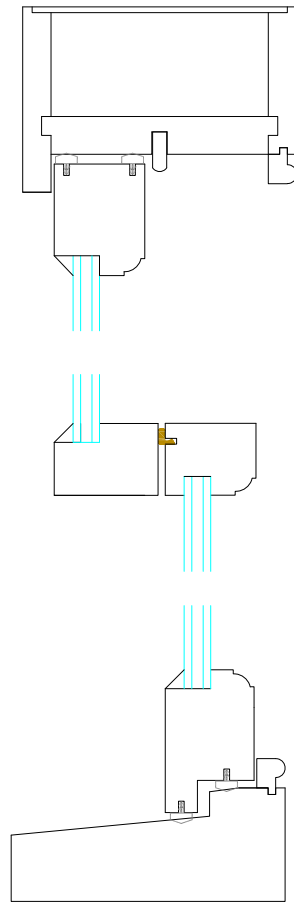


**SIDE SECTION**  
**SCALE 5:1**

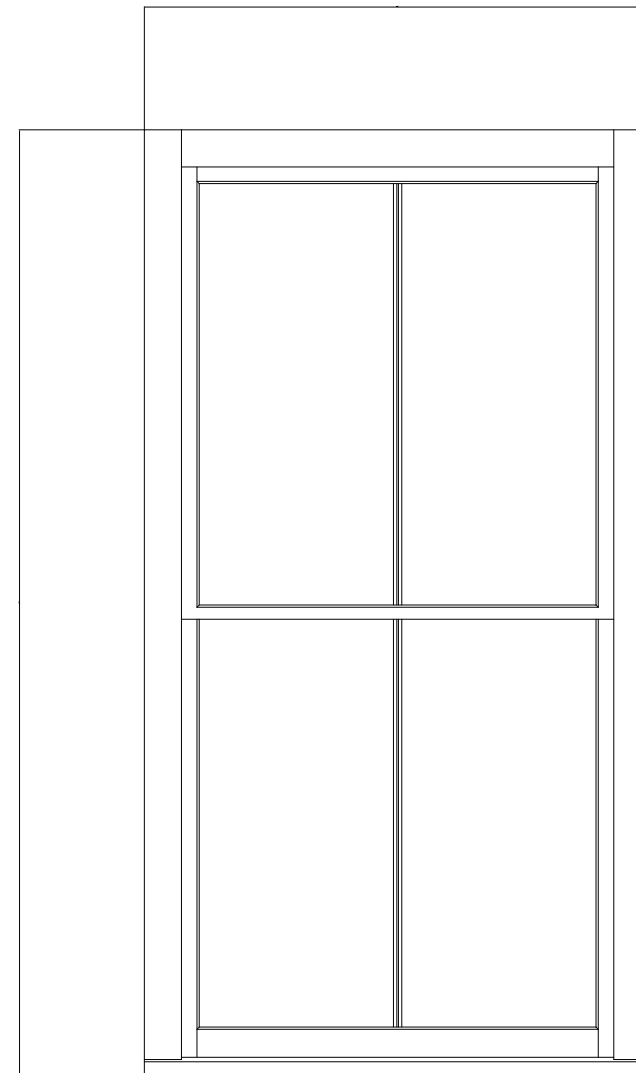


**FRONT ELEVATION**

 

**SIDE SECTION**

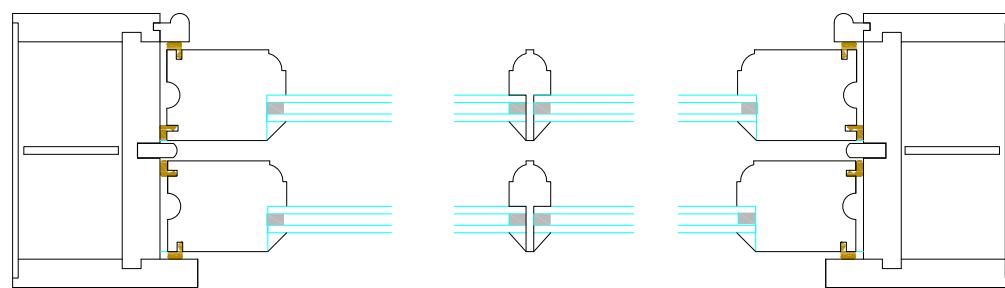



 



**SIDE SECTION**  
**SCALE 5:1**




**PLAN SECTION**



**Scale 1:20**

-  Glazing silicone
-  Schlegel weatherseals  
Aquamac 48 White
-  Rubber gasket
-  Double glazed unit - 4-6-4 warm 6mm spacer  
PN-EN1279 p.24FL 4/16THERMO9016 /4 U=1.1 EN673 Ar
-  Softwood - 1st class pine
-  Hardwood - 1st class meranti

 <p>The Wooden Sash Window Company Traditional Timber Windows</p>	Project	77 Montpelier Road, Brighton	Drawn by	Scale
	Title	Replacement of Timber Windows with Hardwood, Double Glazed Sliding Sash Windows	JCENG	1:20 A3
	Drawing No.	TWSWC-2023-001	Checked by	Sheet
			T.B.A.	1-1
			Date	Issue
			14/02/23	Δ