
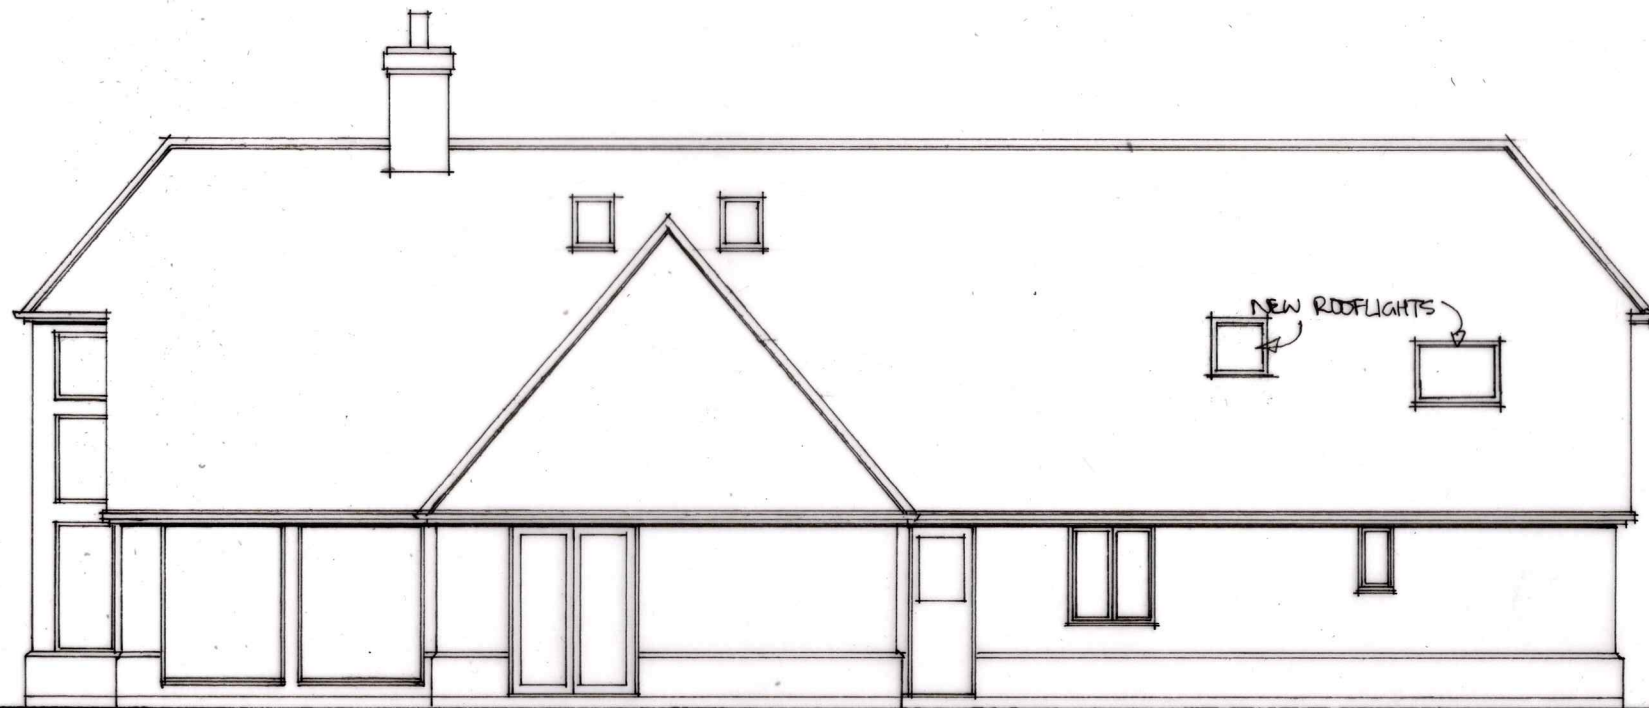


north elevation. 1:100.

 

east.

TREVOR J. BELL. ARCHITECTURAL SERVICES. 01420 473131.
3 CHURCH COTTAGES, BLACKMOOR, LISS, HANTS. GU33 6BW.

Alterations at Hunters Place,
Brighton Road, Medstead, Alton
GU34 5NE

T741/401. DATE: JANUARY 2024.
SCALE: 1:100 (@A3 SIZE)