



EXISTING GROUND FLOOR PLAN
SCALE 1:50

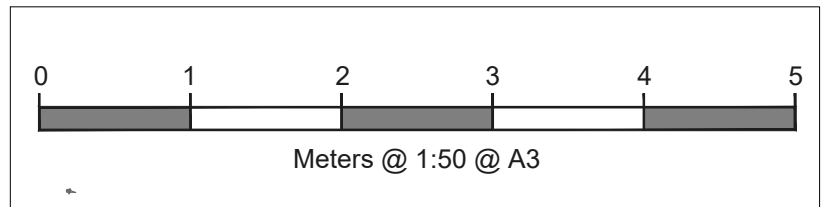

NOTES		
REV	DATE	NOTES
CLIENT		
MRS. ZOE PEDERSON		
PROJECT		
12 WINDSOR ROAD, LINDFORD, BORDON, GU35 0RY		
DRAWING TITLE		
EXISTING GROUND FLOOR PLAN		
SCALE		
1:50@A3		
DATE		DRAWN
30-01-24		AY-K
DRAWING NO.	REV.	
PP-01		

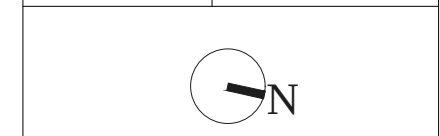

LOFT-PLAN

LOFTPLAN DESIGNS LIMITED
1 Saturn House, Calleva Park
Aldermaston, Reading RG7 8HA
Telephone: (01256) 881041
Email: customerservices@loftplan.co.uk
www.loftplan.co.uk