


FRONT




Existing chimney breast to be removed

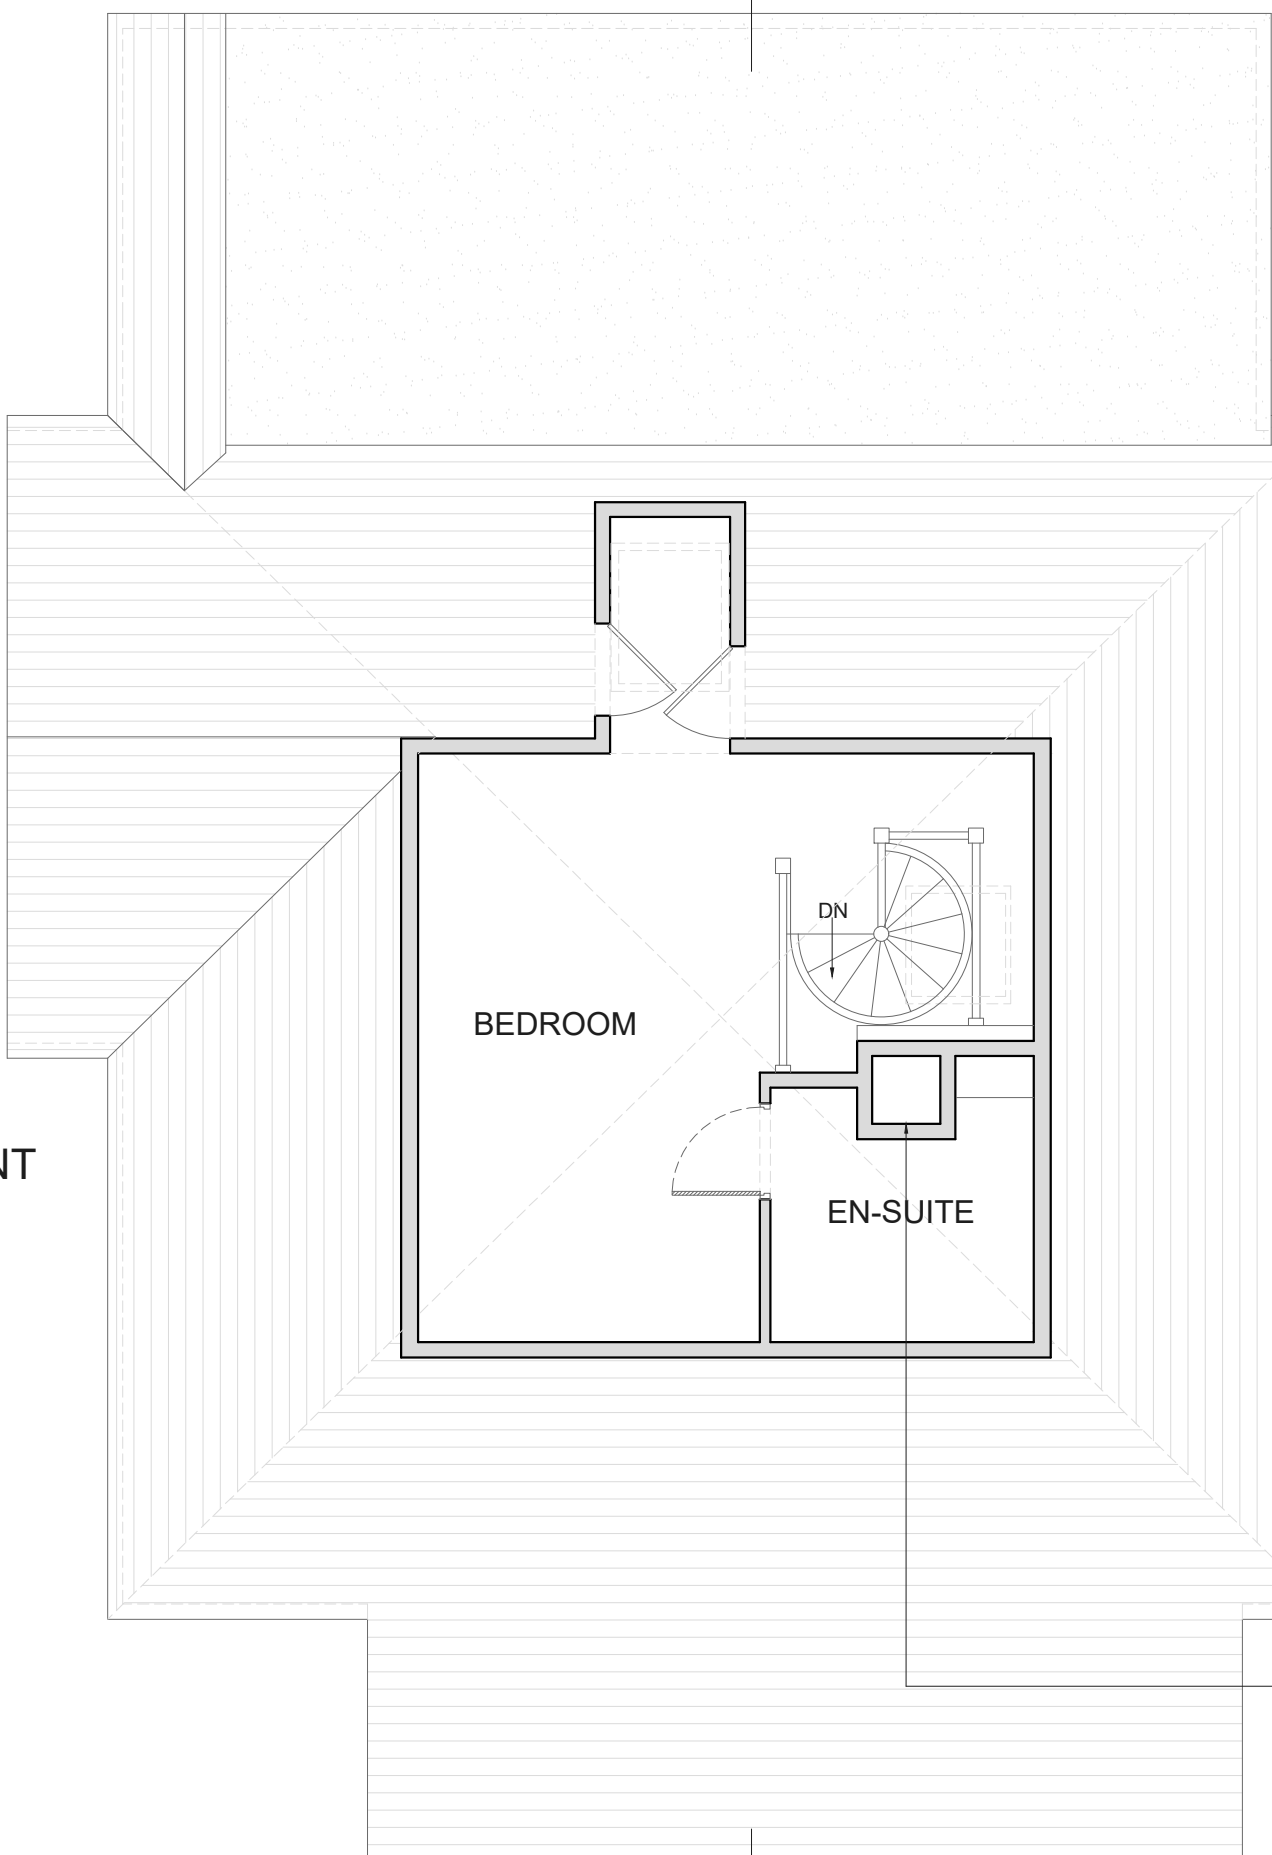

EXISTING LOFT FLOOR PLAN
SCALE 1:50



REAR GARDEN

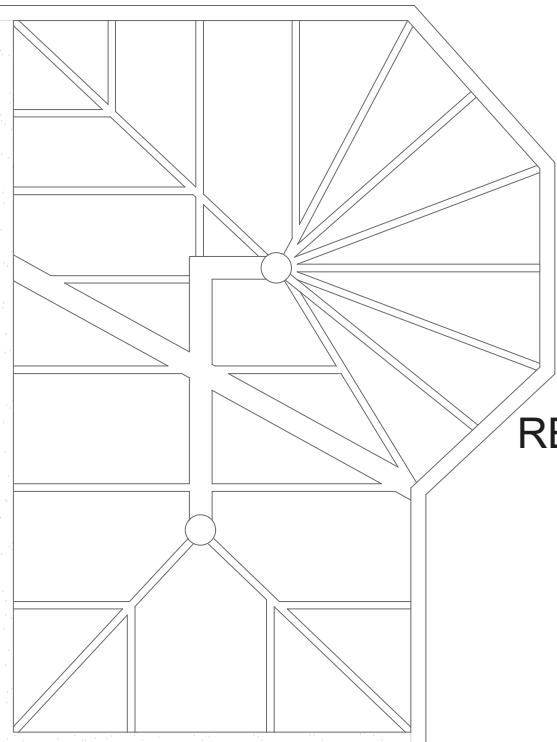

NOTES

REV	DATE	NOTES

CLIENT
MRS. ZOE PEDERSON

PROJECT
**12 WINDSOR ROAD,
LINDFORD, BORDON,
GU35 0RY**

DRAWING TITLE
**EXISTING LOFT
FLOOR PLAN**

SCALE
1:50@A3

DATE	DRAWN
30-01-24	AY-K

DRAWING NO.	REV.
PP-02	



LOFTPLAN DESIGNS LIMITED
1 Saturn House, Calleva Park
Aldermaston, Reading RG7 8HA
Telephone: (01256) 881041
Email: customerservices@loftplan.co.uk
www.loftplan.co.uk