



This line should measure 70mm when printed correctly


This drawing is the copyright of Roberts Limbrick Ltd and should not be reproduced in whole or in part or used in any manner whatsoever without their written permission.


Responsibility is not accepted for errors made by others in scaling from this drawing. Use only figured dimensions and report any discrepancies or omissions to the Architect immediately.


Rev Date By Chk Description

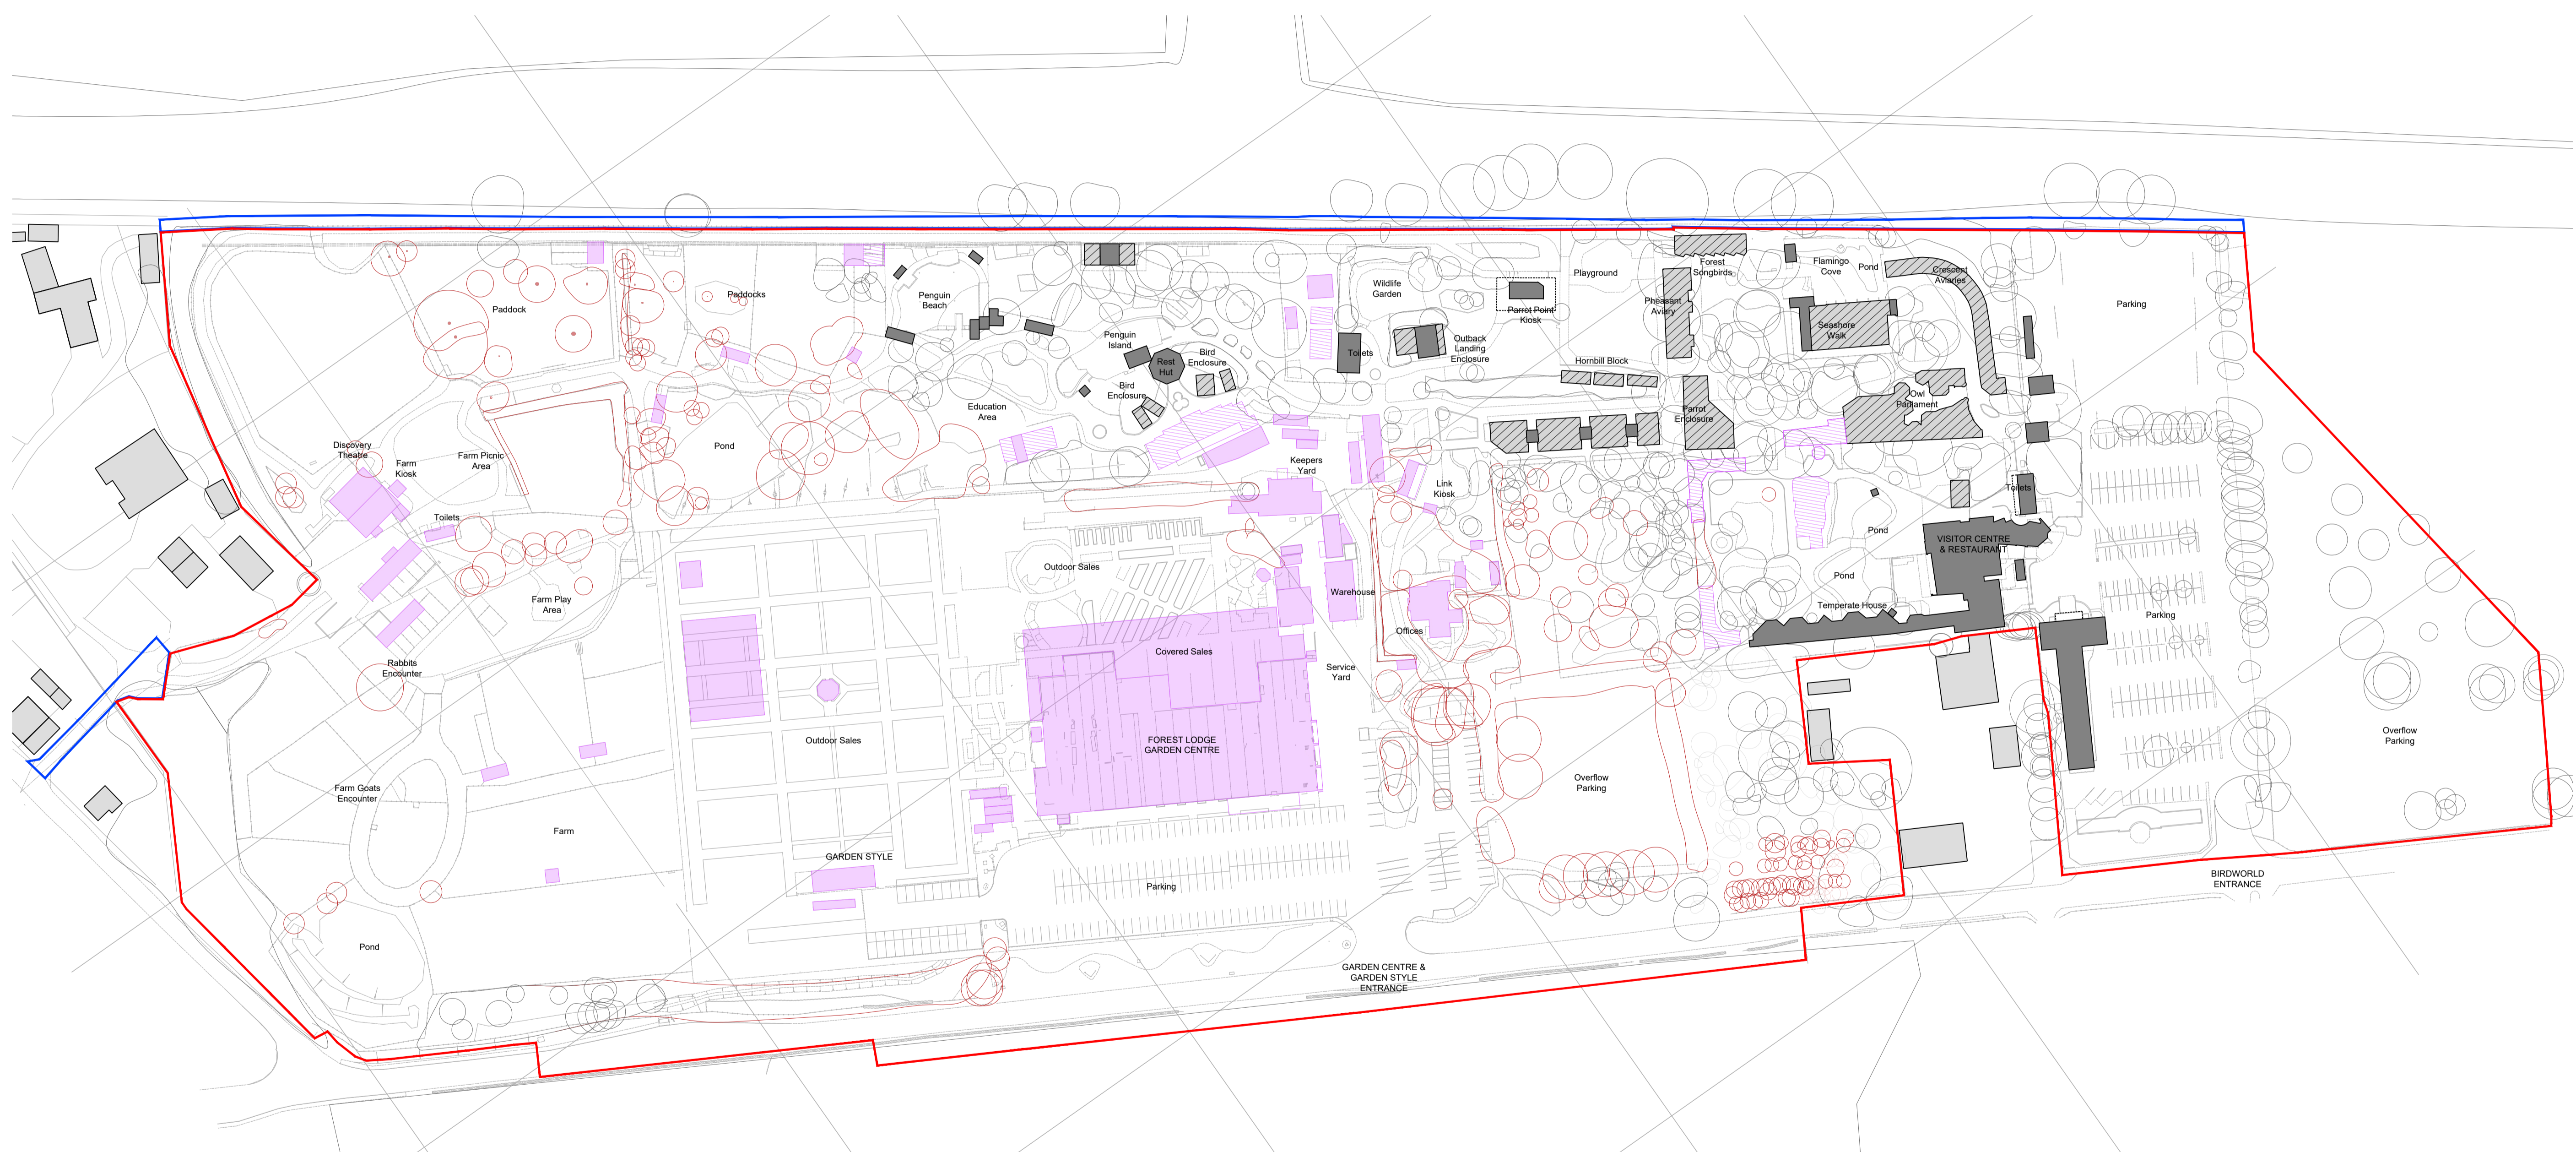

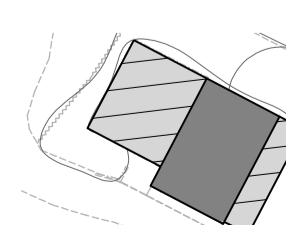 Existing buildings and aviaries to be retained for reuse within the proposed development.

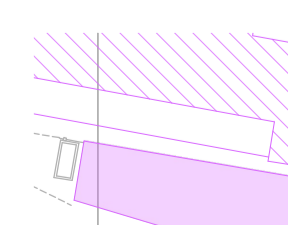 Existing buildings and aviaries to be demolished

 Existing trees to be removed (refer to TRP landscape plans for detail)

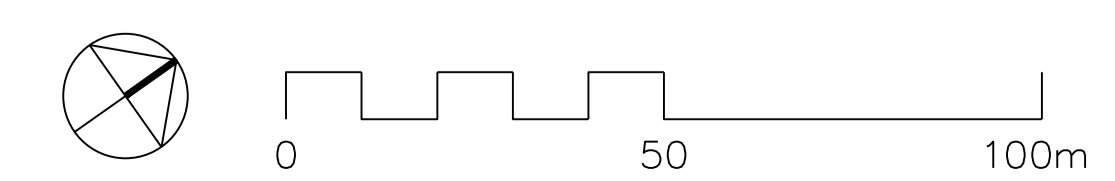

Roberts Limbrick

03333 405 500
mail@robertslimbrick.com
robertslimbrick.com

Registered Office: England No. 09658229

Project Name
Birdworld & Haskins Forest Lodge
Farnham Road, Holt Pond,
Farnham GU10 4LD

Client Name
Birdworld & Haskins Garden Centre
-

Drawing Title
Existing
Demolition Site Plan
-

Scale 1/1000 • A1 Project No. 9868

Status A3 Purpose Of Issue Issued for Planning

Project 9868 • Org RL • XX • ZZ • DR • A

Number 1100 Revision P02