
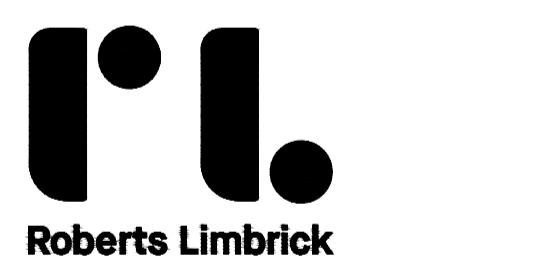


This line should measure 70mm when printed correctly  
 This drawing is the copyright of Roberts Limbrick Ltd and should not be reproduced in whole or in part or used in any manner whatsoever without their written permission.  
 Responsibility is not accepted for errors made by others in scaling from this drawing. Use only figured dimensions and report any discrepancies or omissions to the Architect immediately.  
 Rev Date By Chk Description

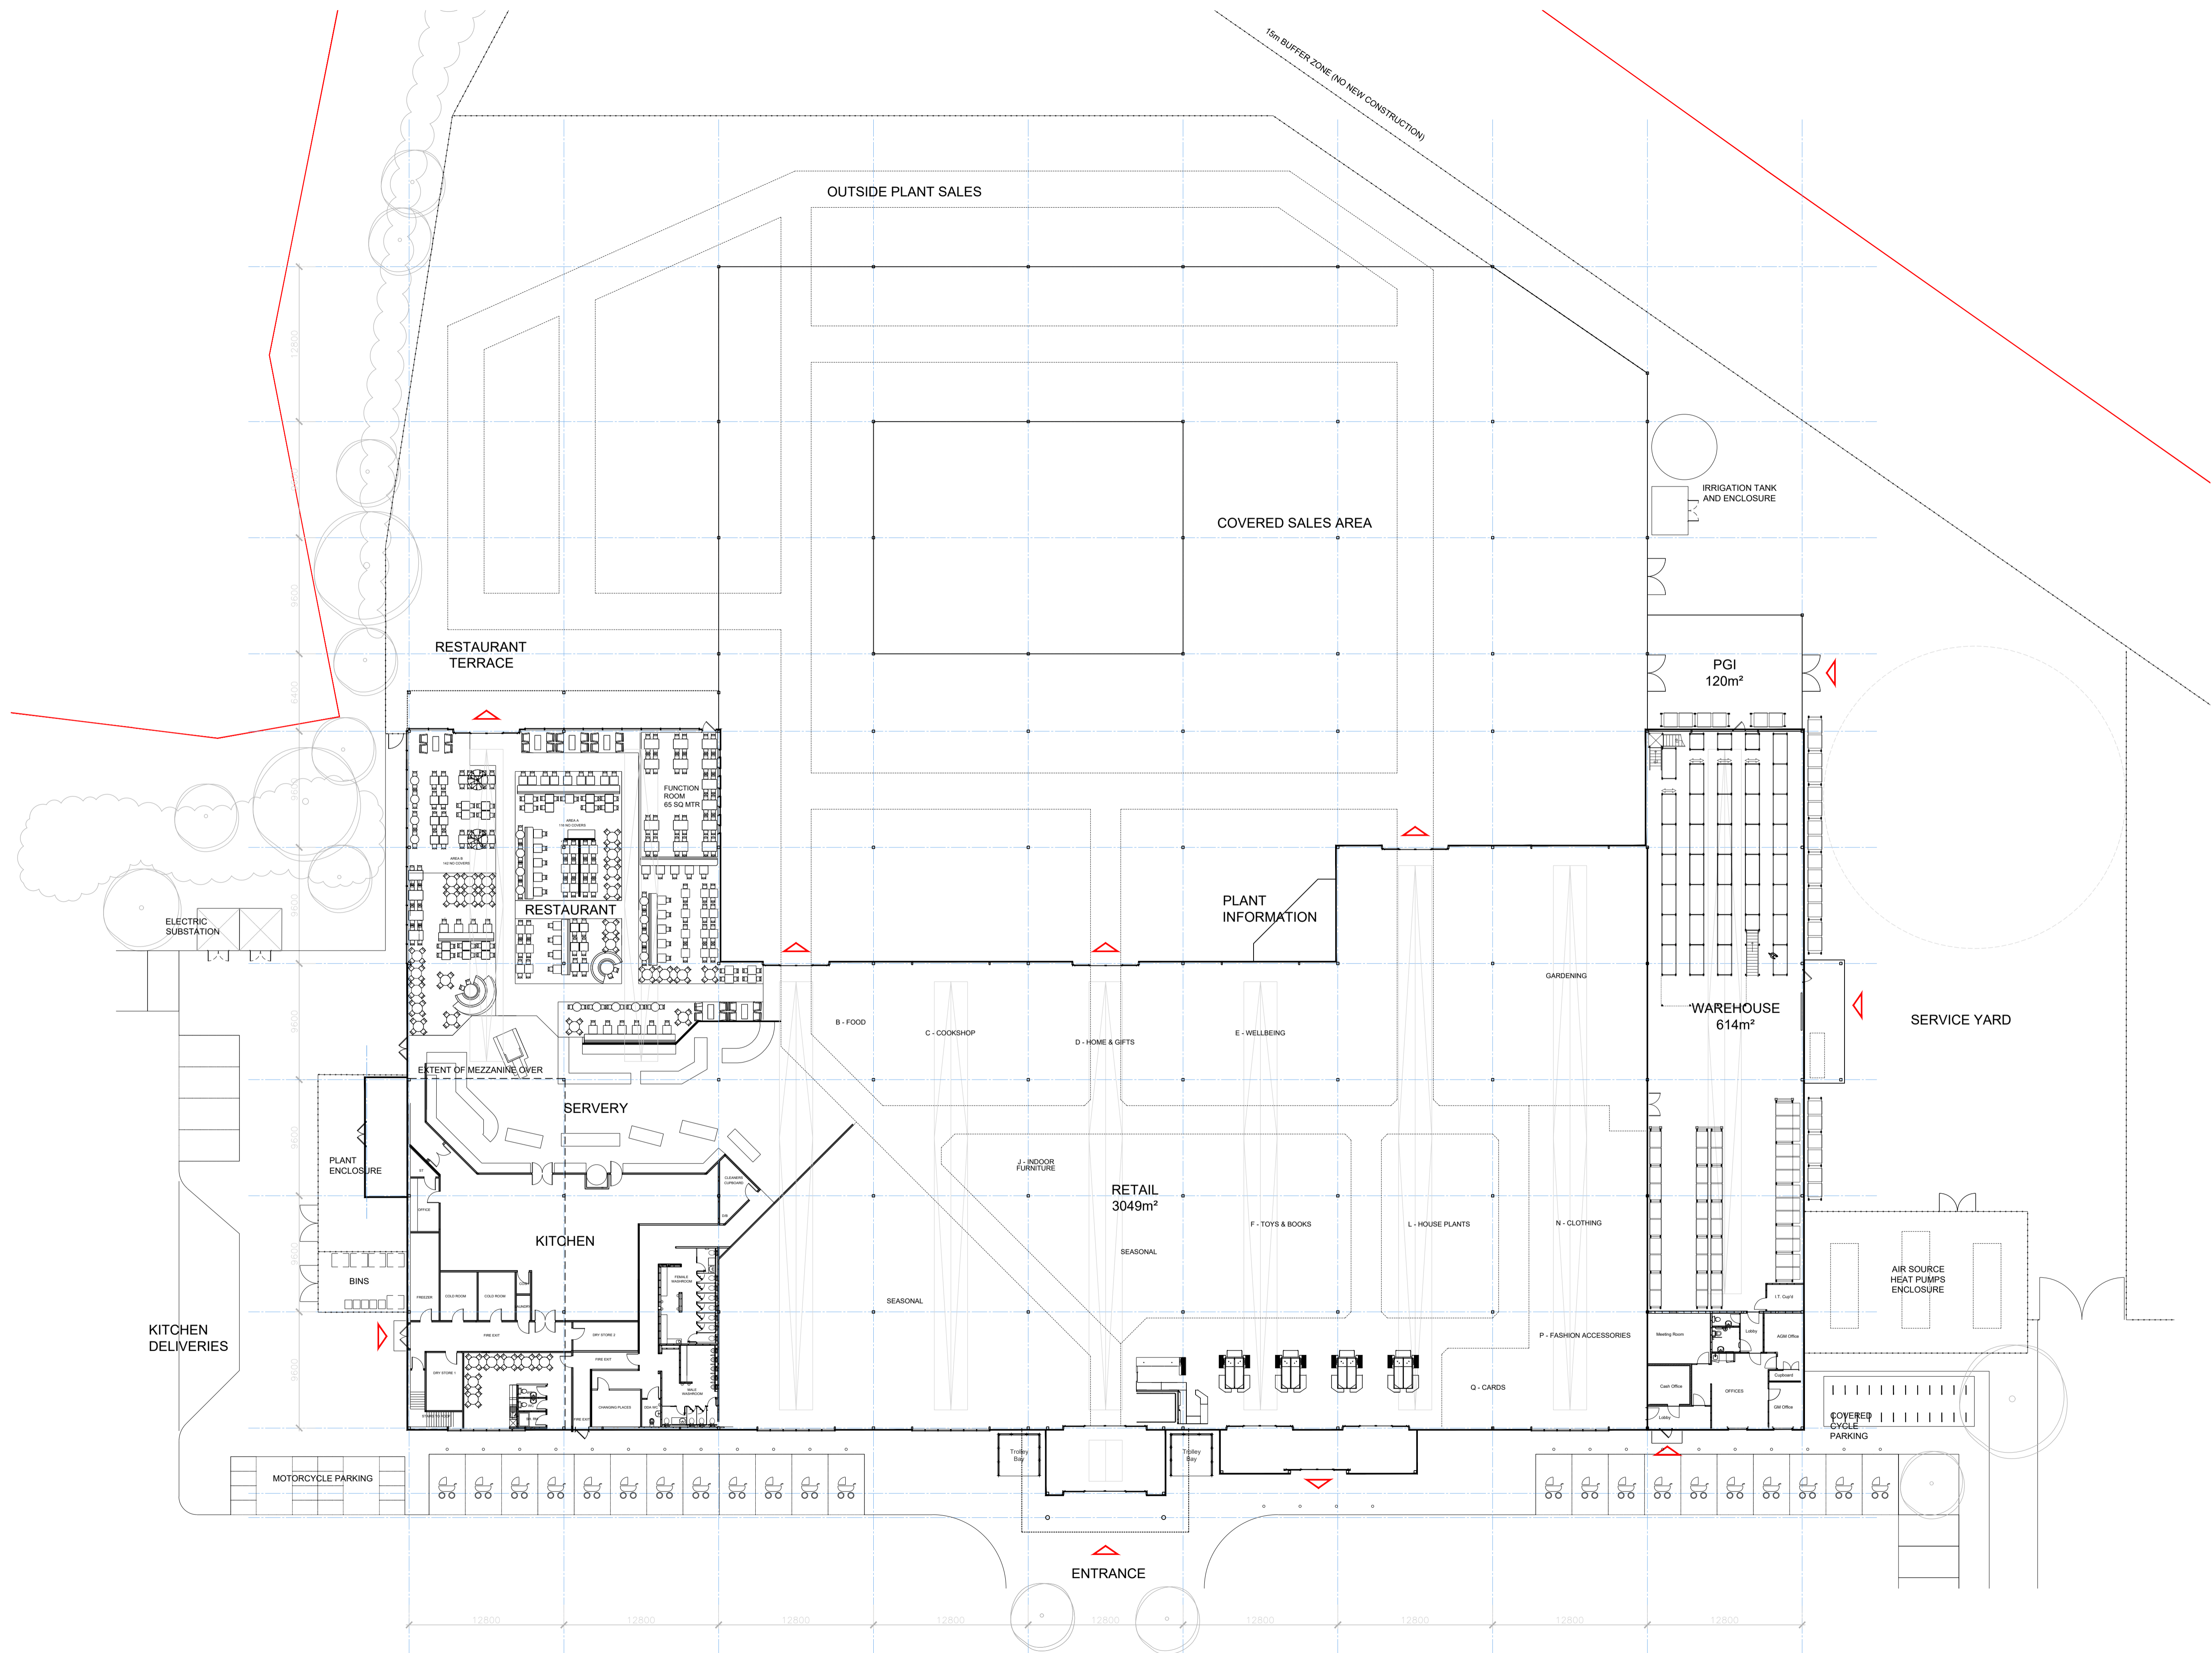

03333 405 500  
 mail@robertslimbrick.com  
 robertslimbrick.com

Registered Office: England No. 09598299  
 Project Name  
 Birdworld & Haskins Forest Lodge  
 Farnham Road, Holt Pound,  
 Farnham GU10 4LD

Client Name  
 Birdworld & Haskins Garden Centre  
 -

Drawing Title  
 Garden Centre  
 Proposed Floor Plan  
 -

Scale 1/250 • A1 Project No. 9868

Status A3 Purpose Of Issue Issued for Planning

Project Org Vol Level Form Role  
 9868 • RL • XX • 00 • DR • A

Number 2100 Revision P04

