




This line should measure 70mm when printed correctly
 This drawing is the copyright of Roberts Limbrick Ltd and should not be reproduced in whole or in part or used in any manner whatsoever without their written permission.
 Responsibility is not accepted for errors made by others in scaling from this drawing. Use only figured dimensions and report any discrepancies or omissions to the Architect immediately.
 Rev Date By Chk Description

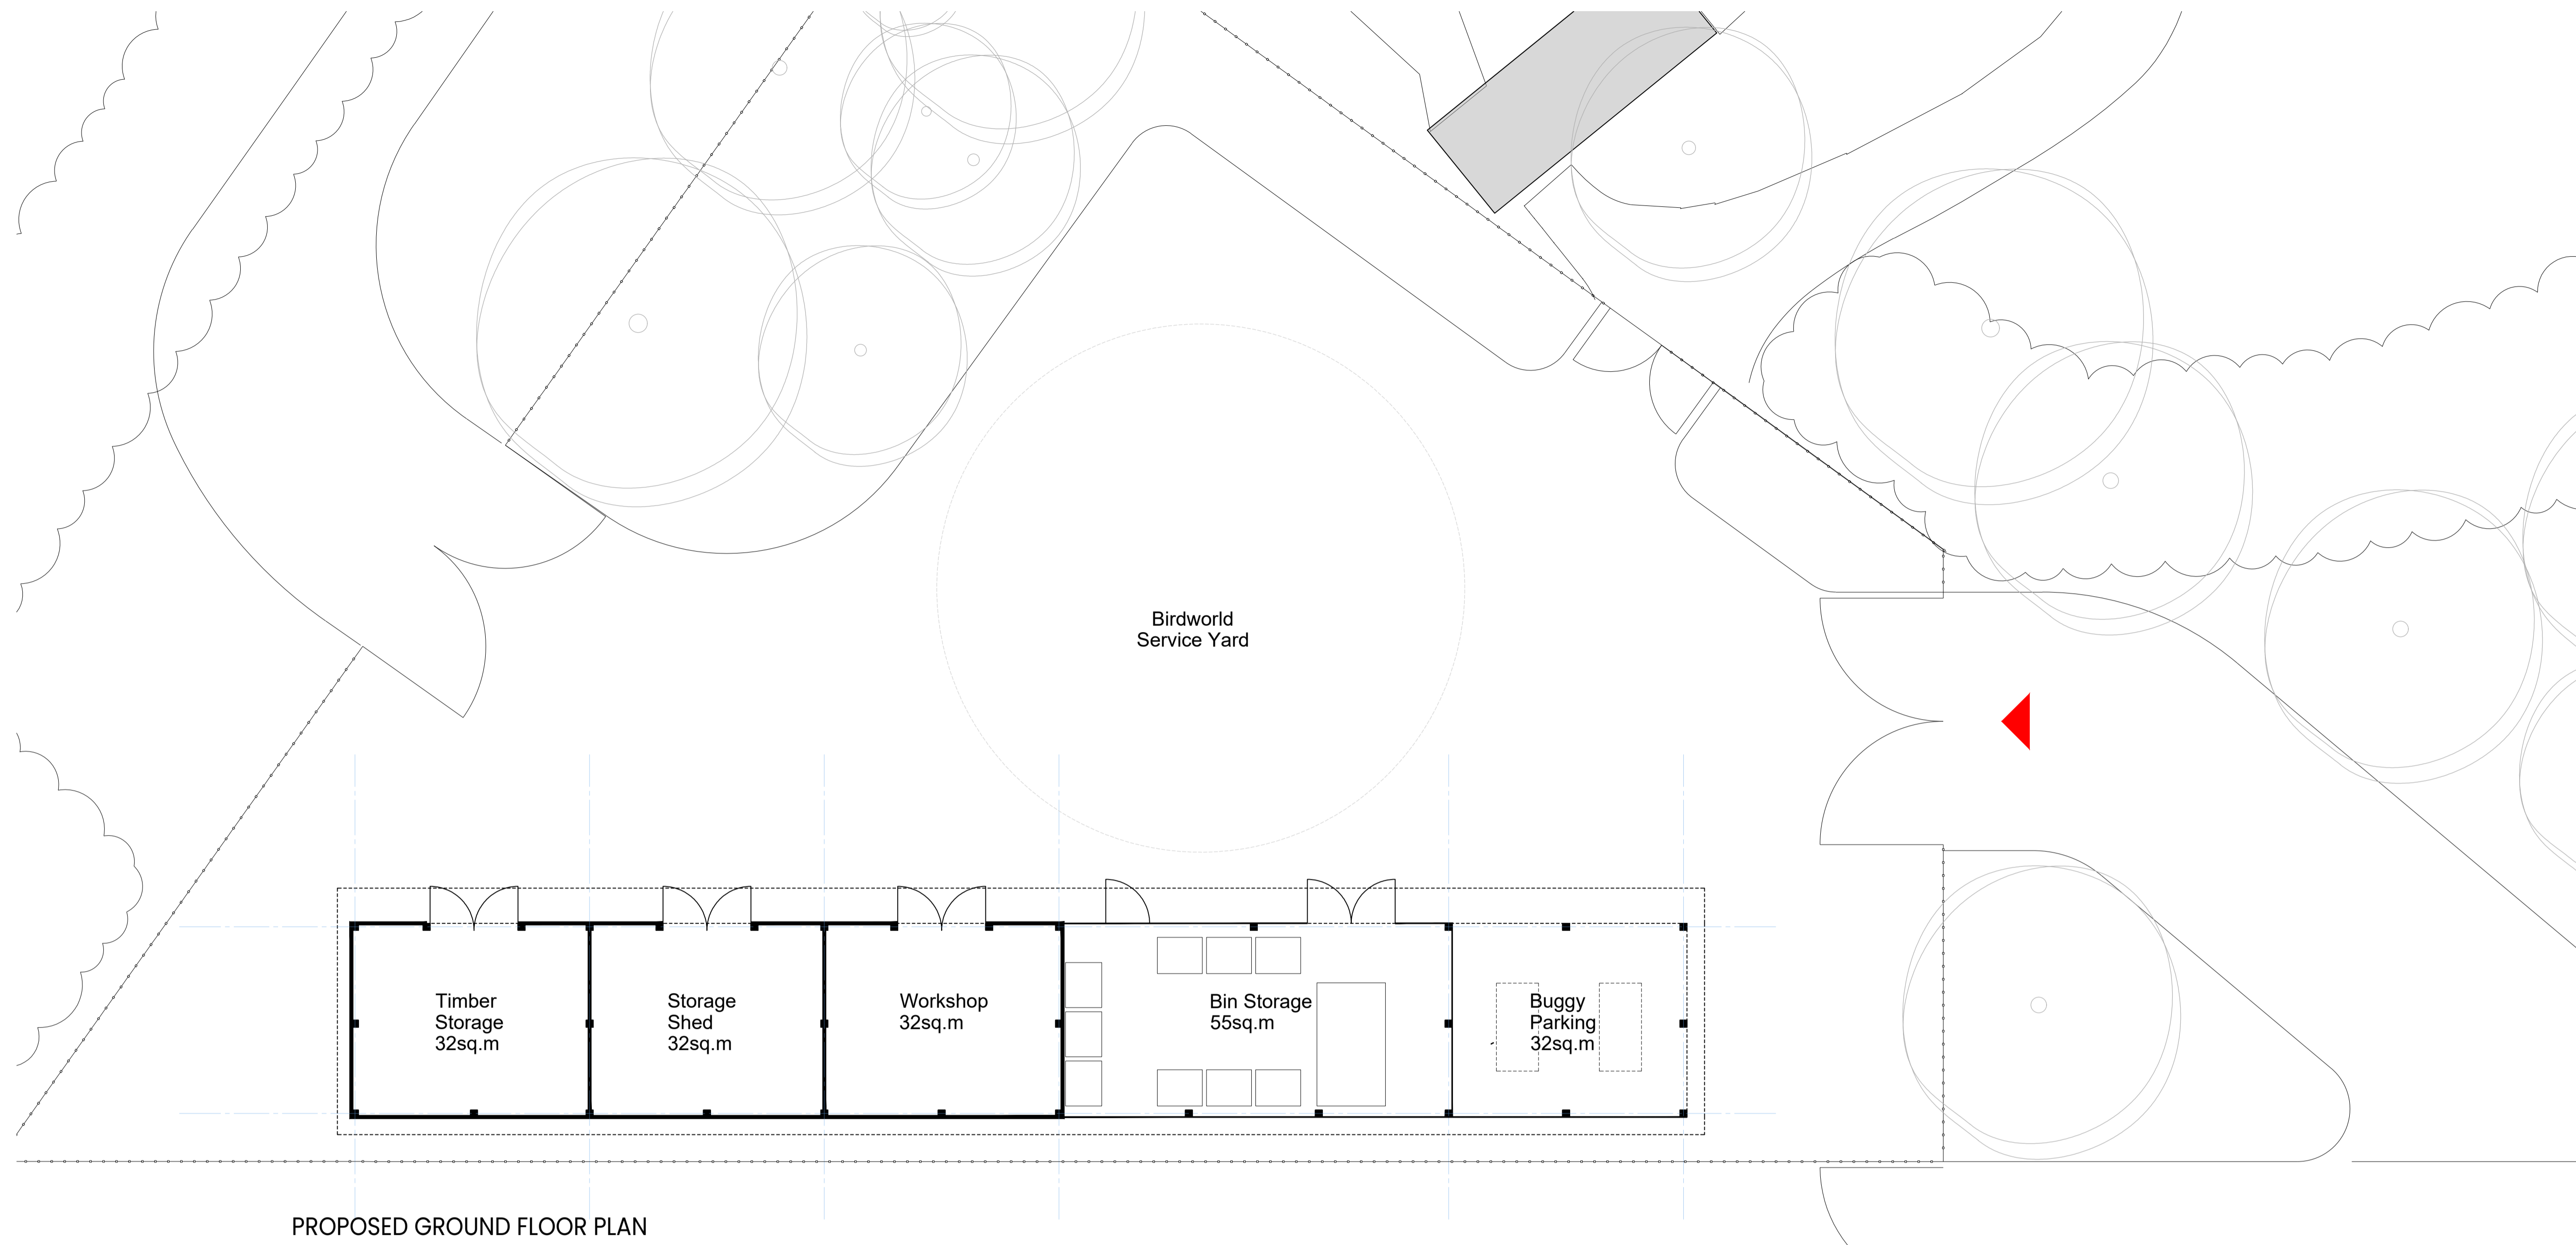


PROPOSED GROUND FLOOR PLAN

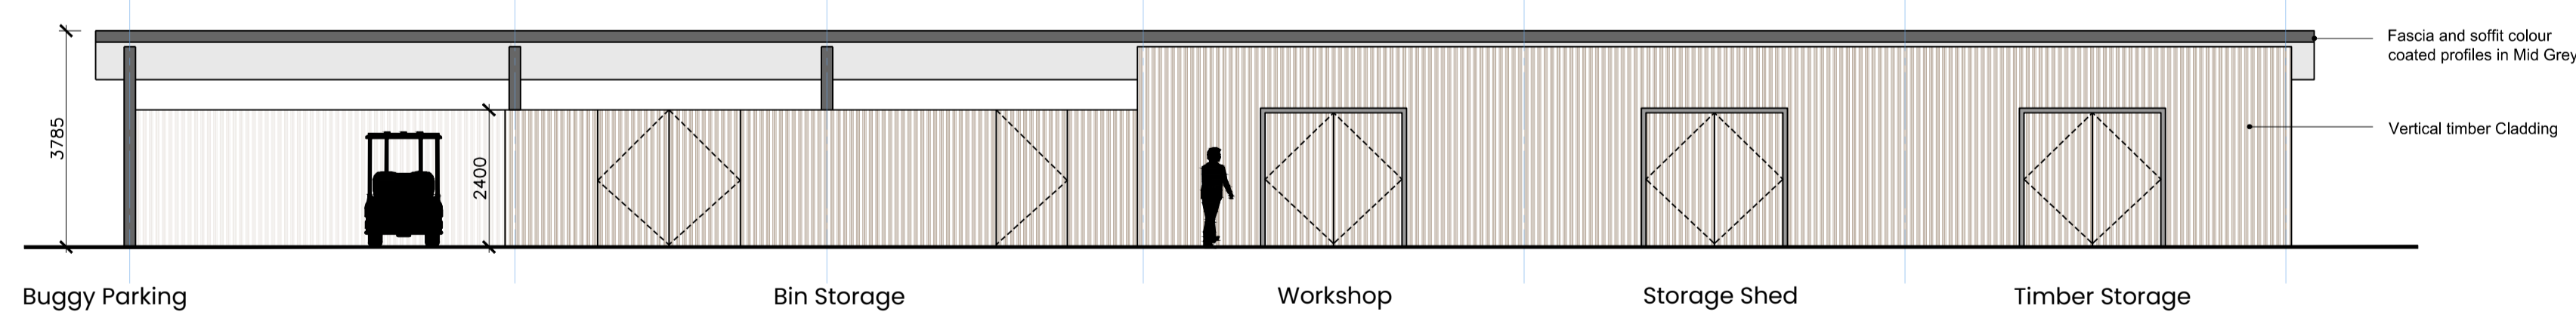

FRONT ELEVATION

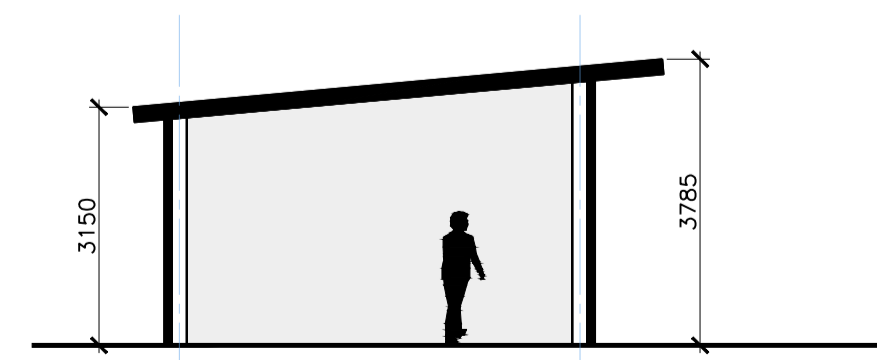

TYPICAL SECTION

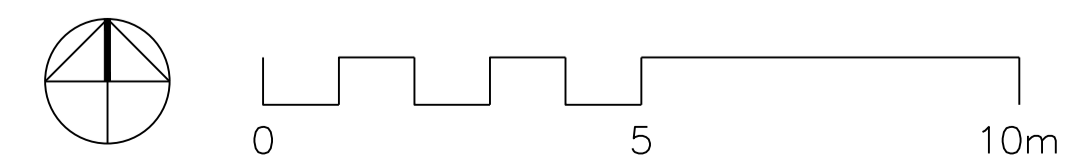

Roberts Limbrick

03333 405 500
 mail@robertslimbrick.com
 robertslimbrick.com

Registered Office: England No. 09592029

Project Name
 Birdworld & Haskins Forest Lodge
 Farnham Road, Holt Pound,
 Farnham GU10 4LD

Client Name
 Birdworld & Haskins Garden Centre
 -
 -

Drawing Title
 Birdworld Service Yard
 Proposed Floor Plan
 -

Scale 1/100 • A1 Project No. 9868

Status A3 Purpose Of Issue Issued for Planning

Project 9868 • Org RL • Vol XX • Level 00 • Form DR • Role A

Number 2500 Revision P03