



This line should measure 70mm when printed correctly  
 This drawing is the copyright of Roberts Limbrick Ltd and should not be reproduced in whole or in part or used in any manner whatsoever without their written permission.  
 Responsibility is not accepted for errors made by others in scaling from this drawing. Use only figured dimensions and report any discrepancies or omissions to the Architect immediately.  
 Rev Date By Chk Description

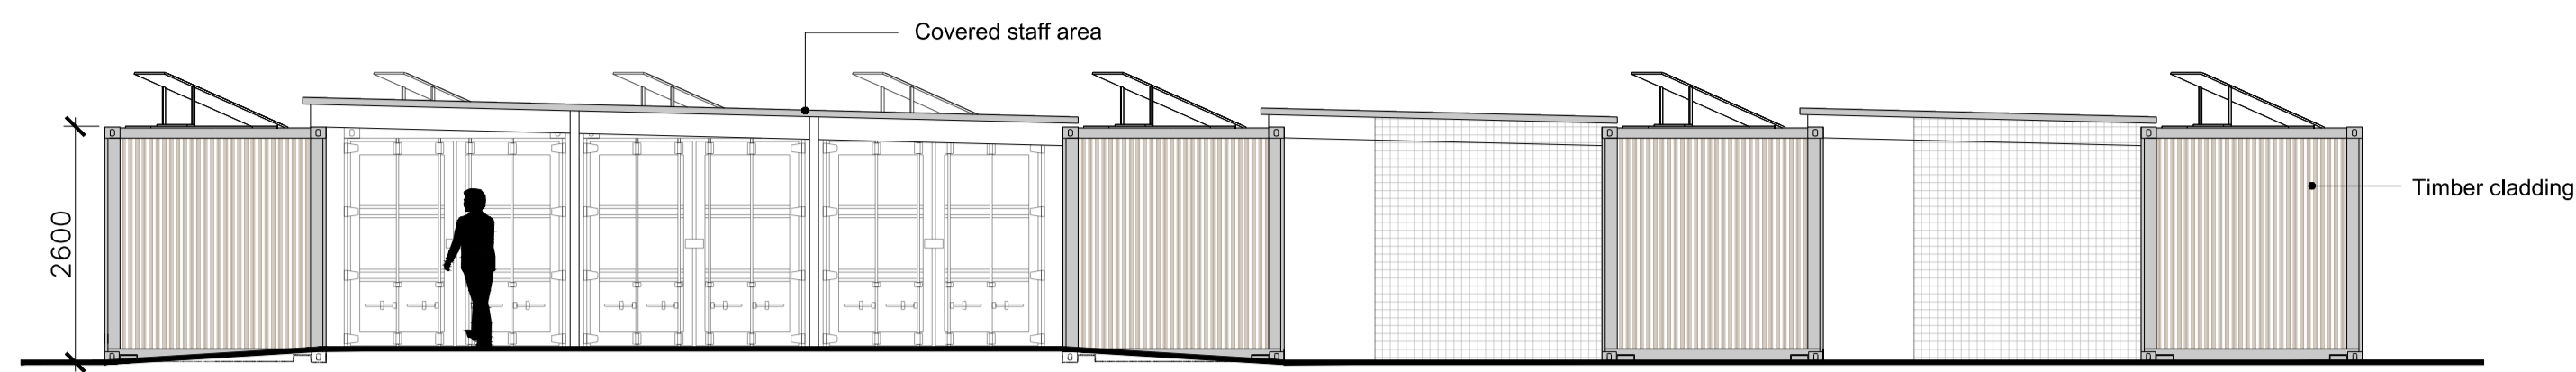

Office & Staff Room      Fridge/ Freezer & Food Prep.      Holding Rooms      Sick Room Holdings  
**NORTH ELEVATIONS**

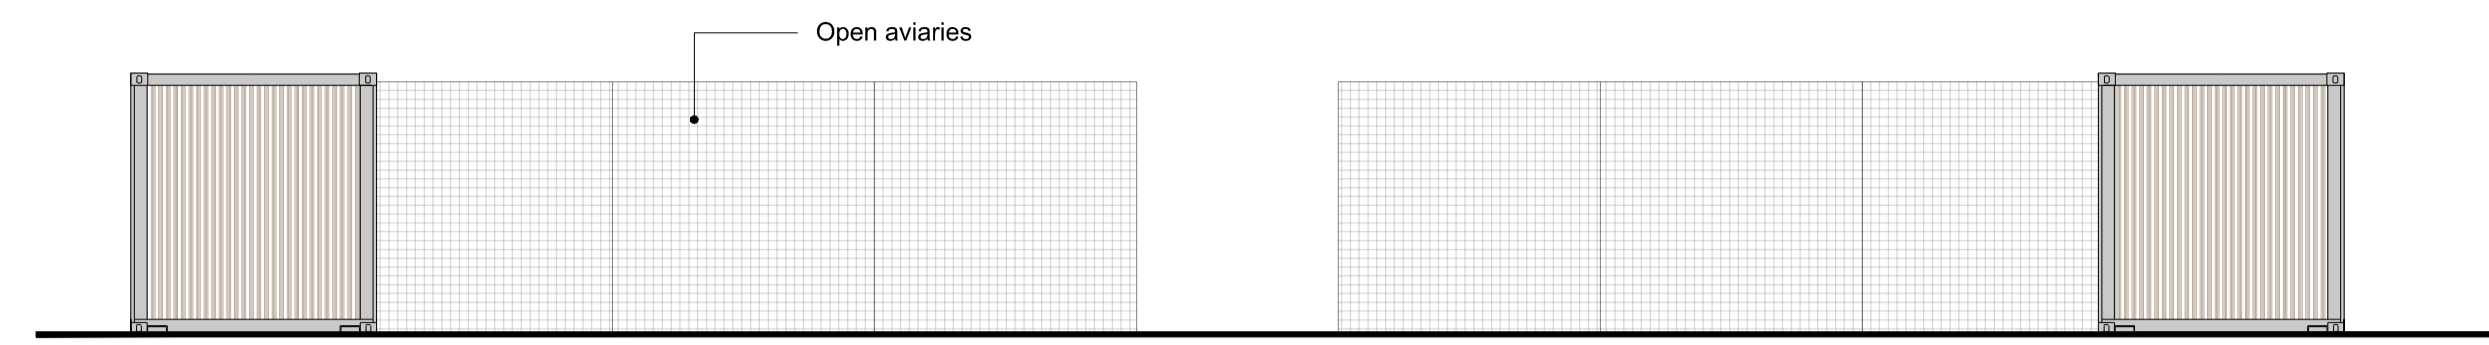

Off Show Aviaries      Off Show Aviaries





Office & Staff Room      Living Collections Yard      Off Show Aviaries  
**EAST ELEVATIONS**



Sick Room Holdings      Holding Rooms      Food Prep. & Fridge/ Freezer      Office & Staff Room  
**SOUTH ELEVATIONS**



Off Show Aviaries      Living Collections Yard      Office & Staff Room  
**WEST ELEVATIONS**

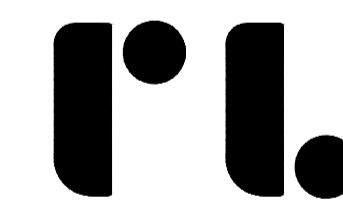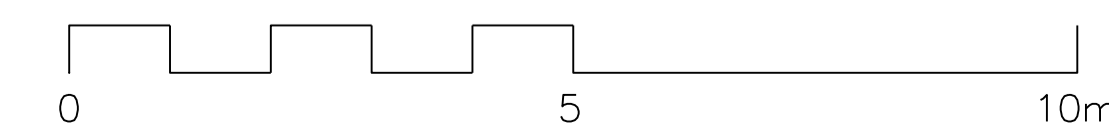

**Roberts Limbrick**

03333 405 500  
 mail@robertsylimbrick.com  
 robertsylimbrick.com

Registered Office: England No. 09558229

Project Name

Birdworld & Haskins Forest Lodge  
 Farnham Road, Holt Pound,  
 Farnham GU10 4LD

Client Name

Birdworld & Haskins Garden Centre  
 -  
 -

Drawing Title

Birdworld BoH Living Collections Yard  
 Proposed Elevations  
 -

Scale

1/75 • A1

Project No.

9868

Status

A3

Purpose Of Issue

Issued for Planning

Project	Org	Vol	Level	Form	Role
9868	• RL	• XX	• 00	• DR	• A

Number

2410

Revision

P02