




EAST ELEVATION
Entrance Front

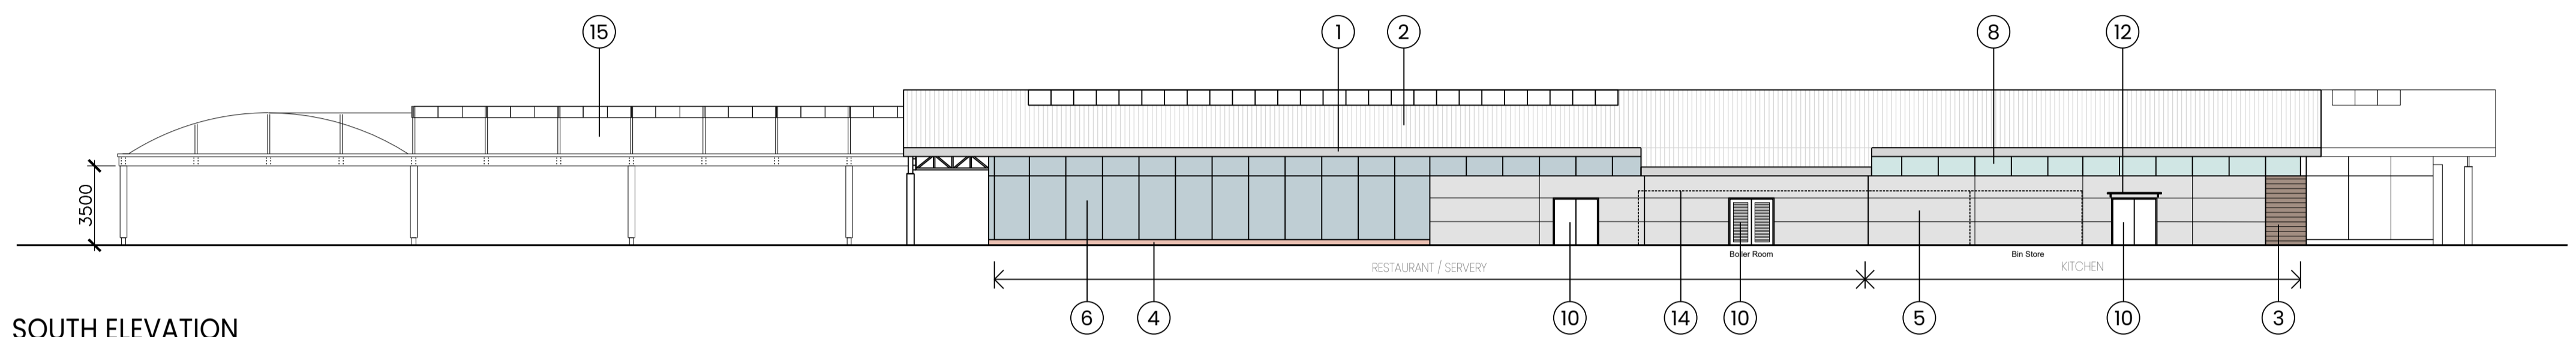

SOUTH ELEVATION
Covered Sales, Restaurant & Kitchen

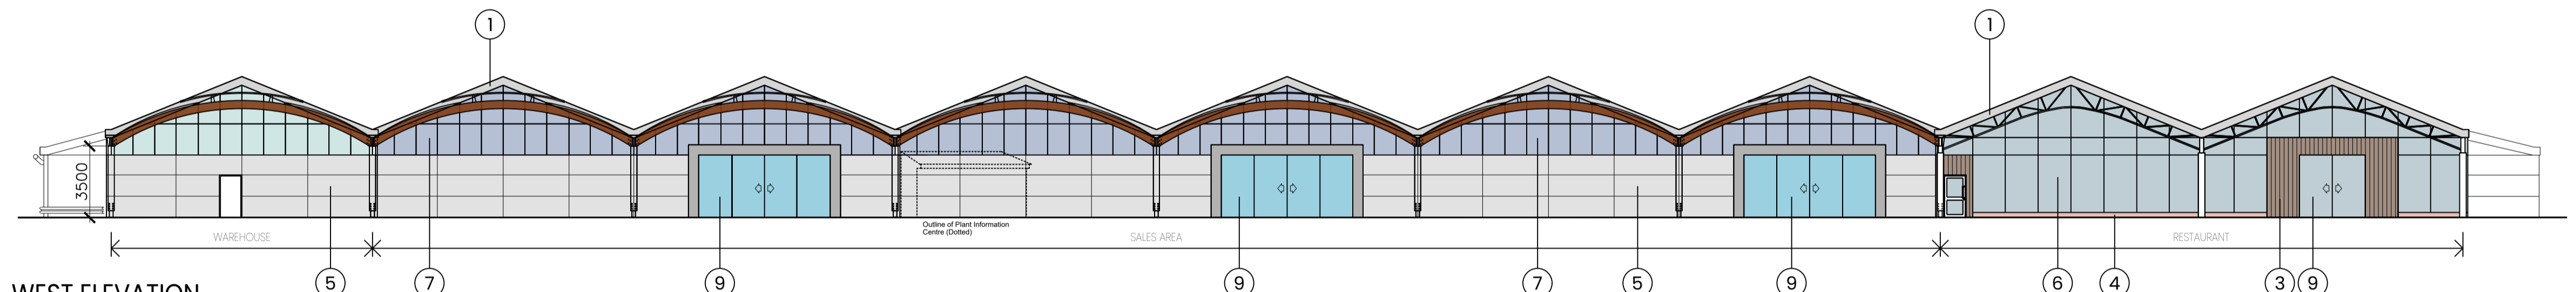



WEST ELEVATION
Warehouse & Covered Sales

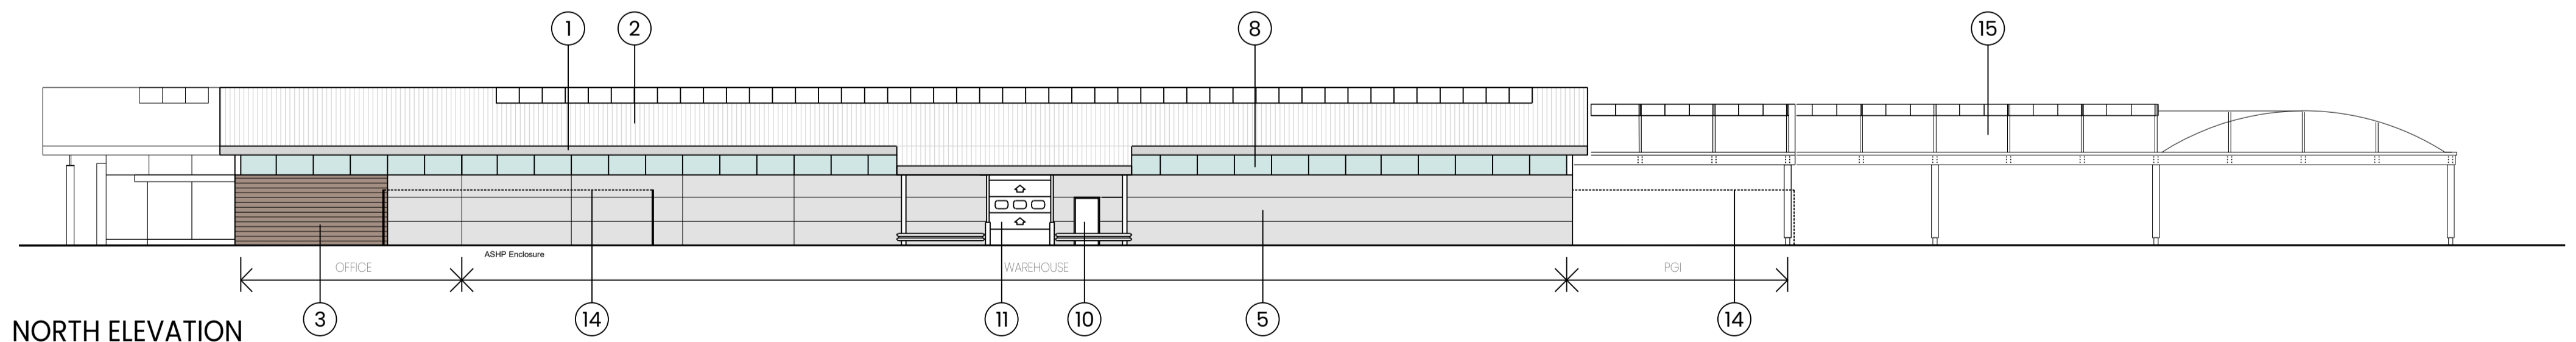

NORTH ELEVATION
Warehouse & Covered Sales

PROPOSED ELEVATION KEY

- | | | |
|--|---|---|
| <ul style="list-style-type: none"> 1. Fascia, verge and soffits colour coated profiles in Mid Grey. 2. Composite colour coated roof cladding colour to be White 3. Marley Cedral timber effect wall cladding. 4. Smooth red engineering brick plinth 5. Composite cladding. Prefinished insulated panel colour Light Grey | <ul style="list-style-type: none"> 6. Tinted glazing with colourcoated cappings to frames Dark Grey. Clear glazing to entrance lobby. 7. Obscure glazing with colourcoated cappings to frames Dark Grey. 8. Multiwall Polycarbonate with dark grey cappings 9. Automatic double glazed colour coat doors and frames | <ul style="list-style-type: none"> 10. Aluminium colour coated door Dark Grey 11. Insulated prefinished sectional overhead door Dark Grey 12. Canopy to staff and delivery entrances 13. Plant mezzanine louvres colour coated Dark Grey 14. Tanalised timber boarded enclosure 15. Polytunnels |
|--|---|---|

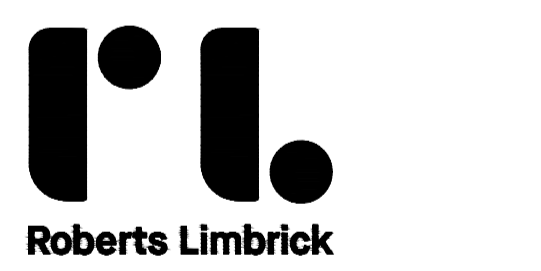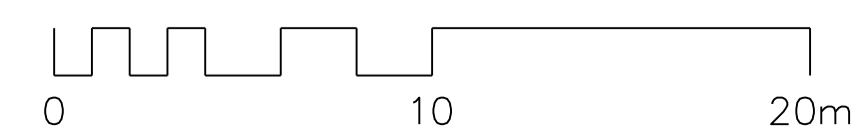

Roberts Limbrick
 03333 405 500
 mail@roberts-limbrick.com
 roberts-limbrick.com
 Registered Office: England No. 09592029

Project Name
 Birdworld & Haskins Forest Lodge
 Farnham Road, Holt Pound,
 Farnham GU10 4LD

Client Name
 Birdworld & Haskins Garden Centre
 -
 -

Drawing Title
 Garden Centre
 Proposed Elevations
 -

Scale 1/200 • A1 **Project No.** 9868

Status A3 **Purpose Of Issue** Issued for Planning

Project 9868 • **Org** RL • **Vol** XX • **Level** ZZ • **Form** DR • **Role** A

Number 2120 **Revision** P03