




SOUTH ELEVATION
Entrance

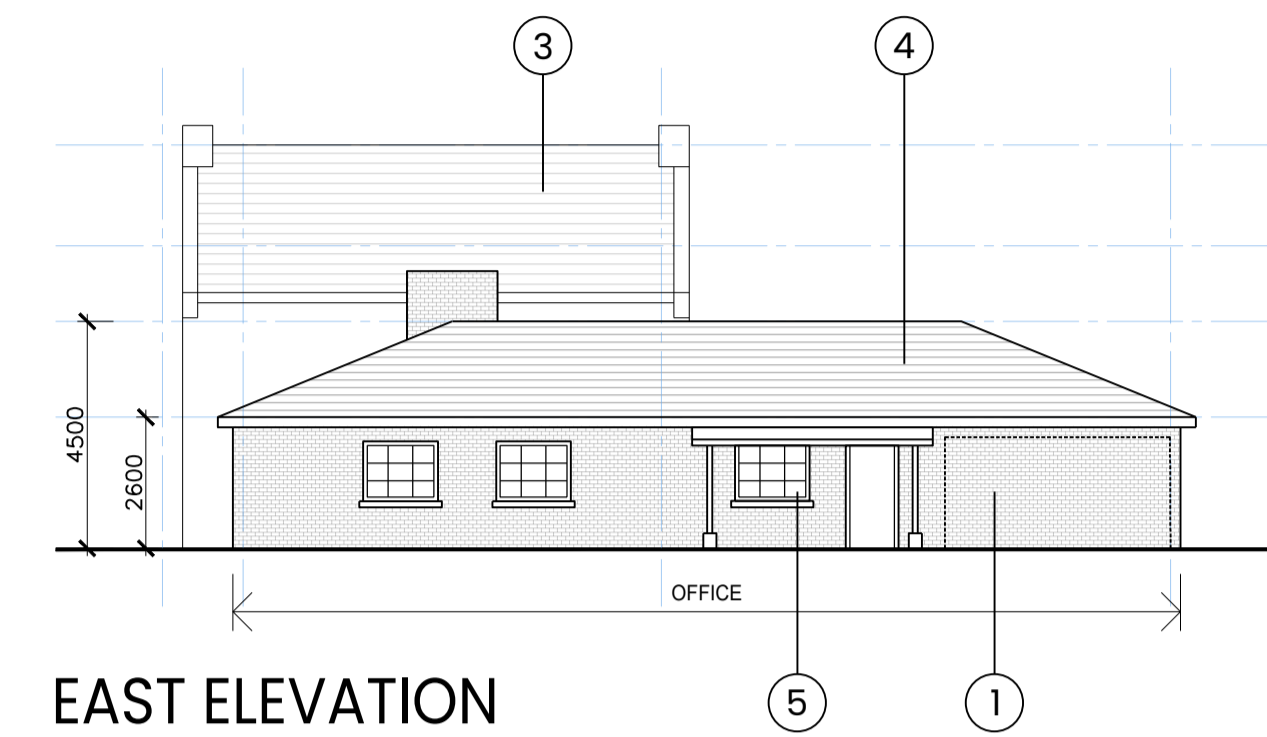


EAST ELEVATION
Staff Entrance

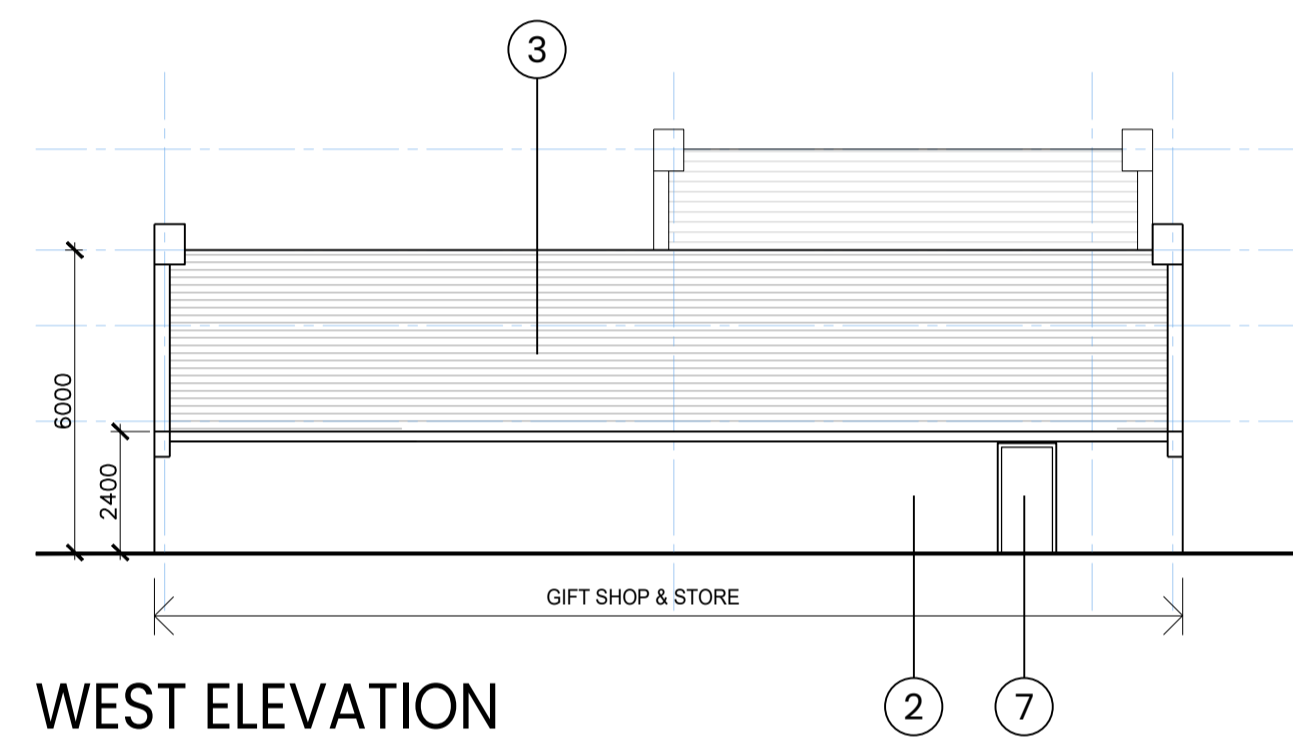


WEST ELEVATION
Gift Shop

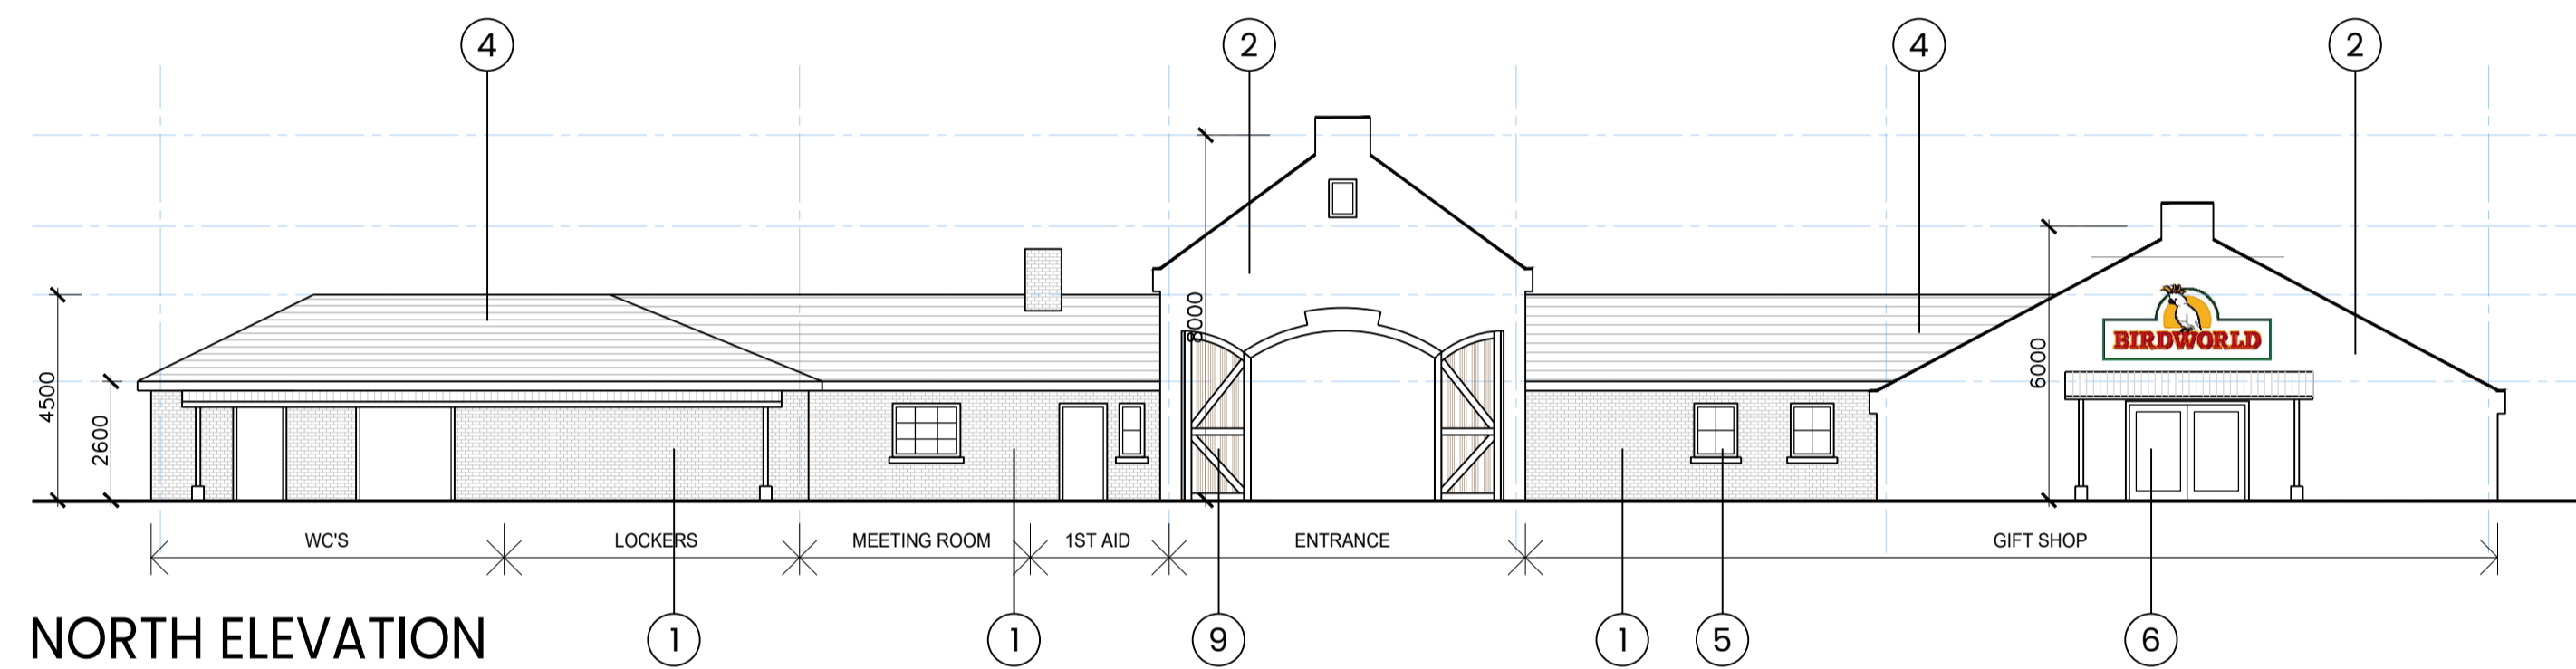

NORTH ELEVATION
Birdworld Court Yard

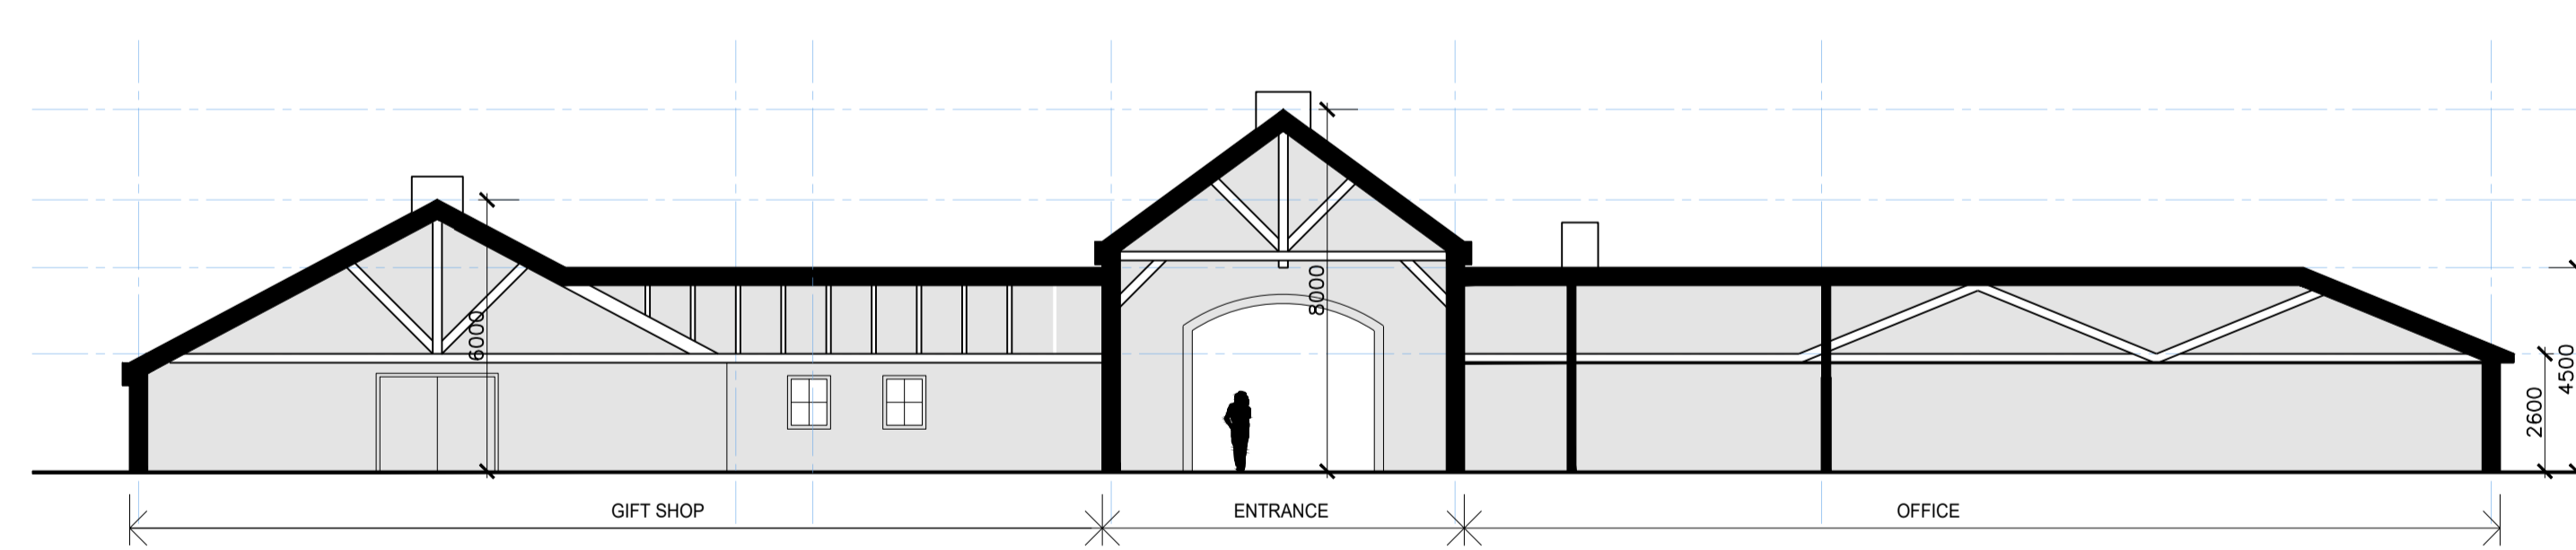

TYPICAL SECTIONS

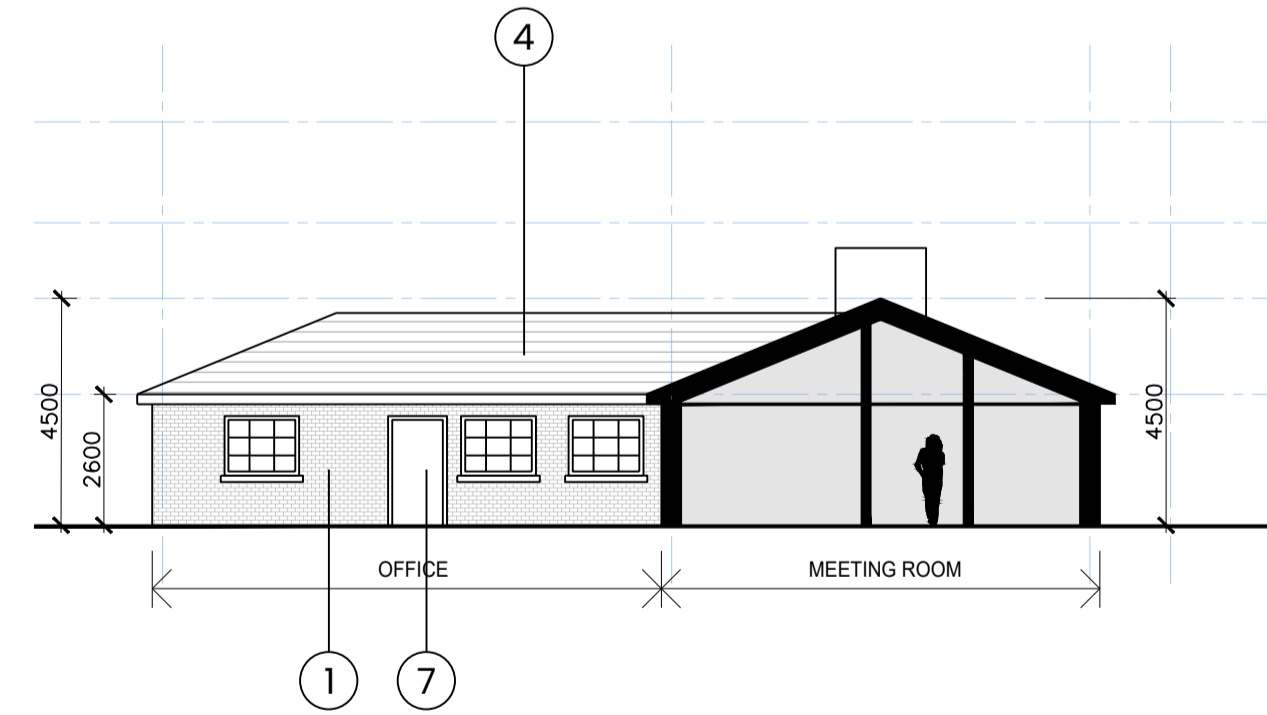

PROPOSED ELEVATION KEY

- | | |
|--|---|
| 1. Brick | 6. Double glazed colour coat doors and frames |
| 2. Render with stone detailing | 7. Aluminium colour coated door Dark Grey |
| 3. Slate roof tile | 8. Living green wall |
| 4. Concrete roof tile | 9. Feature timber doors |
| 5. Glazing with colourcoated cappings to frames Dark Grey. | |



Roberts Limbrick

03333 405 500
 mail@roberts-limbrick.com
 roberts-limbrick.com

Registered Office: England No. 09598299

Project Name
 Haskins Forest Lodge
 Farnham Road, Holt Pound,
 Farnham GU10 4LD

Client Name
 Haskins Garden Centre
 -

Drawing Title
 Birdworld Entrance Building
 Proposed Elevations & Section
 -

Scale 1/150 • A1 Project No. 9868

Status A3 Purpose Of Issue Issued for Planning

Project 9868 • Org • RL • XX • ZZ • DR • A

Number 2210 Revision P03

