




This line should measure 70mm when printed correctly  
 This drawing is the copyright of Roberts Limbrick Ltd and should not be reproduced in whole or in part or used in any manner whatsoever without their written permission.  
 Responsibility is not accepted for errors made by others in scaling from this drawing. Use only figured dimensions and report any discrepancies or omissions to the Architect immediately.  
 Rev Date By Chk Description

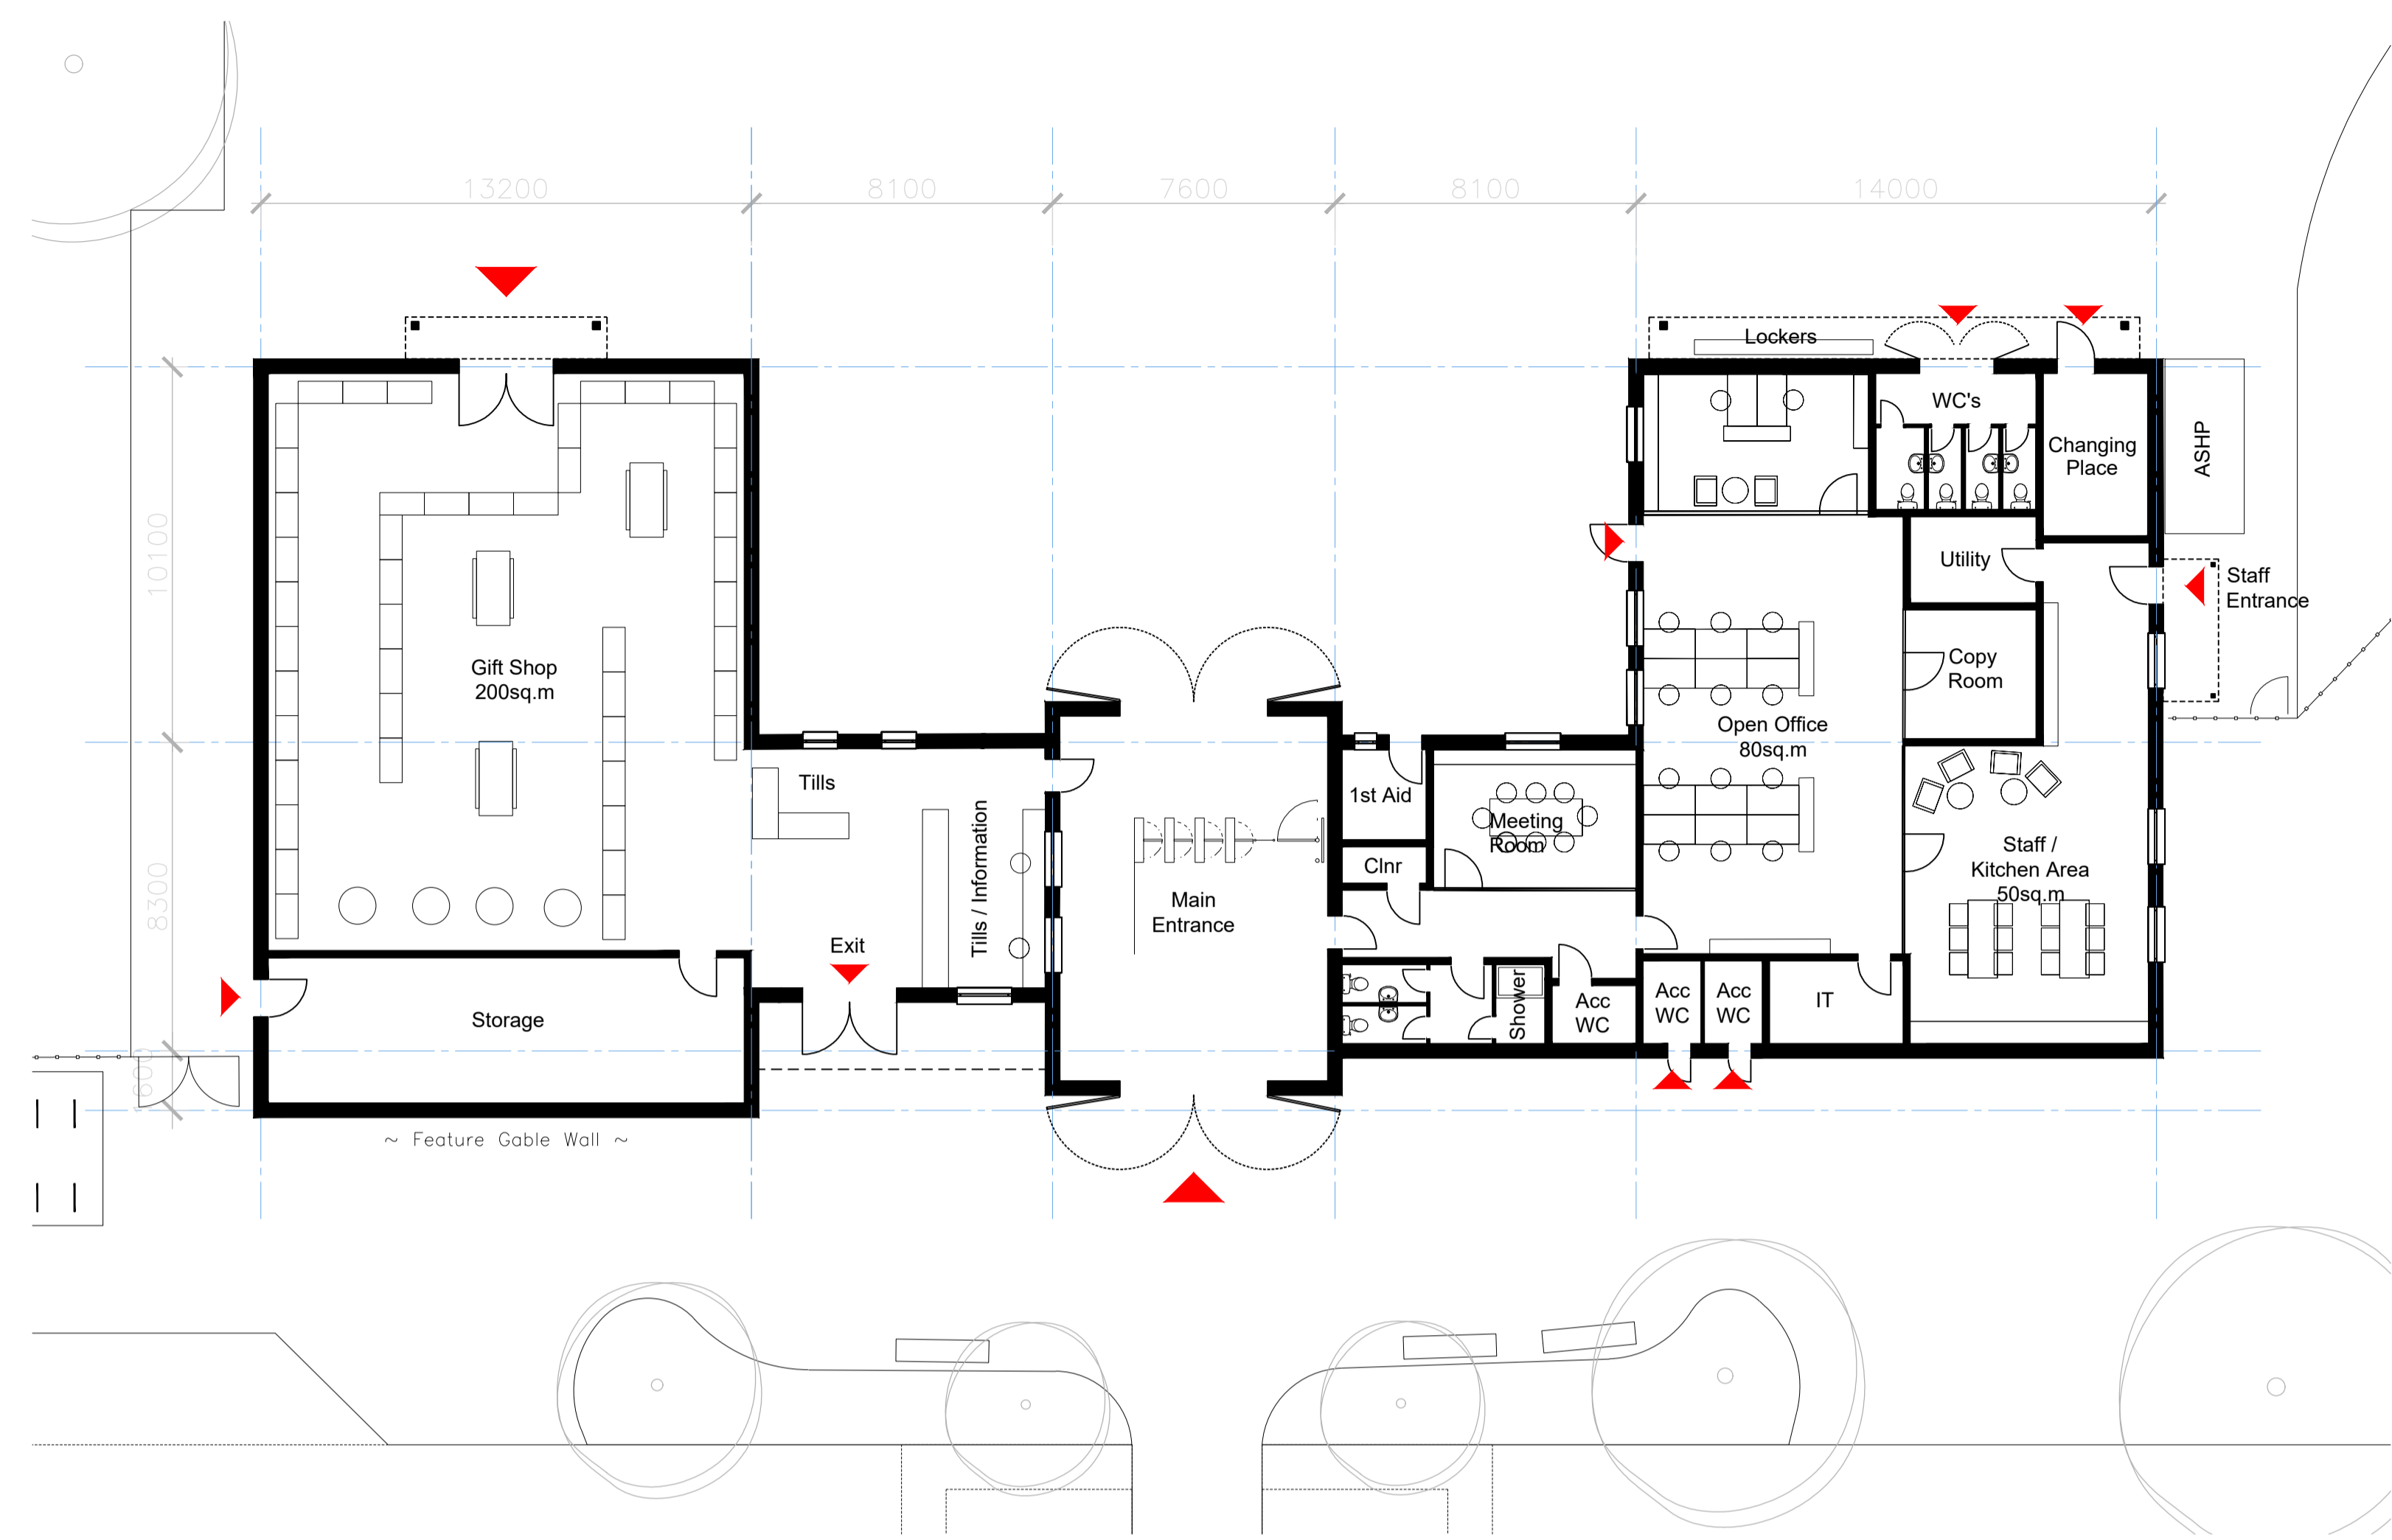

PROPOSED GROUND FLOOR PLAN

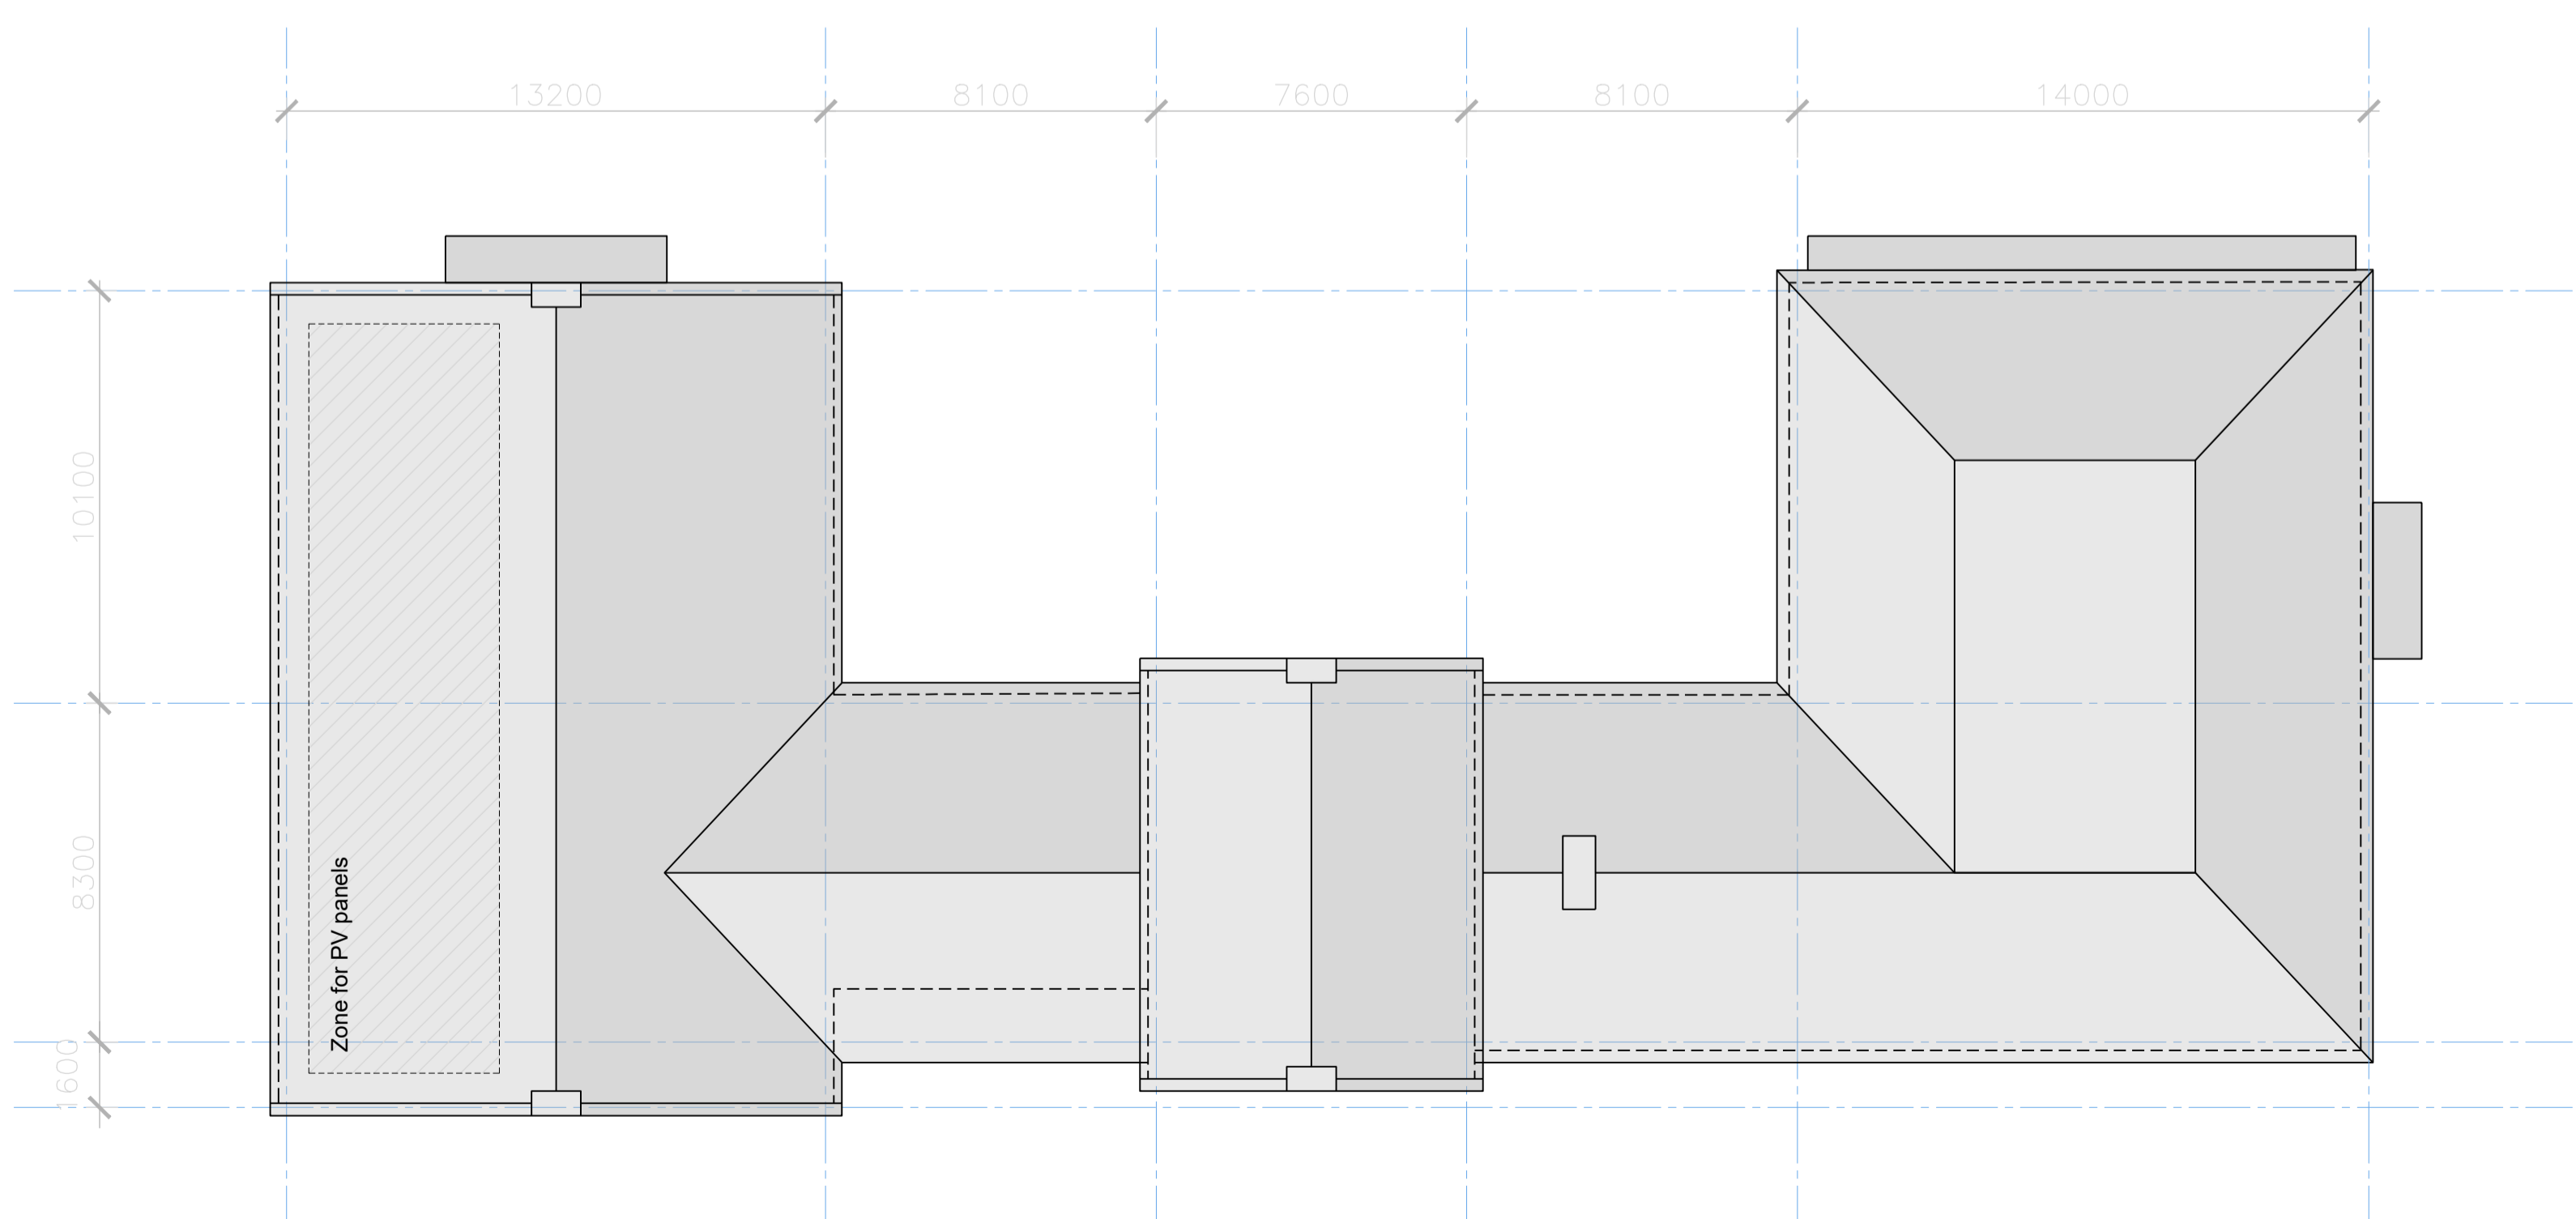

PROPOSED ROOF PLAN

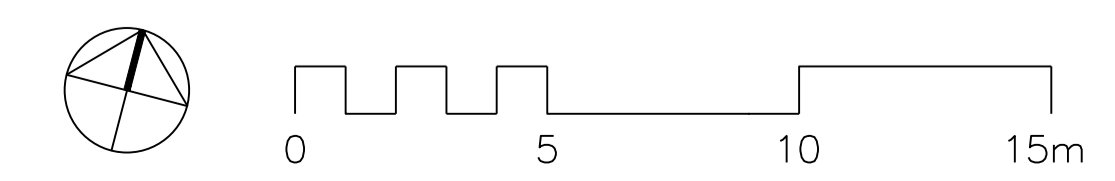

**rl.**  
**Roberts Limbrick**  
 03333 405 500  
 mail@robertslimbrick.com  
 robertslimbrick.com  
 Registered Office: England No. 09698299

**Project Name**  
 Birdworld & Haskins Forest Lodge  
 Farnham Road, Holt Pound,  
 Farnham GU10 4LD

**Client Name**  
 Birdworld & Haskins Garden Centre  
 -  
 -

**Drawing Title**  
 Birdworld Entrance Building  
 Proposed Floor Plan  
 -

**Scale** 1/150 • A1 **Project No.** 9868

**Status** A3 **Purpose Of Issue** Issued for Planning

**Project** 9868 • **Org** RL • **Vol** XX • **Level** 00 • **Form** DR • **Role** A

**Number** 2200 **Revision** P03