
Rev Date By Chk Description

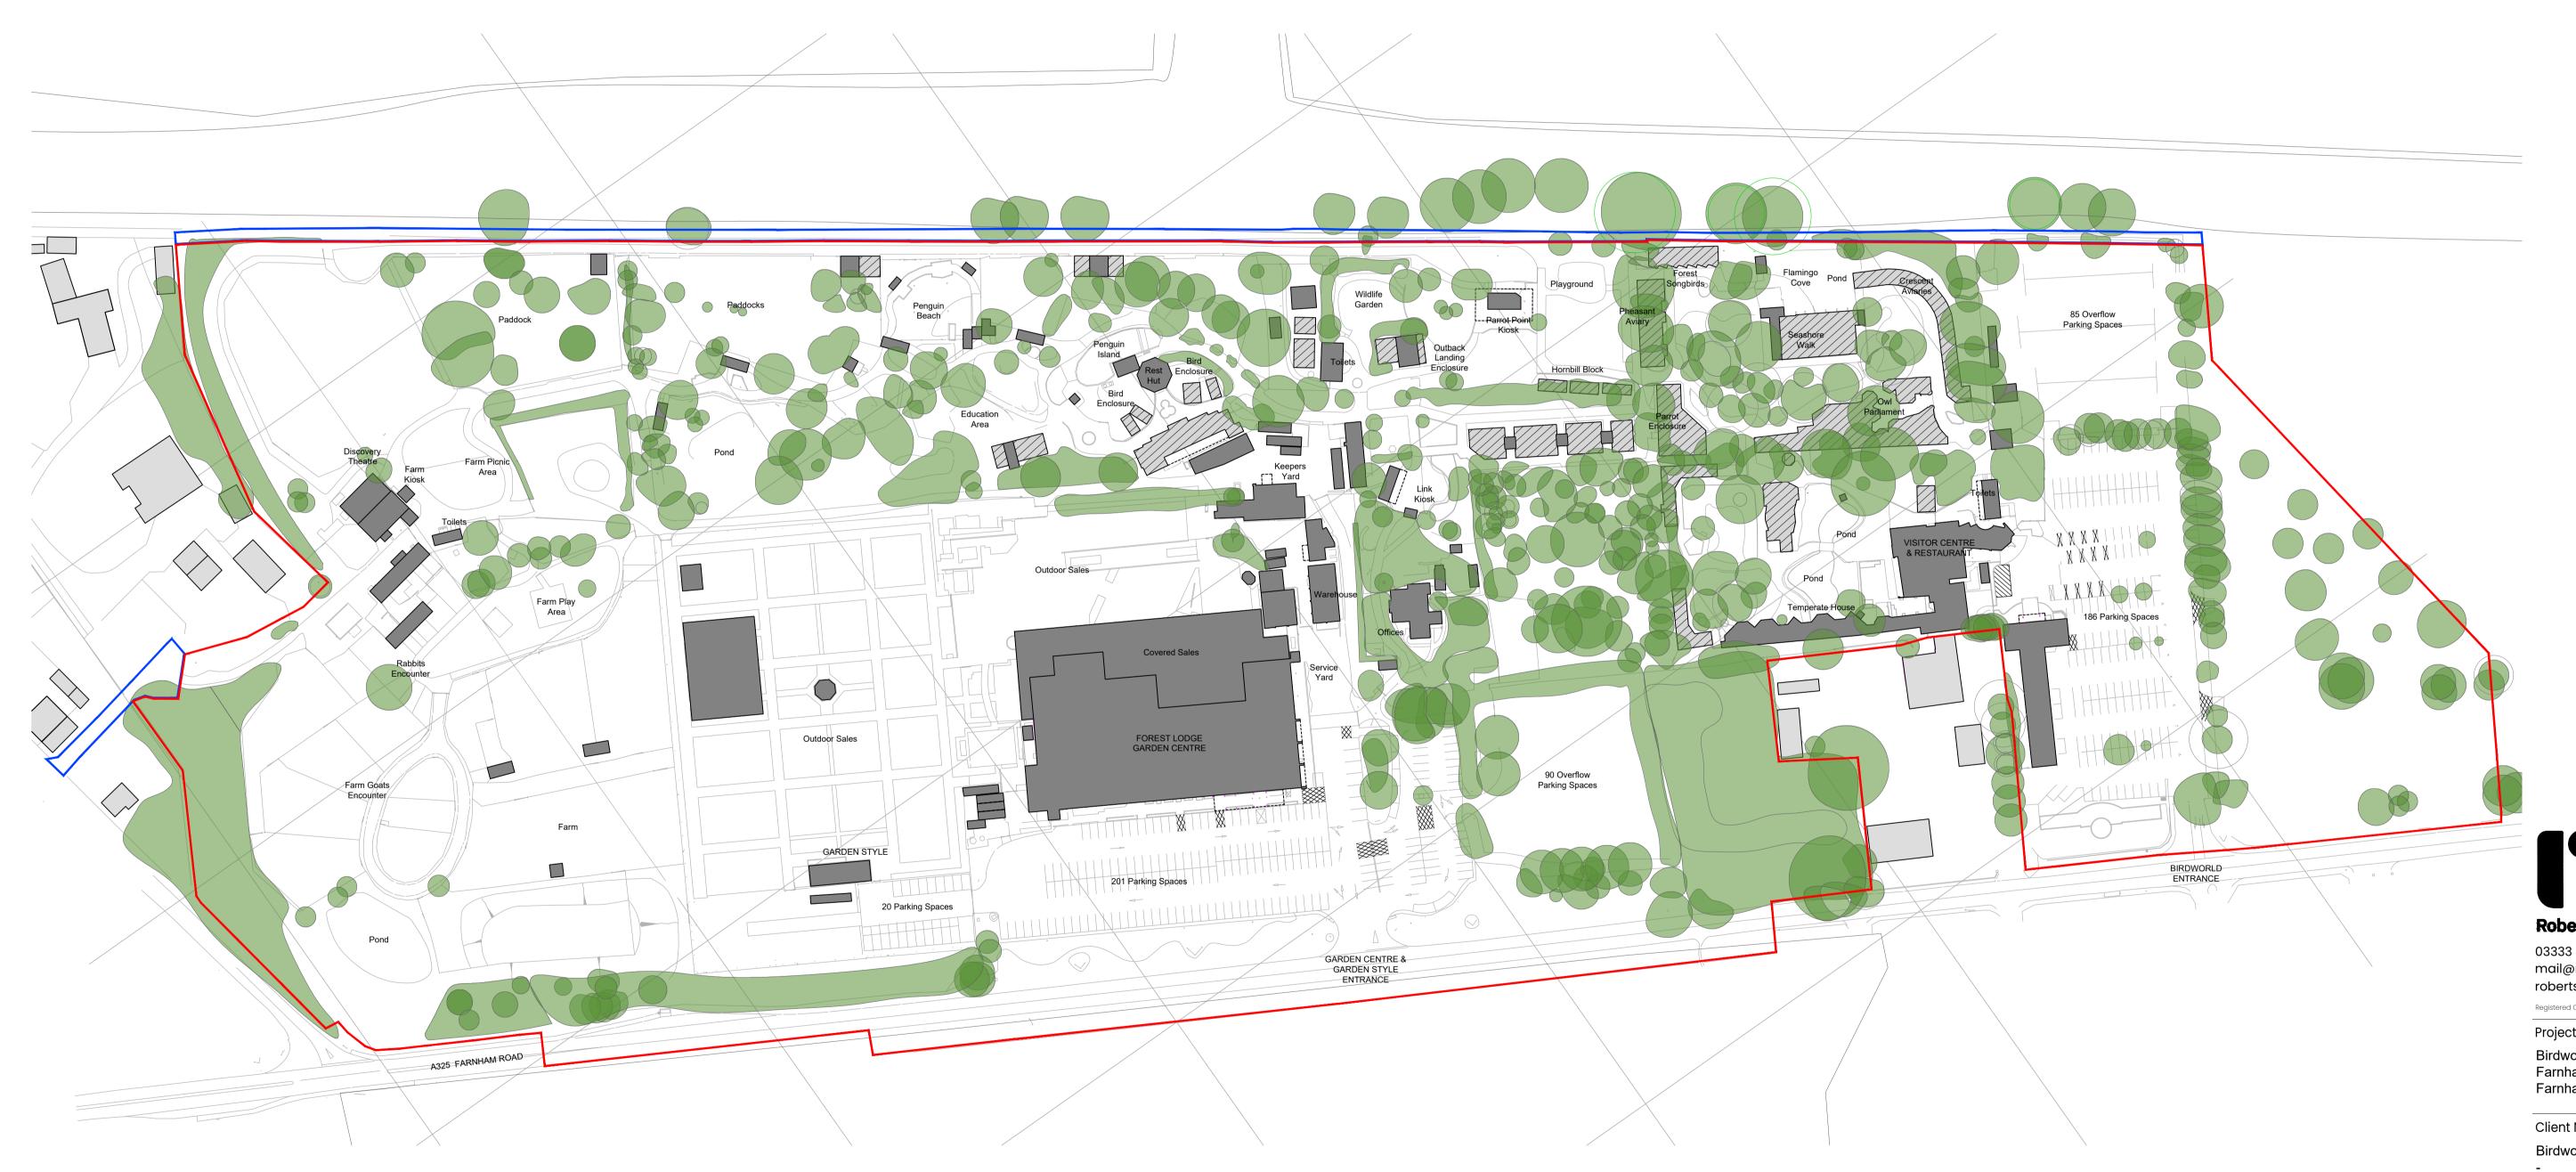

Roberts Limbrick

03333 405 500

mail@robertslimbrick.com robertslimbrick.com

Registered Office: England No. 06658029

Project Name

Birdworld & Haskins Forest Lodge Farnham Road, Holt Pound, Farnham GU10 4LD

Client Name

Birdworld & Haskins Garden Centre

Drawing Title

Existing Site Plan

Project No. Scale 1/1000 • A1

Status Purpose Of Issue А3 Issued for Planning

> Project Org Vol Level Form Role 9868 • RL • ZZ • 00 • DR • A Number Revision