


This line should measure 70mm when printed correctly

This drawing is the copyright of Roberts Limbrick Ltd and should not be reproduced in whole or in part or used in any manner whatsoever without their written permission.

Responsibility is not accepted for errors made by others in scaling from this drawing. Use only figured dimensions and report any discrepancies or omissions to the Architect immediately.



Rev Date By Chk Description

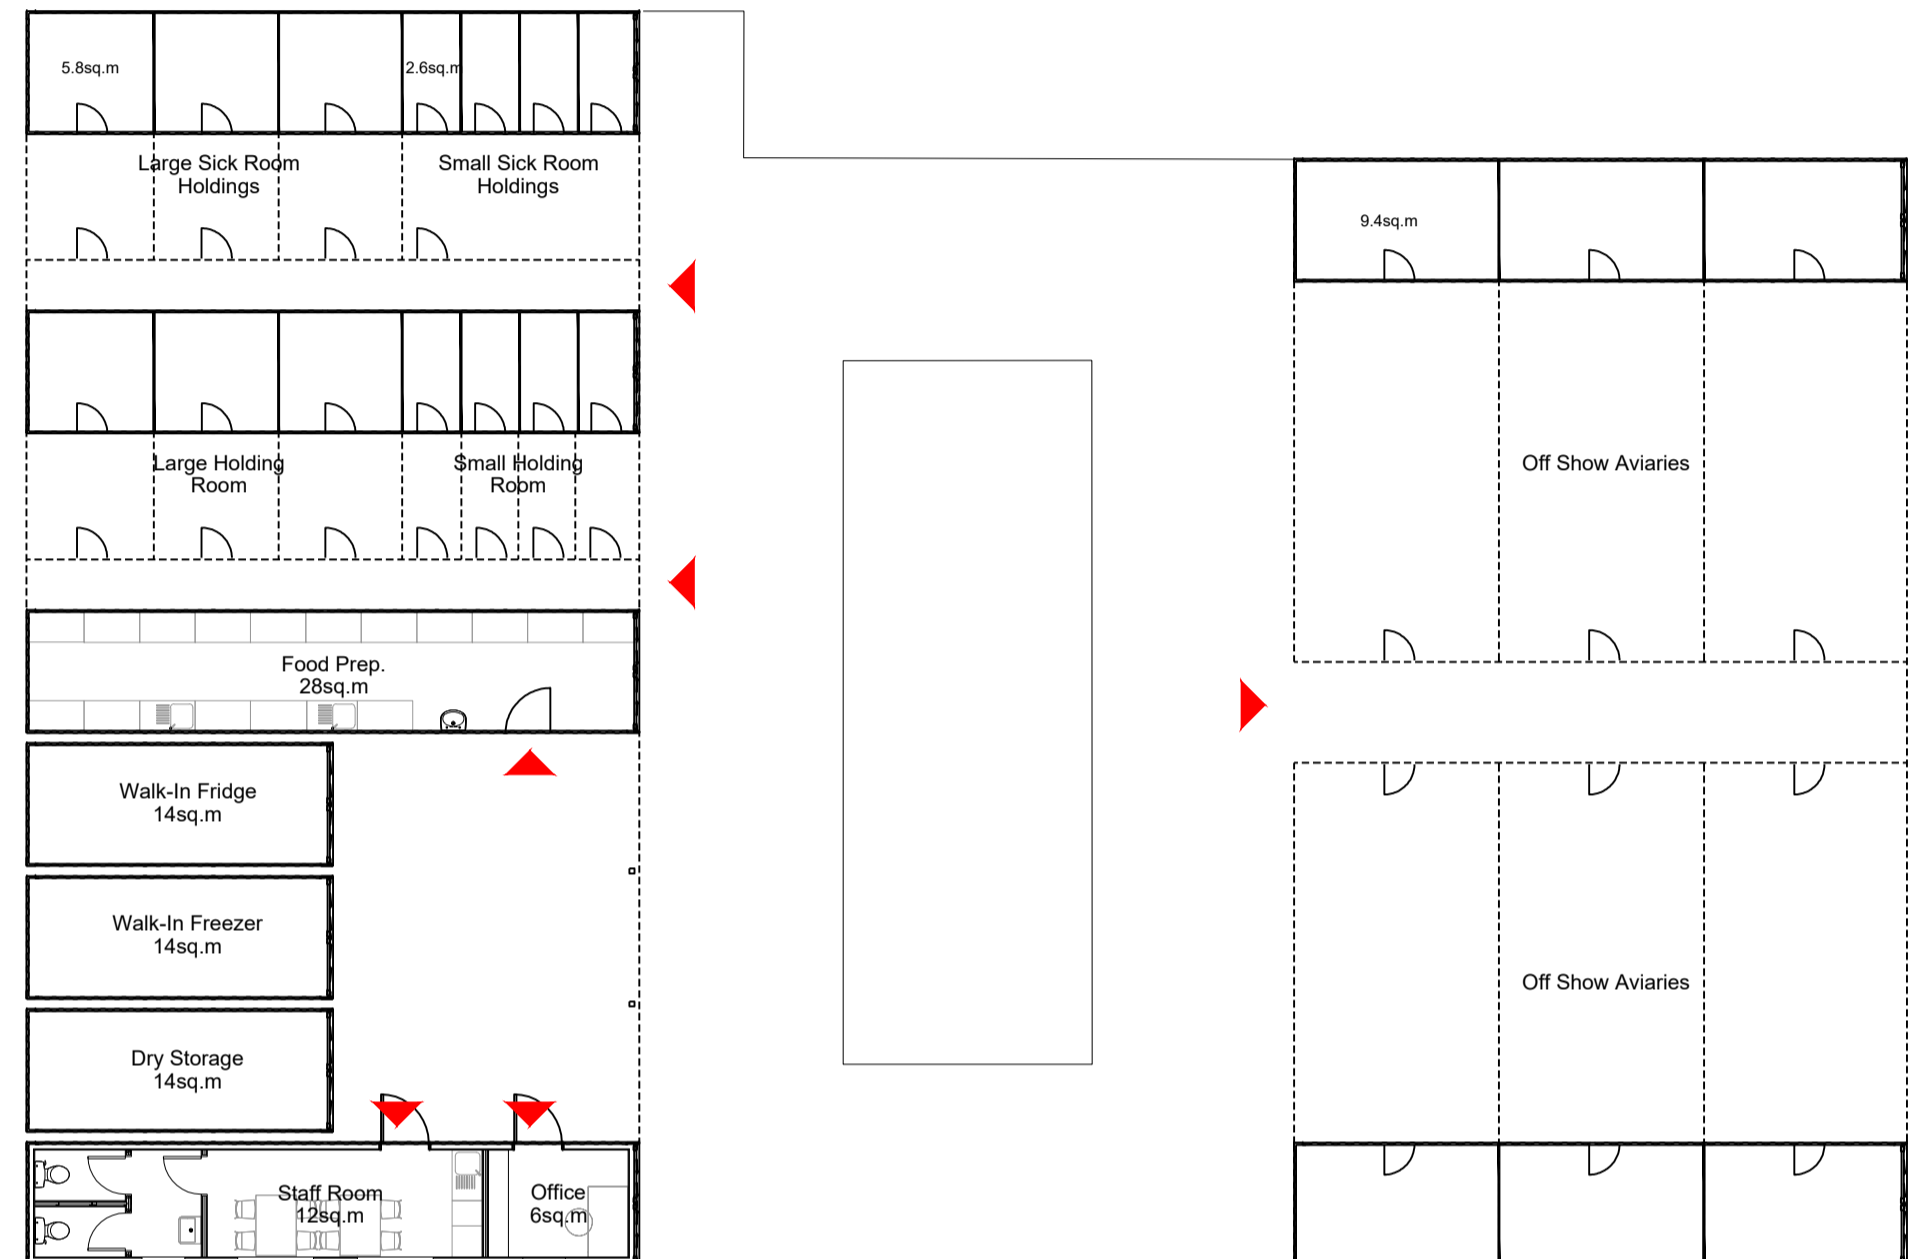

PROPOSED GROUND FLOOR PLAN



PROPOSED ROOF PLAN

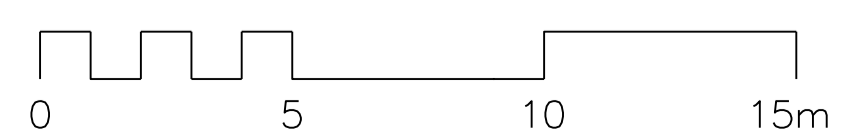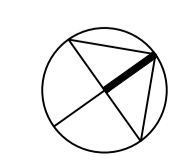

Roberts Limbrick

03333 405 500
mail@roberts-limbrick.com
roberts-limbrick.com

Registered Office: England No. 09558229

Project Name
Birdworld & Haskins Forest Lodge
Farnham Road, Holt Pound,
Farnham GU10 4LD

Client Name
Birdworld & Haskins Garden Centre
-

Drawing Title
Birdworld BoH Living Collections Yard
Proposed Floor Plan
-

Scale 1/150 • A1 Project No. 9868

Status A3 Purpose Of Issue Issued for Planning

Project 9868 • Org RL • Vol XX • Level 00 • Form DR • Role A

Number 2400 Revision P03