


PROPOSED GROUND FLOOR PLAN

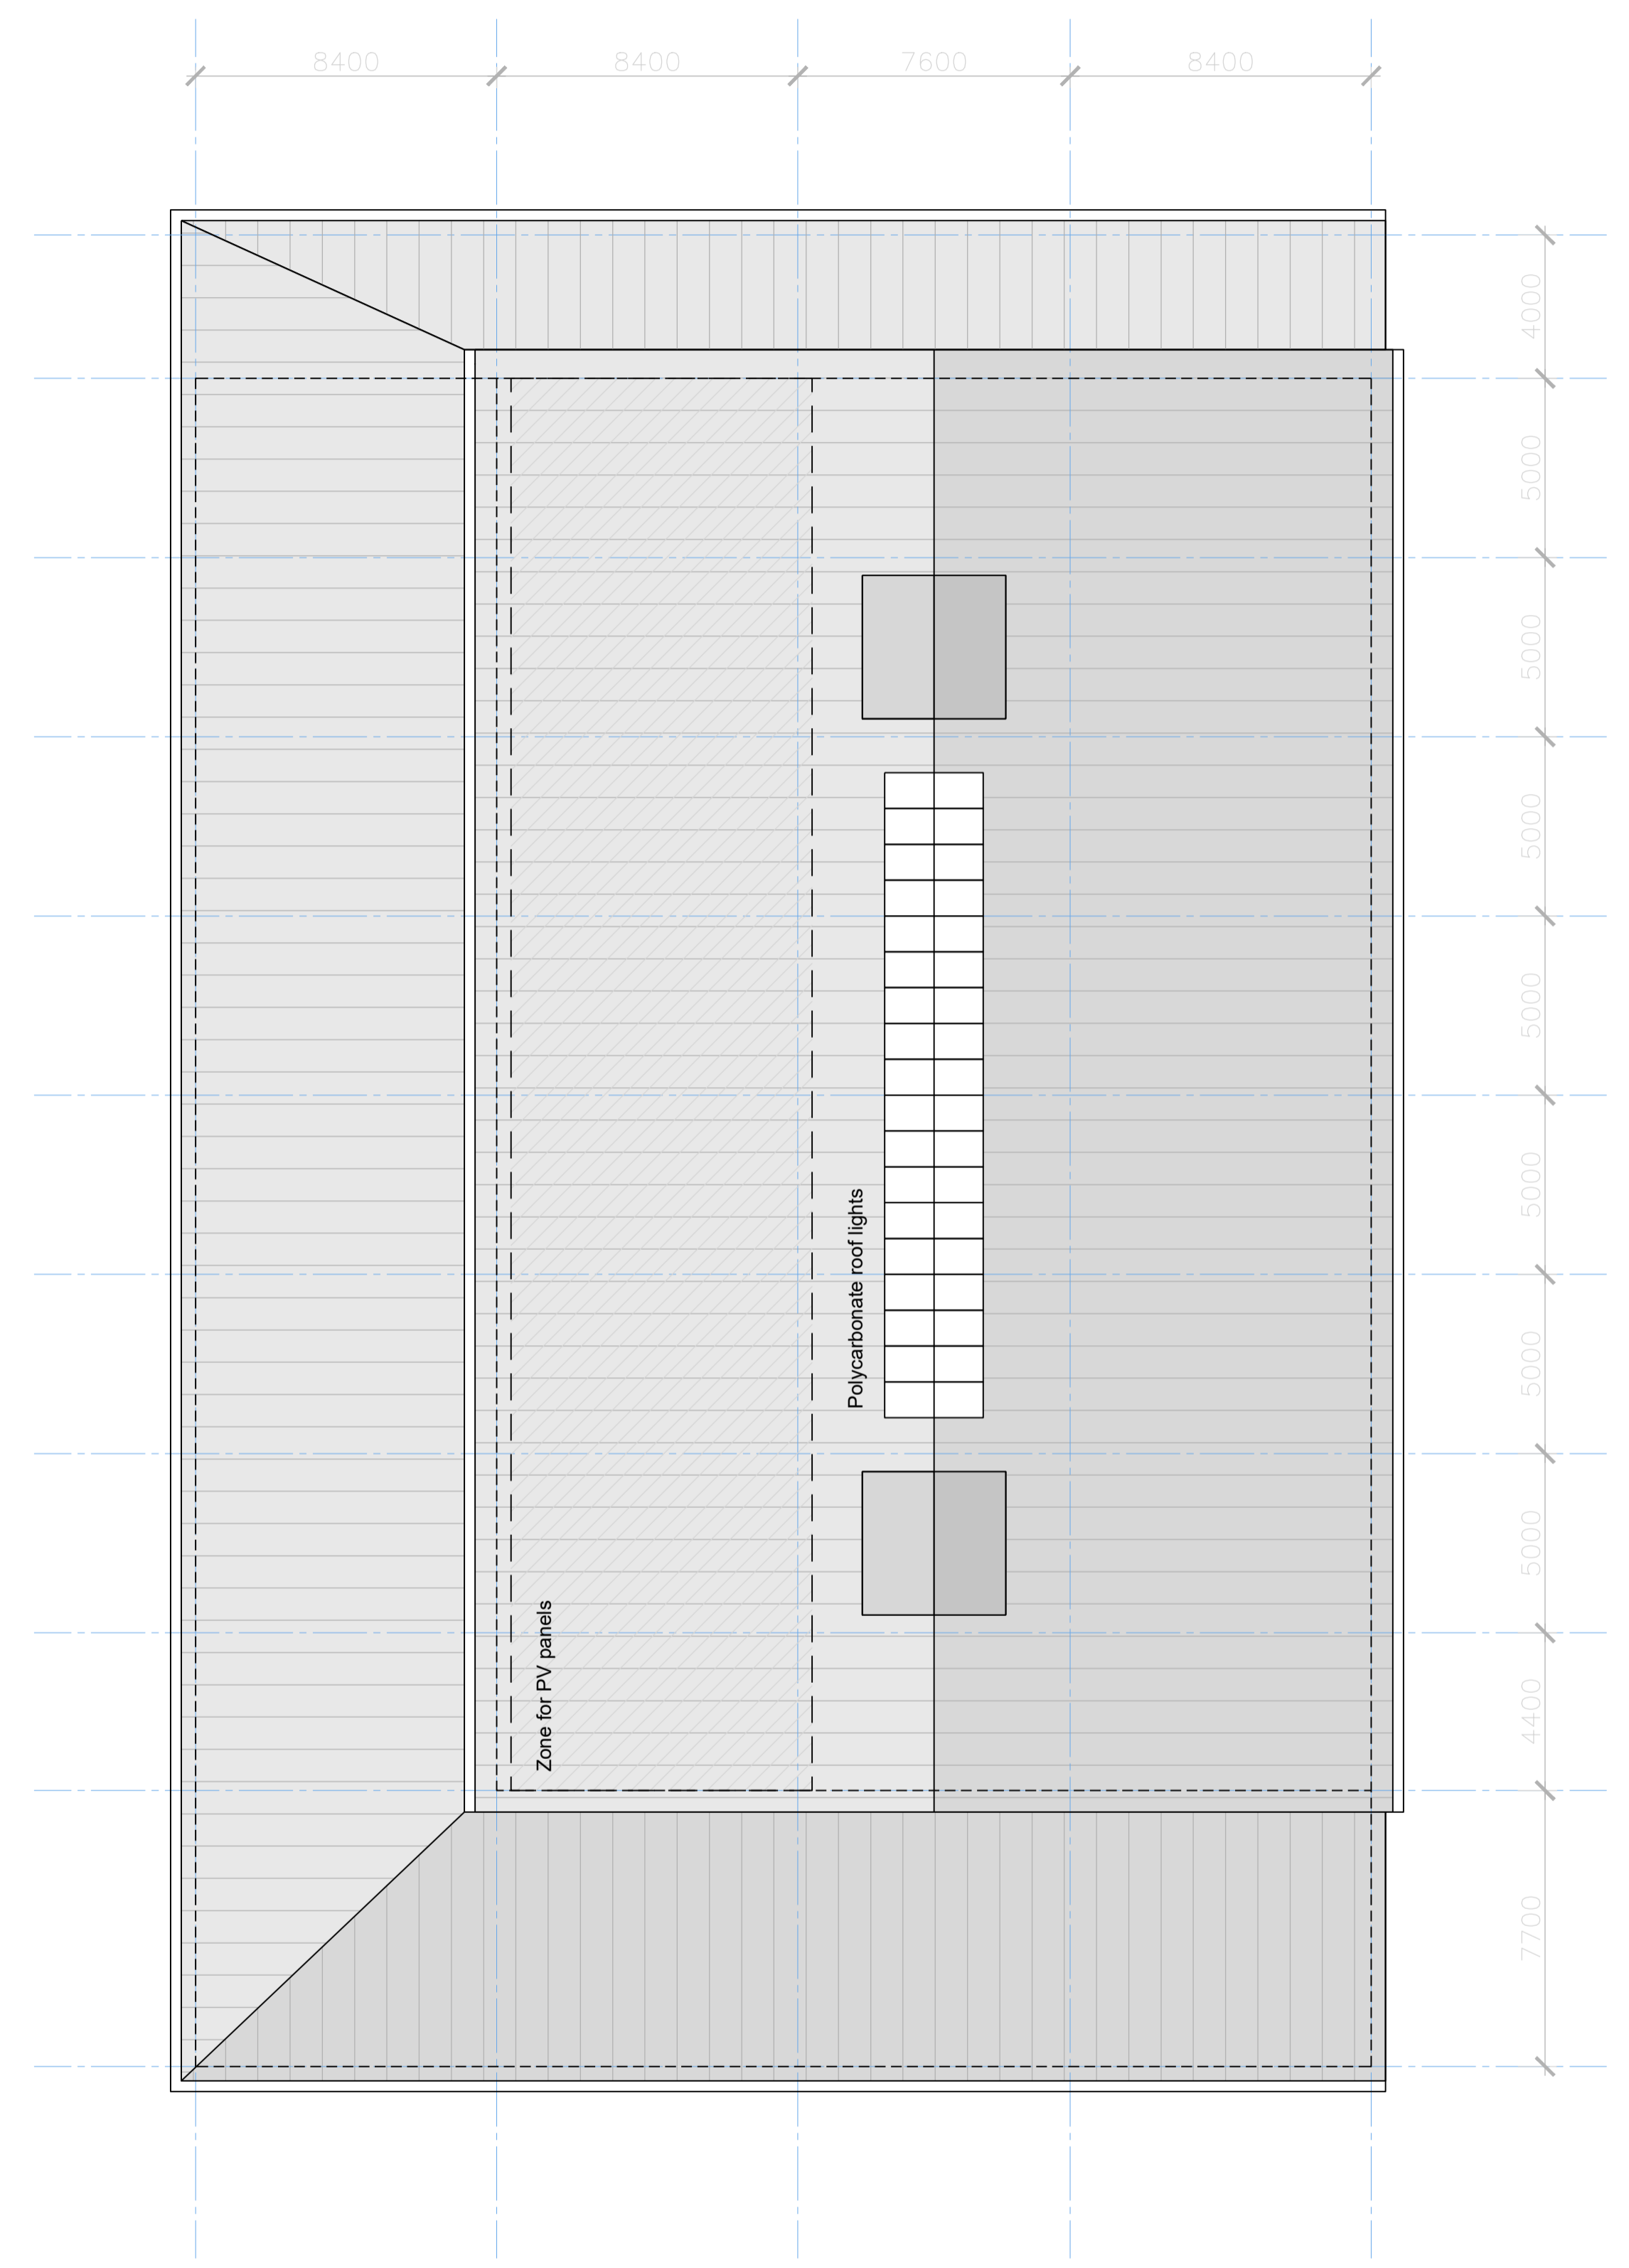

PROPOSED ROOF PLAN

**RL**  
**Roberts Limbrick**  
 03333 405 500  
 mail@robertslimbrick.com  
 robertslimbrick.com  
Registered Office: England No. 09558229

Project Name  
 Birdworld & Haskins Forest Lodge  
 Farnham Road, Holt Pound,  
 Farnham GU10 4LD

Client Name  
 Birdworld & Haskins Garden Centre  
 -

Drawing Title  
 Birdworld Play Barn  
 Proposed Floor Plan  
 -

Scale 1/150 • A1 Project No. 9868

Status A3 Purpose Of Issue Issued for Planning

Project 9868 • RL • XX • 00 • DR • A

Number 2300 Revision P06

