



Site Plan 1:200 @ A3

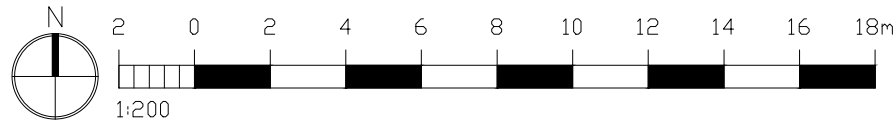

Grange
Cottage

THE LUTH

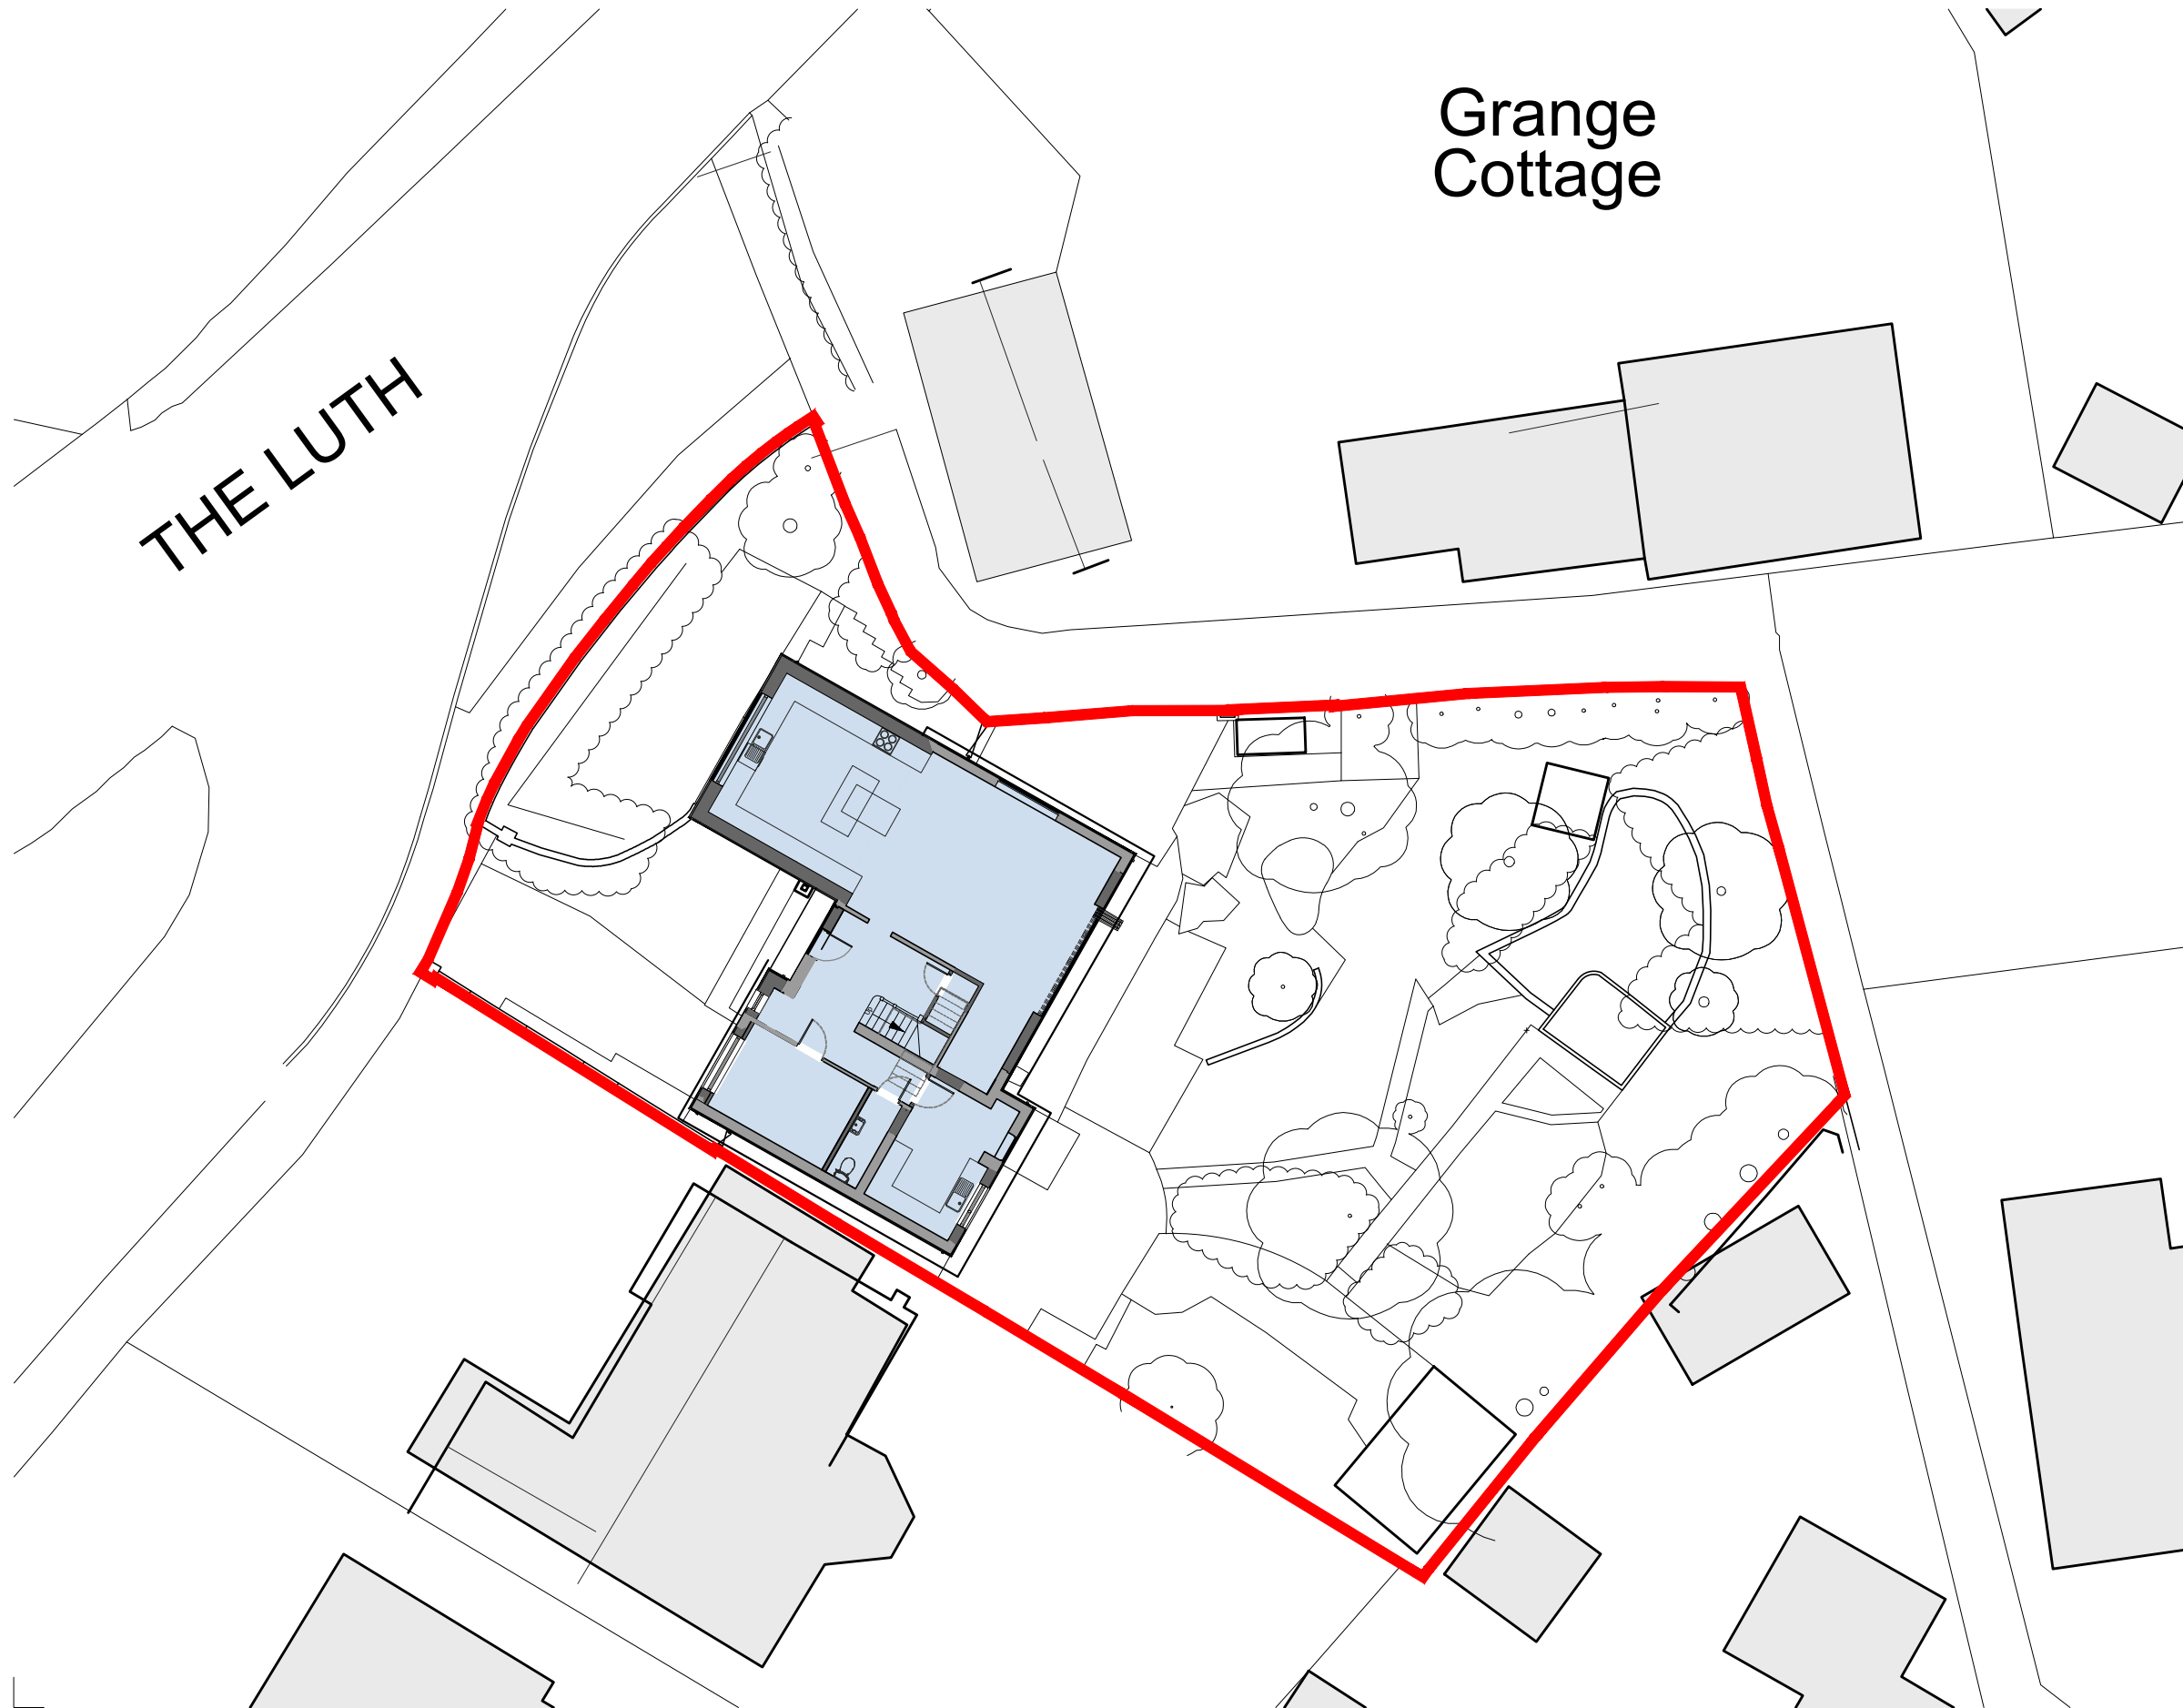

Notes

1. This drawing is the copyright of MH Architects Ltd
2. Do not scale this drawing except for Local Authority planning purposes
3. All dimensions must be checked on site by the contractor prior to commencement of the works.



Client Approval

X	A - Approved
X	B - Approved with comments
X	C - Do not use

Rev.	Revision Note/Purpose of Issue	Drw By	Date	Chk By	Date
P01	Planning issue	TM	050623	NKS	050623
P02	Planning issue	TM	250123	NKS	250123

Client

Mark and Lucy Brown

Job title

1 Carters Way
Wisborough Green
West Sussex

Drawing title

Proposed Extension
Site Plan

Drawn	Date	Checked	Date	Scale at A3
AE	20.01.23	NKS	20.01.23	1:200

Job No.	Pro.	Org.	Zone	Level	Type	Role	No.	Rev.
22-168	LTH	MHA	XX	ZZ	DR	A	003	P02

Purpose of Issue

PLANNING

Ground Floor | Bicentennial Building
Southern Gate | Chichester
West Sussex | PO19 8EZ

t. 01243 774748
e. admin@mharchitects.co.uk
www.mharchitects.co.uk

Limited Company
Registered in England No. 1994233

