




North West Elevation

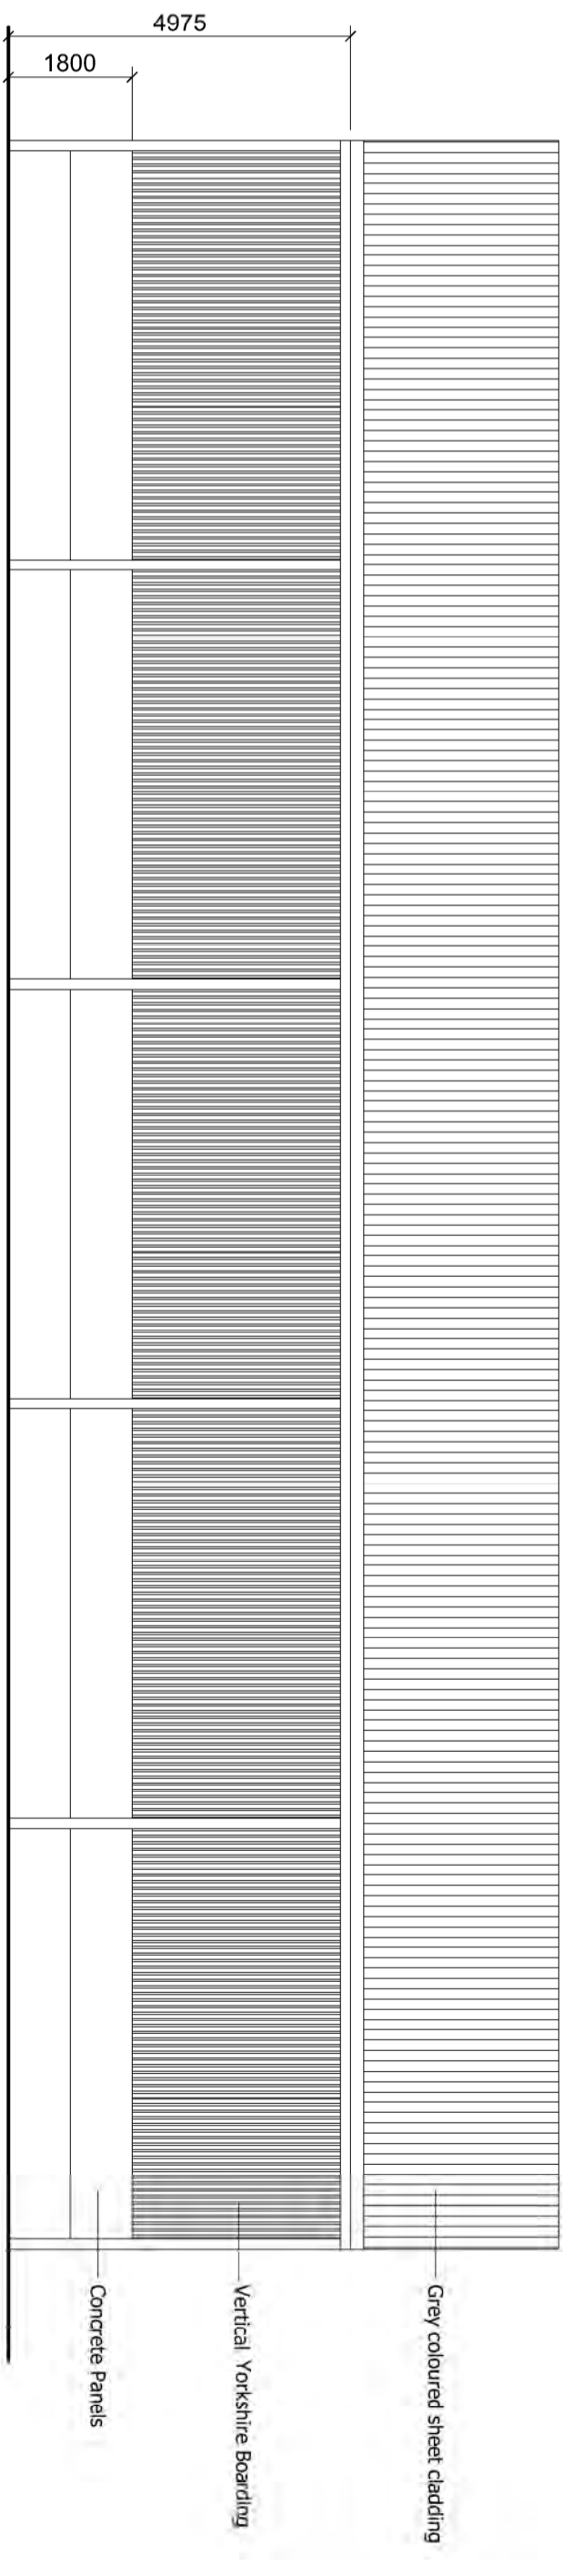

North East Elevation

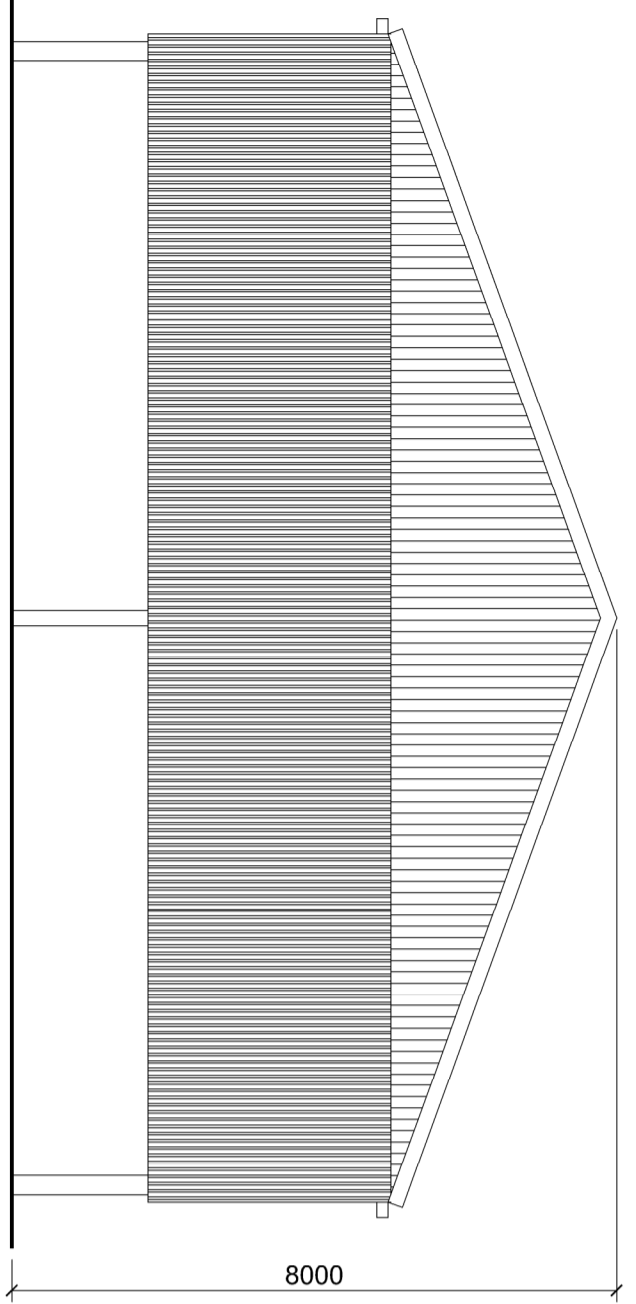

South East Elevation

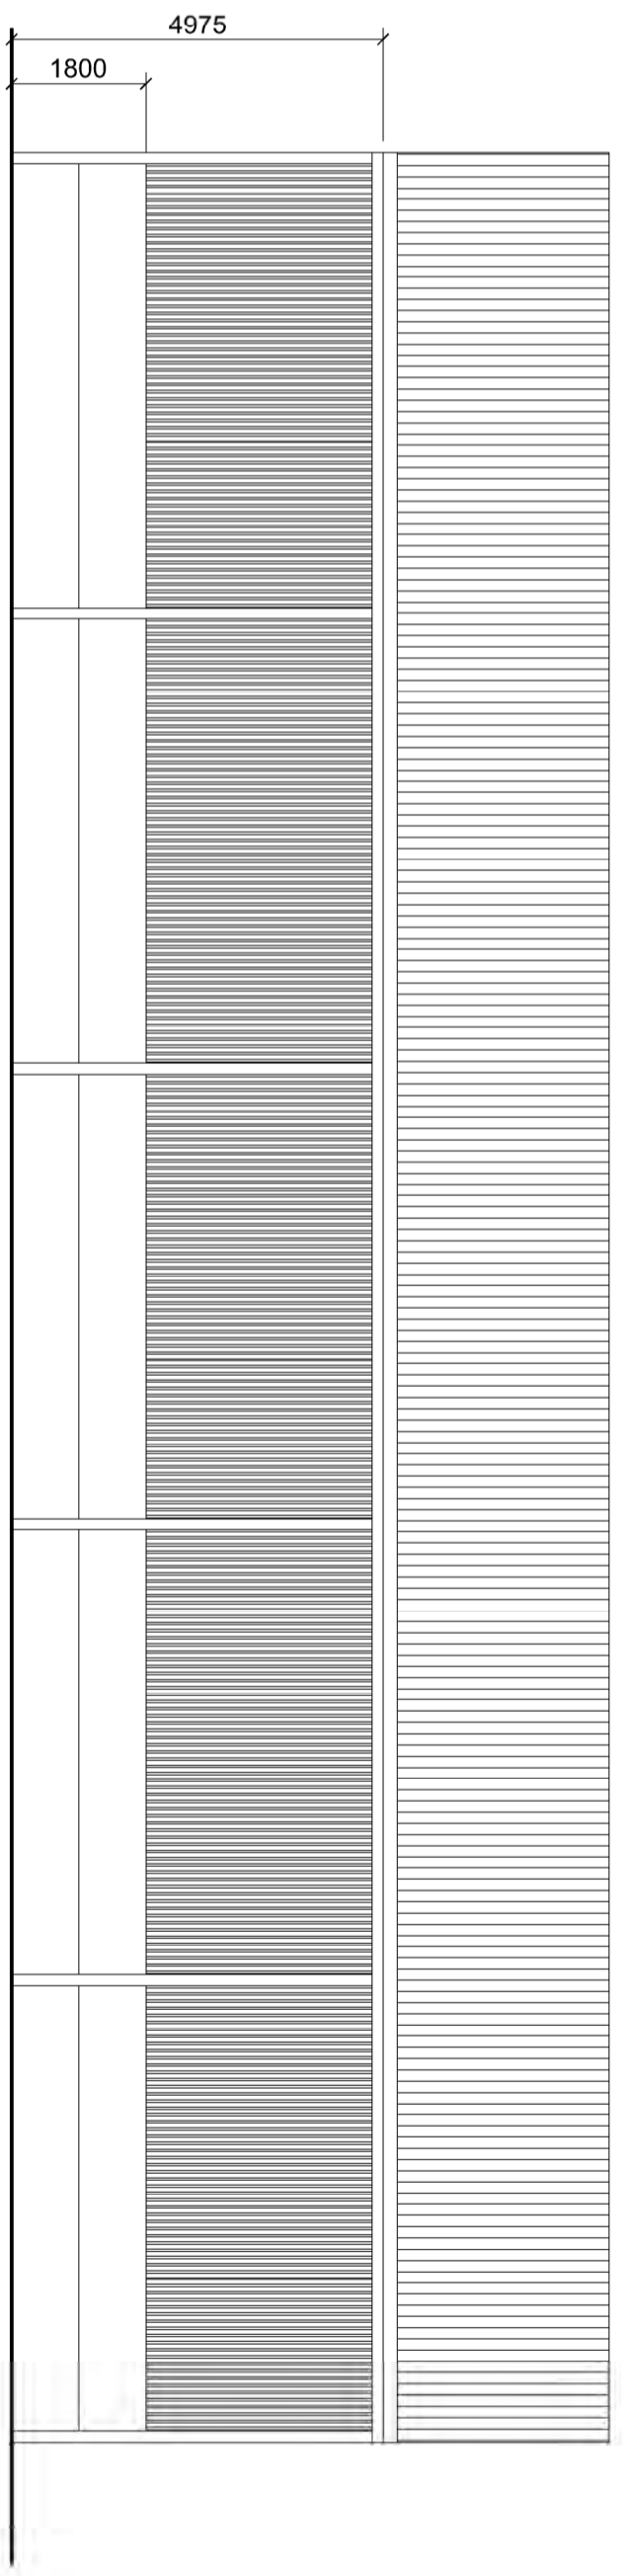

South West Elevation



Plan



CLIENT
Home Farm
Ringwould Road
Ringwould
Kent

PROJECT
New Agricultural Barn
for calving

DRAWING
Proposed Plans and Elevations

SCALE	DRAWN BY	DATE
1:100@A2	MW	07.12.23
DRAWING No.	REV.	
231207-P-001		