


Existing: Ground Floor Plan
1:50 @ A1



Proposed: Ground Floor Plan
1:50 @ A1

REVISIONS
REV: DATE - DRAWN - CHECKED: NOTES
- 19.01.2024 - CSE:
Drawing created.

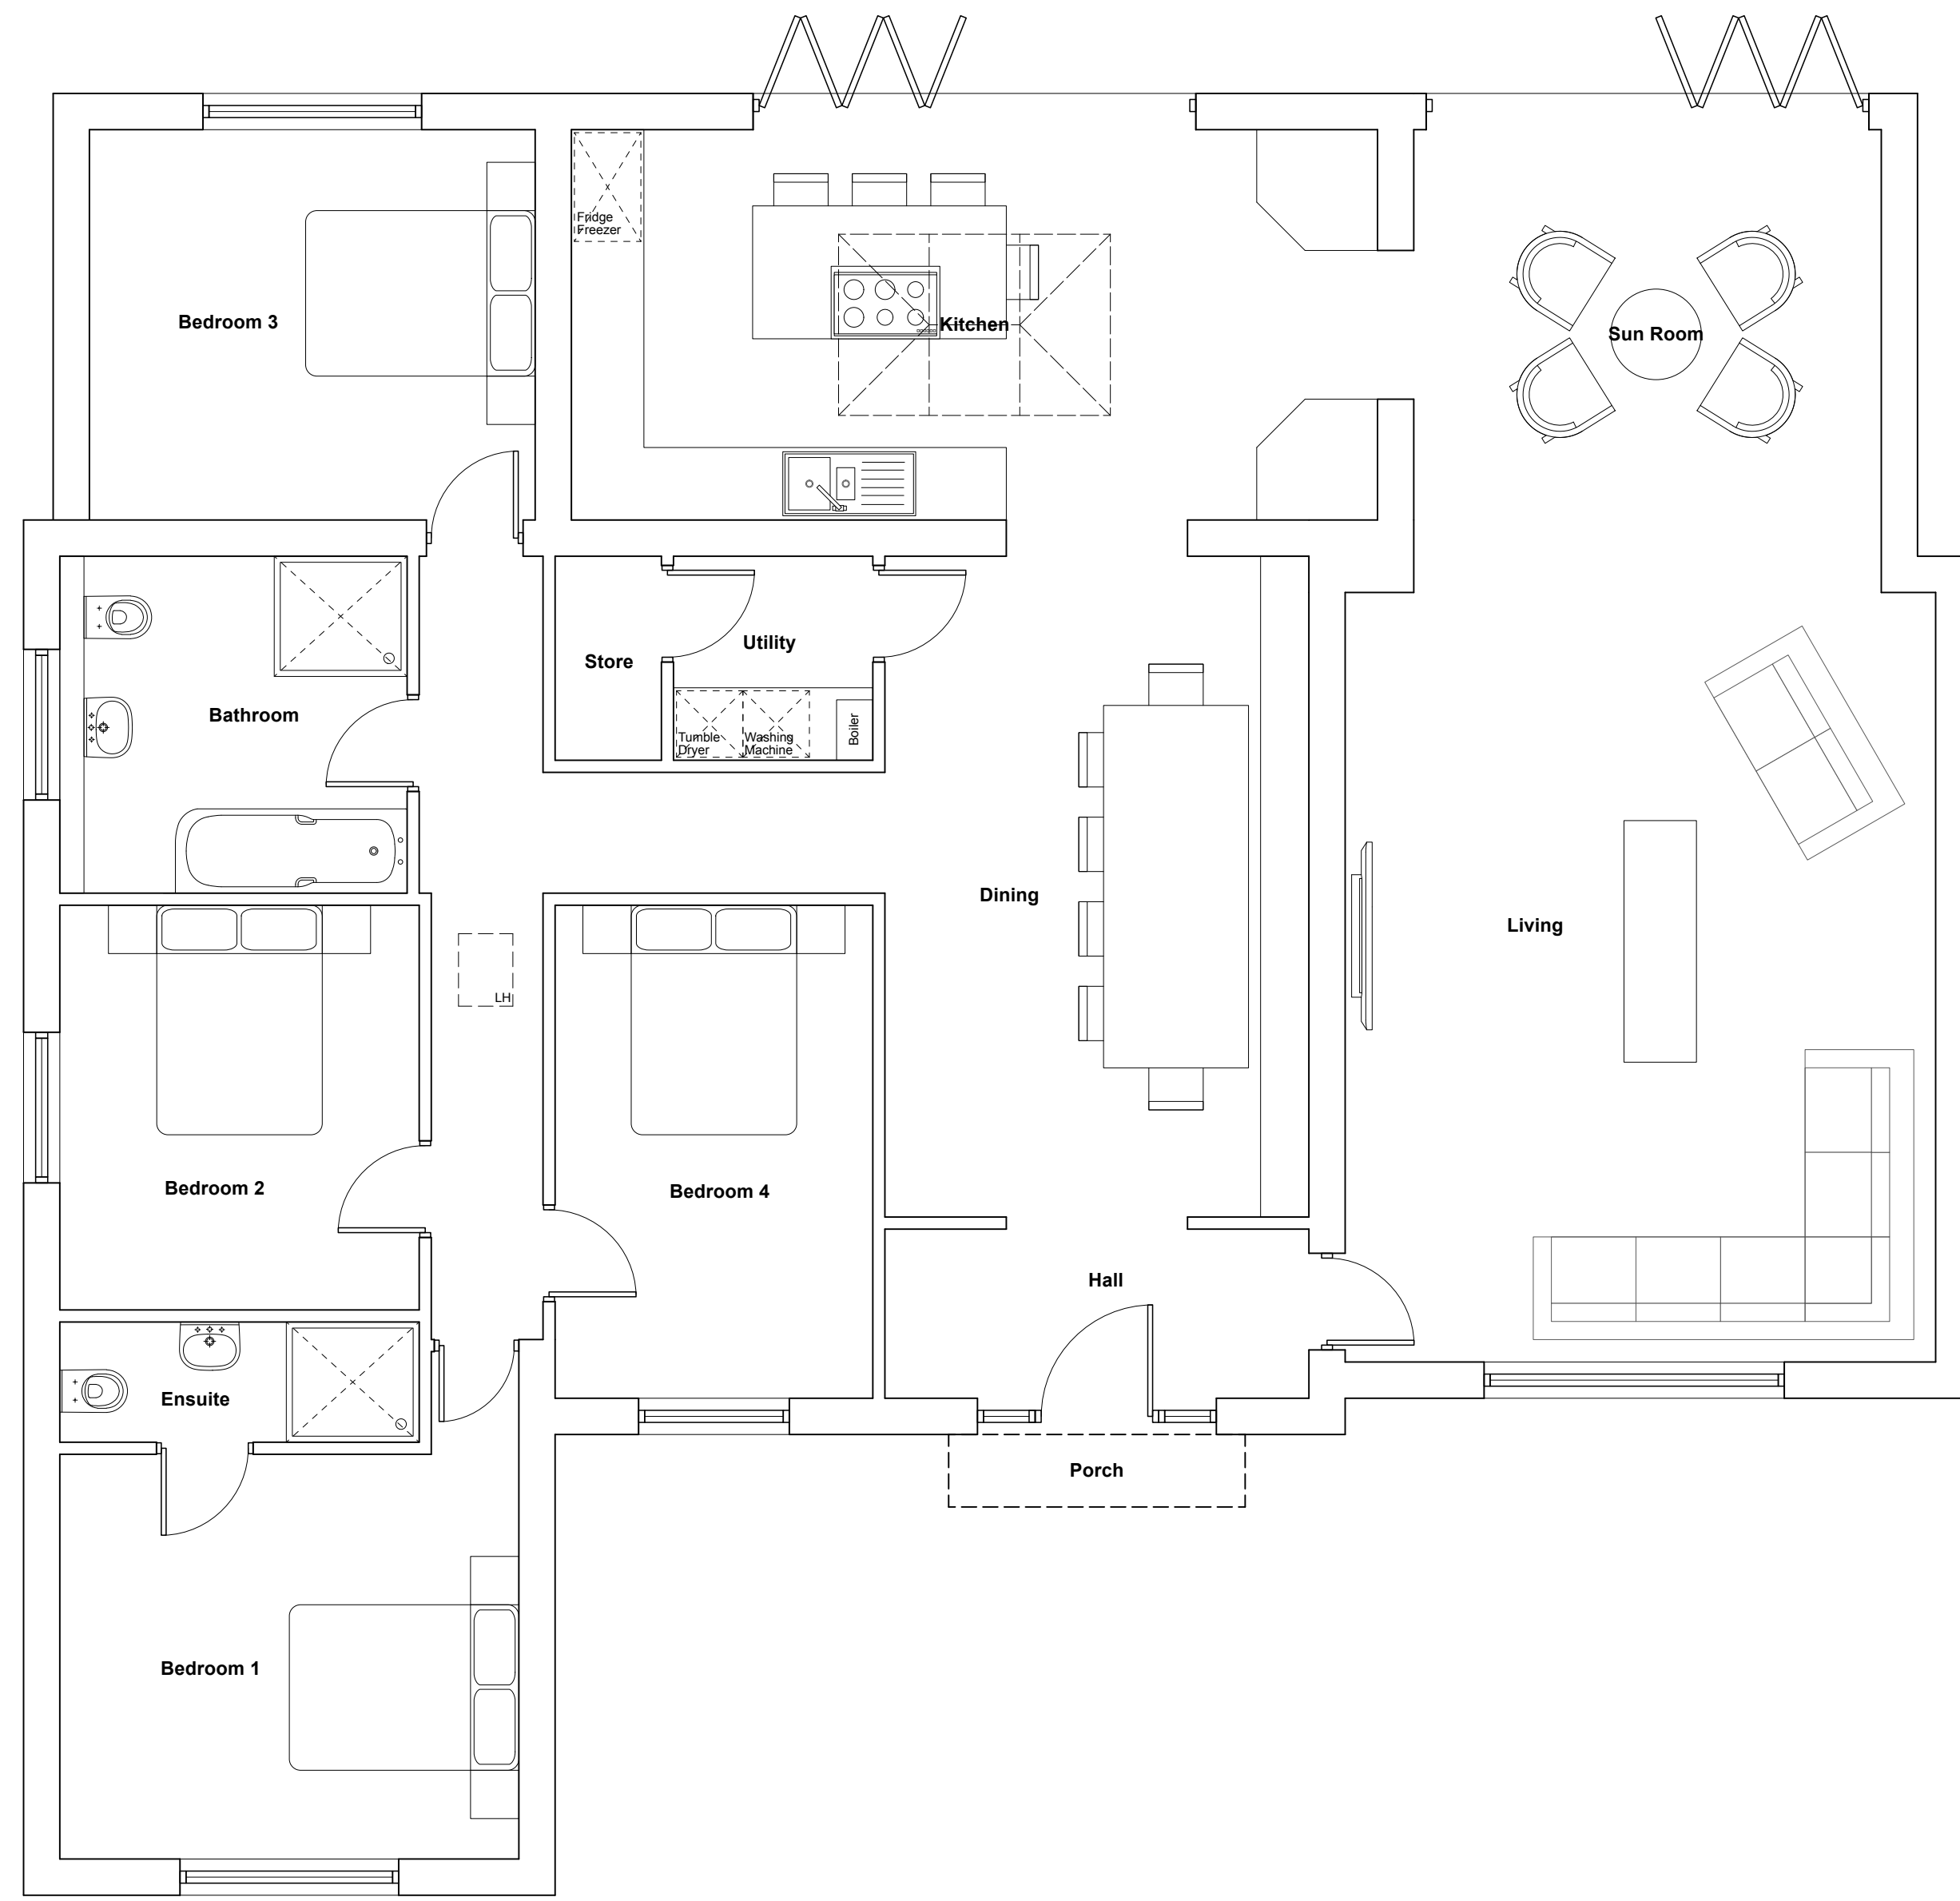

Existing: Front Elevation
1:50 @ A1



Proposed: Front Elevation
1:50 @ A1



Existing: Rear Elevation
1:50 @ A1



Proposed: Rear Elevation
1:50 @ A1

DRAWING TITLE

Existing/Proposed Floor Plans
Existing/Proposed Elevations

PROJECT

Birchens, Prince Crescent

CLIENT

Mr & Mrs Searle

SCALE

1:50@A1

DATE

Jan 2024

DRAWING NO.

P-300

REV

-