


46 Gray Street

Materials Key:

- ① Existing Blonde Sandstone Facade
- ② Dynamic Facades - Aerolite Sandstone RainScreen Cladding
- ③ Curtain Walling - Anthracite Grey RAL 7016
- ④ Insulated Spandrel Cassette Panel - Anthracite Grey RAL 7016
- ⑤ Clear Float Double Glazed Window
- ⑥ Sika Sarnafil insulated membrane roof - Grey
- ⑦ PPC aluminium Parapet Flashing - Anthracite Grey RAL 7016
- ⑧ Structural Glass Balustrade
- ⑨ Parallel Flange Channel - Black
- ⑩ Black Timber Cladding




North West Elevation as Existing - 1:25

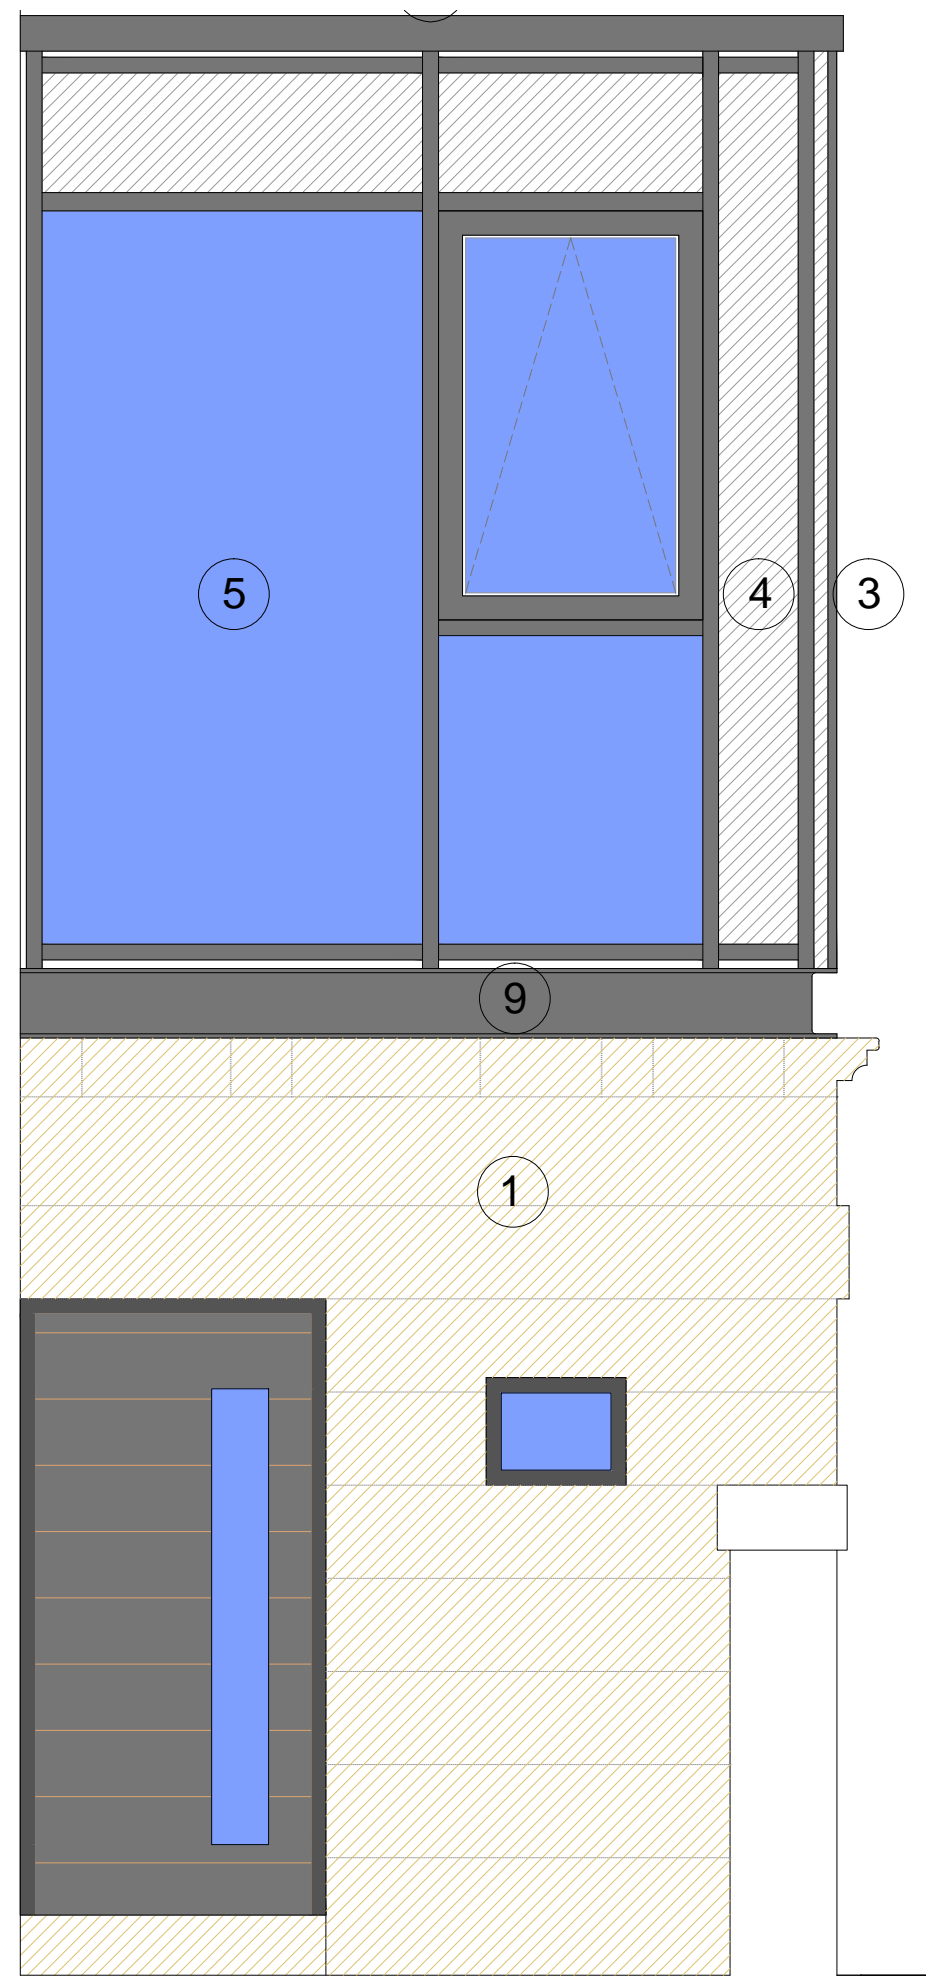

North West Elevation as Proposed - 1:25

- Notes**
1. Do not scale from this drawing.
 2. All dimensions to be checked on site prior to construction and any discrepancies reported to the Architect.
 3. Copyright reserved.
 4. This drawing is to be read in conjunction with all other relevant documents and drawings.
 5. All drawings subject to a full measured survey prior to preparation of construction information and confirmation of all structural items by the Structural Engineer.
 6. All structural items to be SER certified.
 7. All structural notes to be read in conjunction with relevant SER Certification.
 8. All M&E items to be confirmed by specialist design consultant and Building Control prior to construction.
 9. Drawings do not form 'Construction Issue'.

 

Scale of Metres - 1:25

Revisions	Description	By	Chk'd	Date
Status				
Statutory Approvals				
Client				
Mr M Bhatti				
Project				
Alterations to Property at 46 Gray Street				
Location				
Glasgow				
Title				
South Eastt Elevation as Existing & Proposed				
Scale	Size	Date	Drawn	Checked
1:25	A3	18.11.2023	RD	RD

Status

Statutory Approvals

Client

Mr M Bhatti

Project

Alterations to Property at 46 Gray Street

Location

Glasgow

Title

South Eastt Elevation as Existing & Proposed

Scale	Size	Date	Drawn	Checked
1:25	A3	18.11.2023	RD	RD

rDLarchitects.co.uk
 t : +44 (0) 7976 06 77 88
 w : http://www.rdlarchitects.co.uk

rDL

Project No.	Drawing No.	Rev.
2023-21	AL(0)03	-