
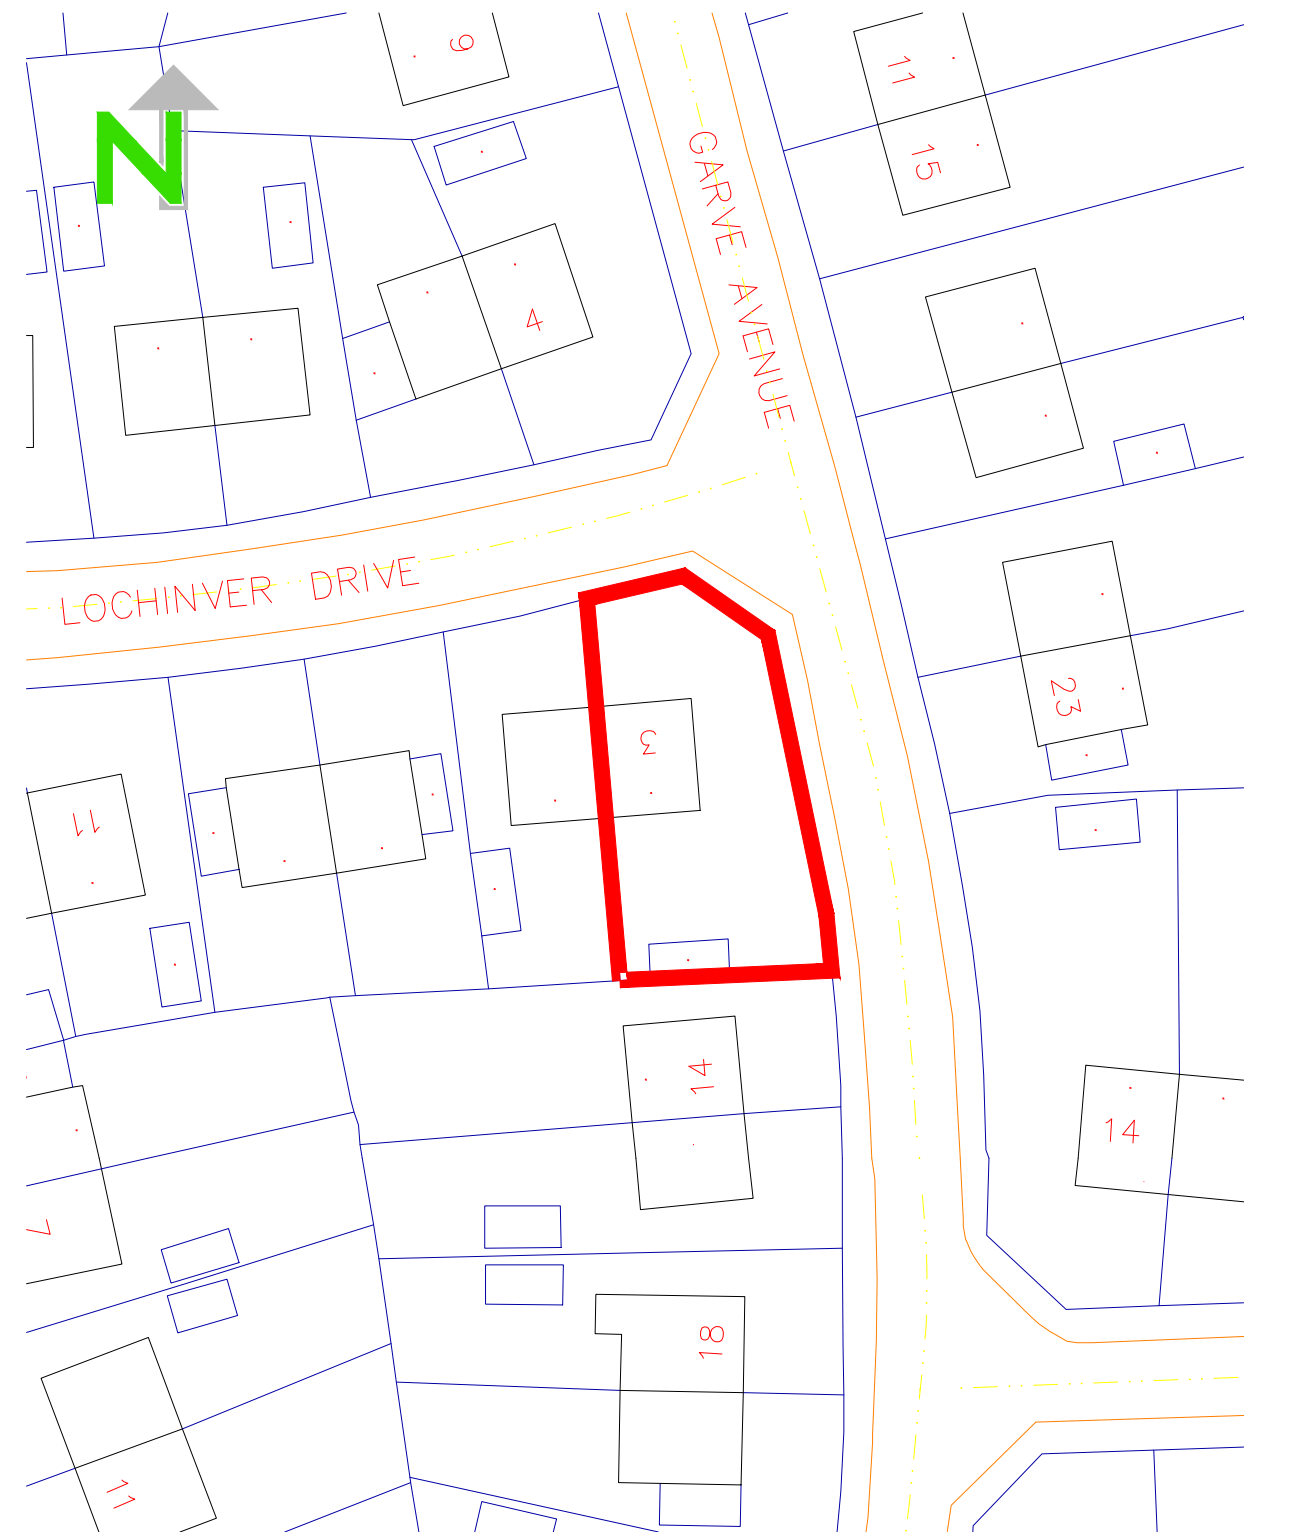



LOCATION PLAN

1:1250

 

SITE PLAN

1:500

 

DRAWING STATUS
PLANNING + WARRANT

JOB
**PROPOSED EXTENSION @
 3 LOCHINVER DRIVE**

TITLE
 SITE & LOCATION PLAN

SCALE @ A3	DATE	DRAWN
VARIOUS	JAN 2023	DPM
JOB NO.	APPROVED	
	..	
DRG NO.	REVISION	
01	-	